


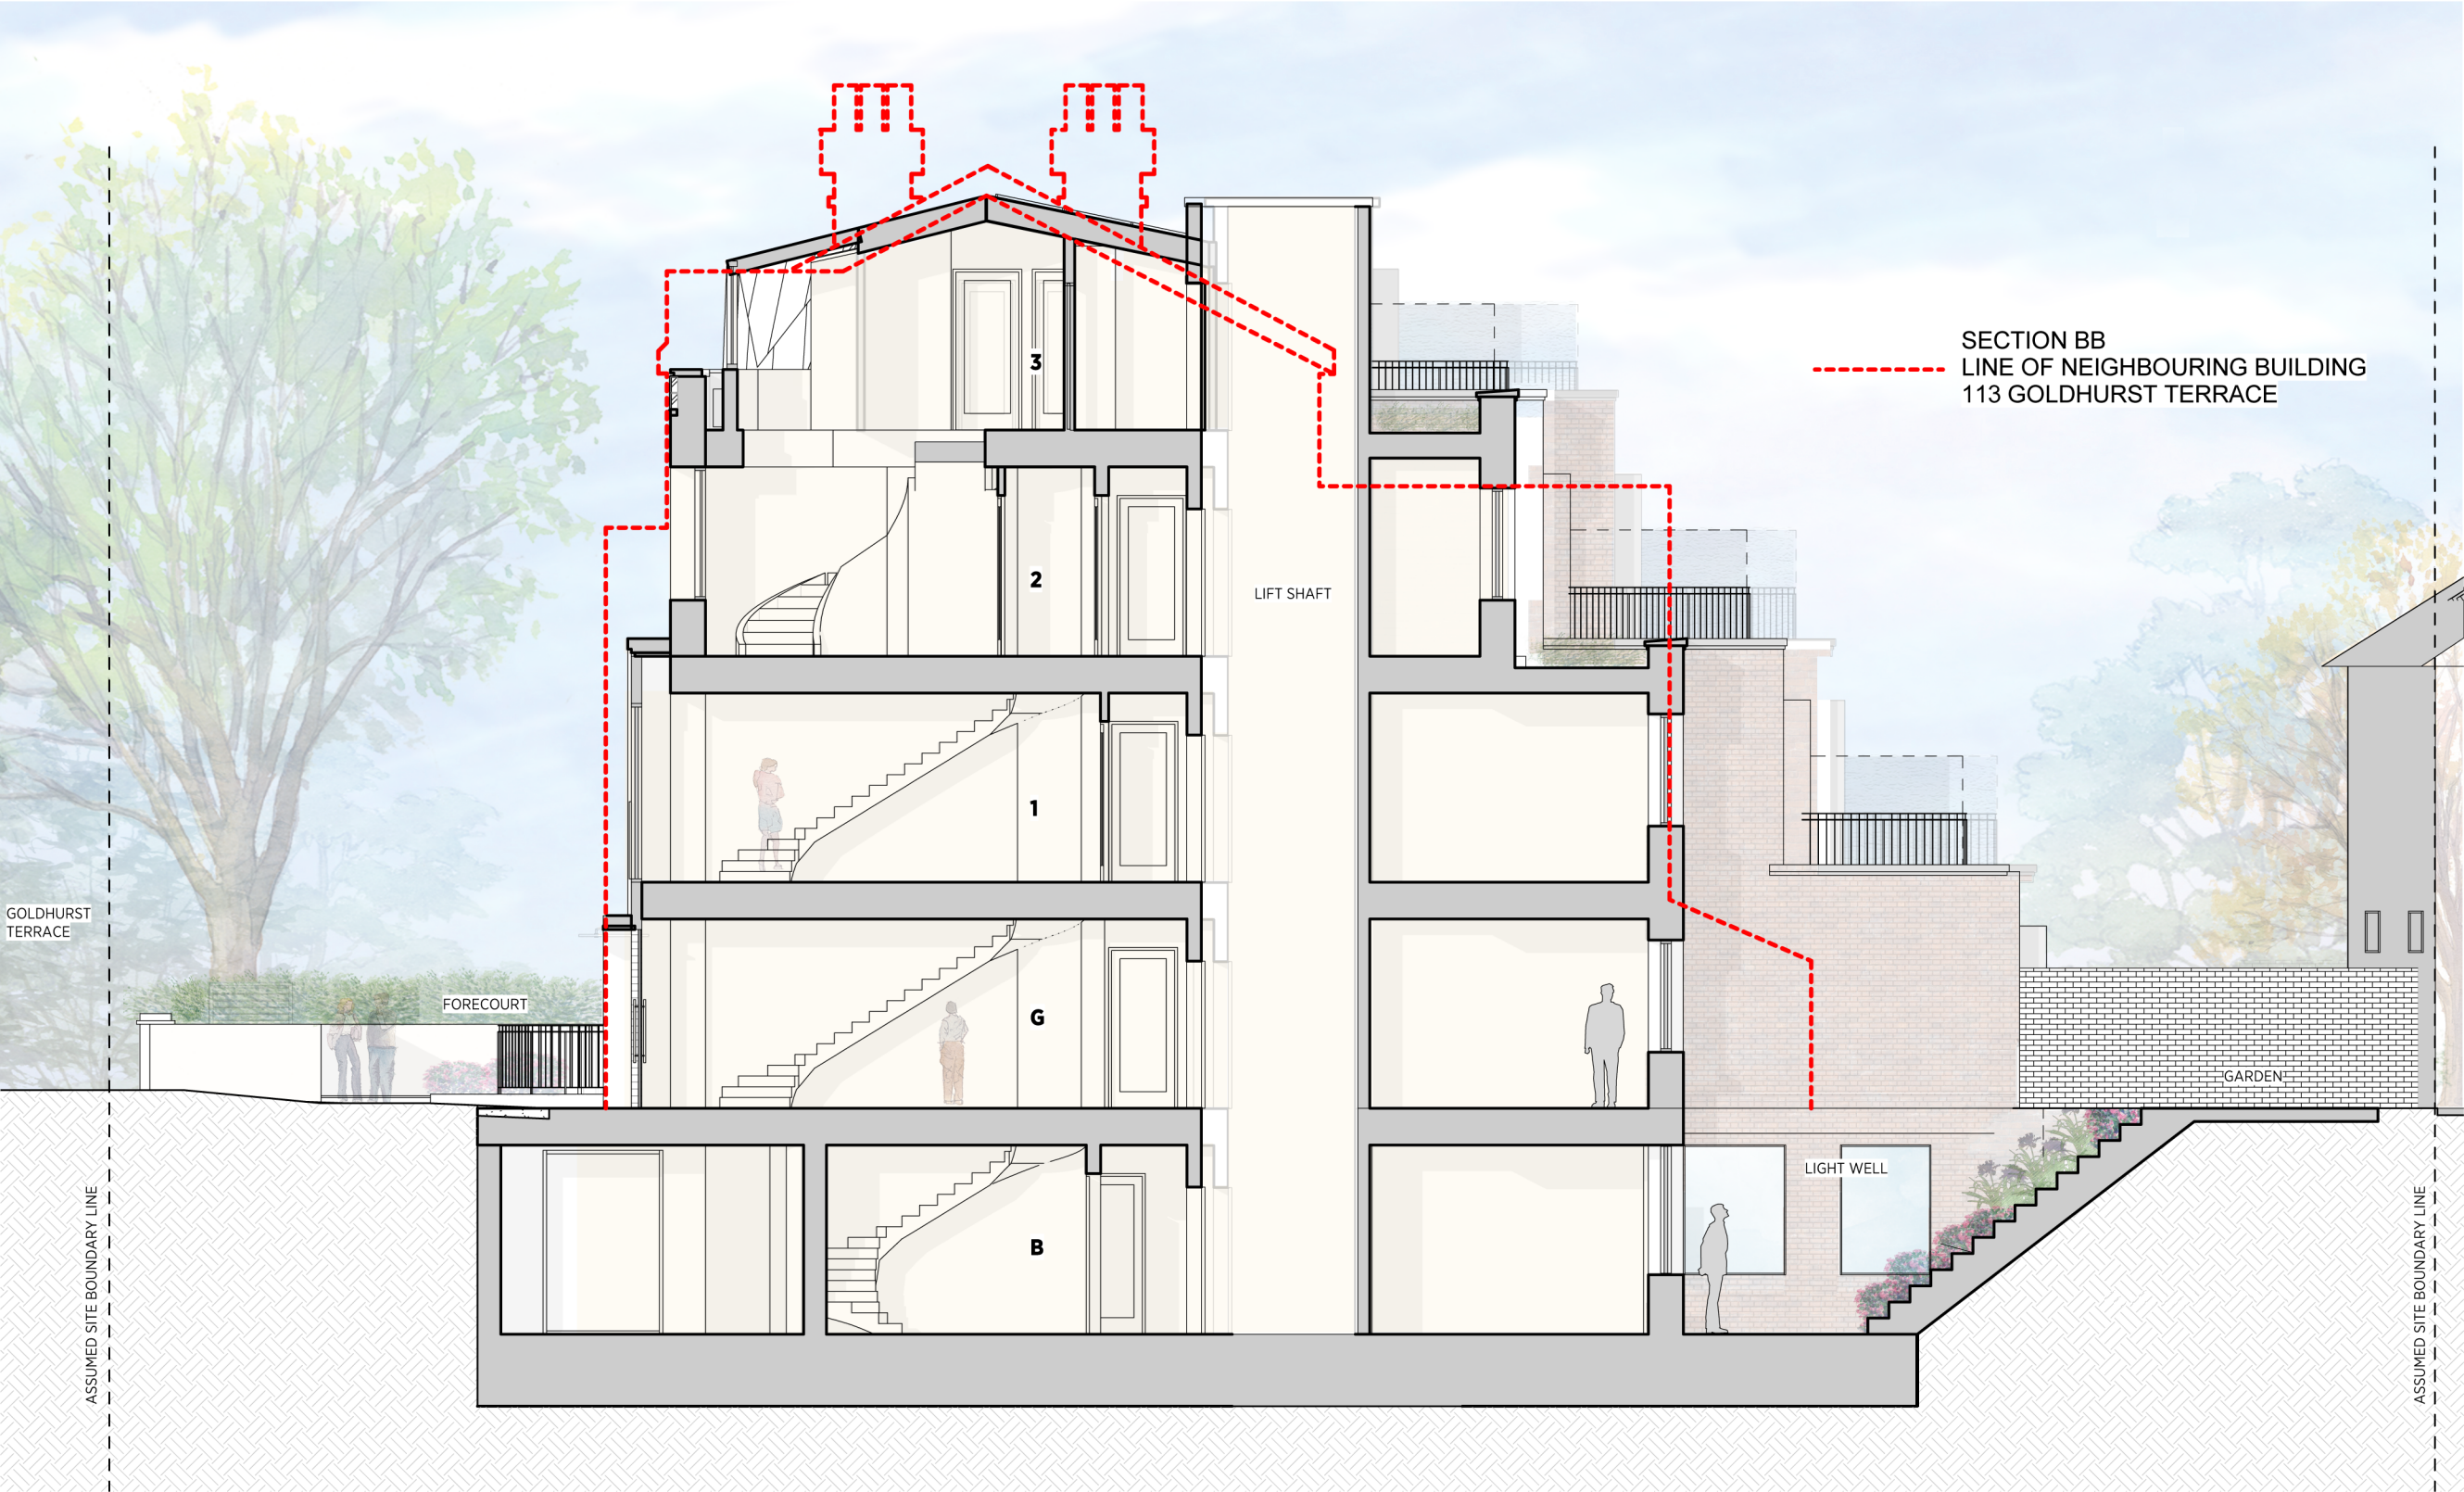

ASSUMED SITE BOUNDARY LINE

ASSUMED SITE BOUNDARY LINE

SECTION BB  
LINE OF NEIGHBOURING BUILDING  
113 GOLDHURST TERRACE

LIFT SHAFT

LIGHT WELL

GARDEN

FORECOURT

GOLDHURST  
TERRACE

3

2

1

G

B

1 SECTION B  
1:50



General notes:  
This drawing is copyright of KSR architects. This drawing must be read in conjunction with the Designer's Risk Assessment, specification and all other relevant documentation and drawings. KSR architects accept no liability for any expense, loss or damage of whatsoever nature and however arising from any variation made to this drawing or in the execution of the work to which it relates which has not been referred to them and their approval obtained.  
Do not scale from this drawing or the digital data, only figured dimensions are to be used. For Planning refer to linear scale. Check all dimensions on site prior to carrying out any works - advice any discrepancy

Notes/Legends  
--- OUTLINE OF EXISTING BUILDING

| A PLANNING AMENDMENTS |                | 3/01/2017 | DC    |
|-----------------------|----------------|-----------|-------|
| Rev                   | Description    | Date      | Child |
| 1                     | KSR architects |           |       |
| Stamp                 |                |           |       |

PLANNING

Key Plan



**KSRARCHITECTS**  
KSR Architects LLP  
14 Greenland Street  
London W1F 0BD  
T: +44 (0)20 7692 5000  
E: mail@ksrarchitects.com  
www.ksrarchitects.com

Project:  
**GOLDHURST TERRACE**

Title:  
**Section B-B**

|              |                        |             |            |           |    |
|--------------|------------------------|-------------|------------|-----------|----|
| Date:        | 10/06/2016             | Drawn By:   | DC         | Checked:  | RS |
| Scale:       | 1:50 @ A1 / 1:100 @ A3 | Status:     | Planning   | Revision: |    |
| Project Ref: | 15033                  | Drawing No: | 15033-P211 |           | A  |