



EXISTING SITE LOCATION PLAN
SCALE 1:1250

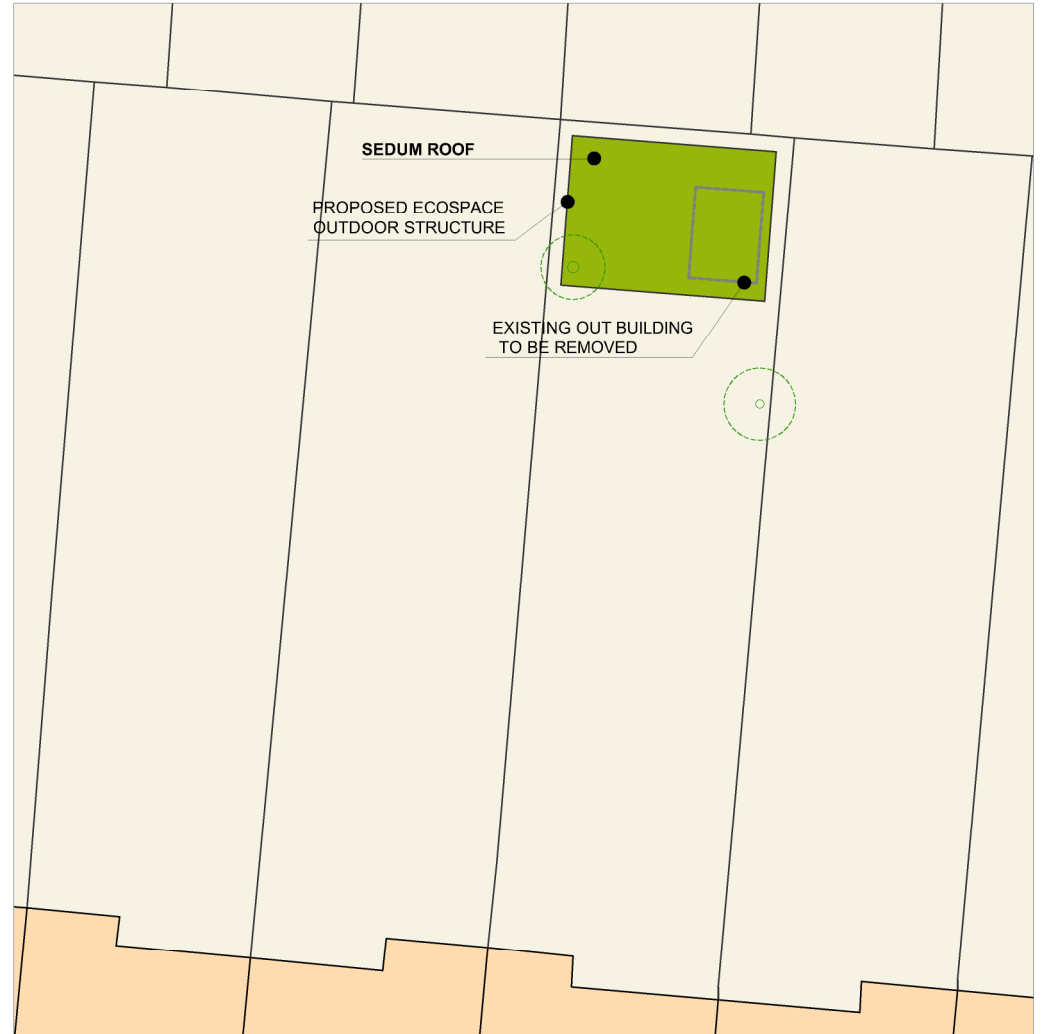


PROPOSED BLOCK PLAN
SCALE 1:200

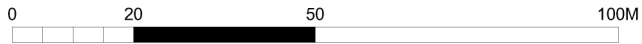

DRAWING EXISTING SITE LOCATION AND PROPOSED BLOCK STATUS PLANNING	NOTES	DRAWN BY MT	CHECKED BY	SCALE 1/100 @ A4	DATE 21.03.2017
		DRAWING NUMBER 1705.PL.01		REVISION A	

PROJECT SALLY LEWIS	SITE ADDRESS 66A CAVERSHAM ROAD LONDON NW5 2DS
STAGE PLANNING	



architecture, naturally

3 ILIFFE YARD
LONDON SE17 3QA

T: 020 7703 4004
F: 020 7708 4750
E: info@ecospacestudios.com