


- NOTE
1. DO NOT SCALE THIS DRAWING.
 2. THIS DRAWING IS TO BE READ IN CONJUNCTION WITH ALL OTHER RELEVANT DRAWINGS AND SPECIFICATIONS
 3. THIS DRAWING HAS BEEN PREPARED FOR IDENTIFICATION PURPOSES ONLY. VERIFICATION OF DRAWN INFORMATION TO BE CARRIED OUT BY CONTRACTOR PRIOR TO OTHER USE.

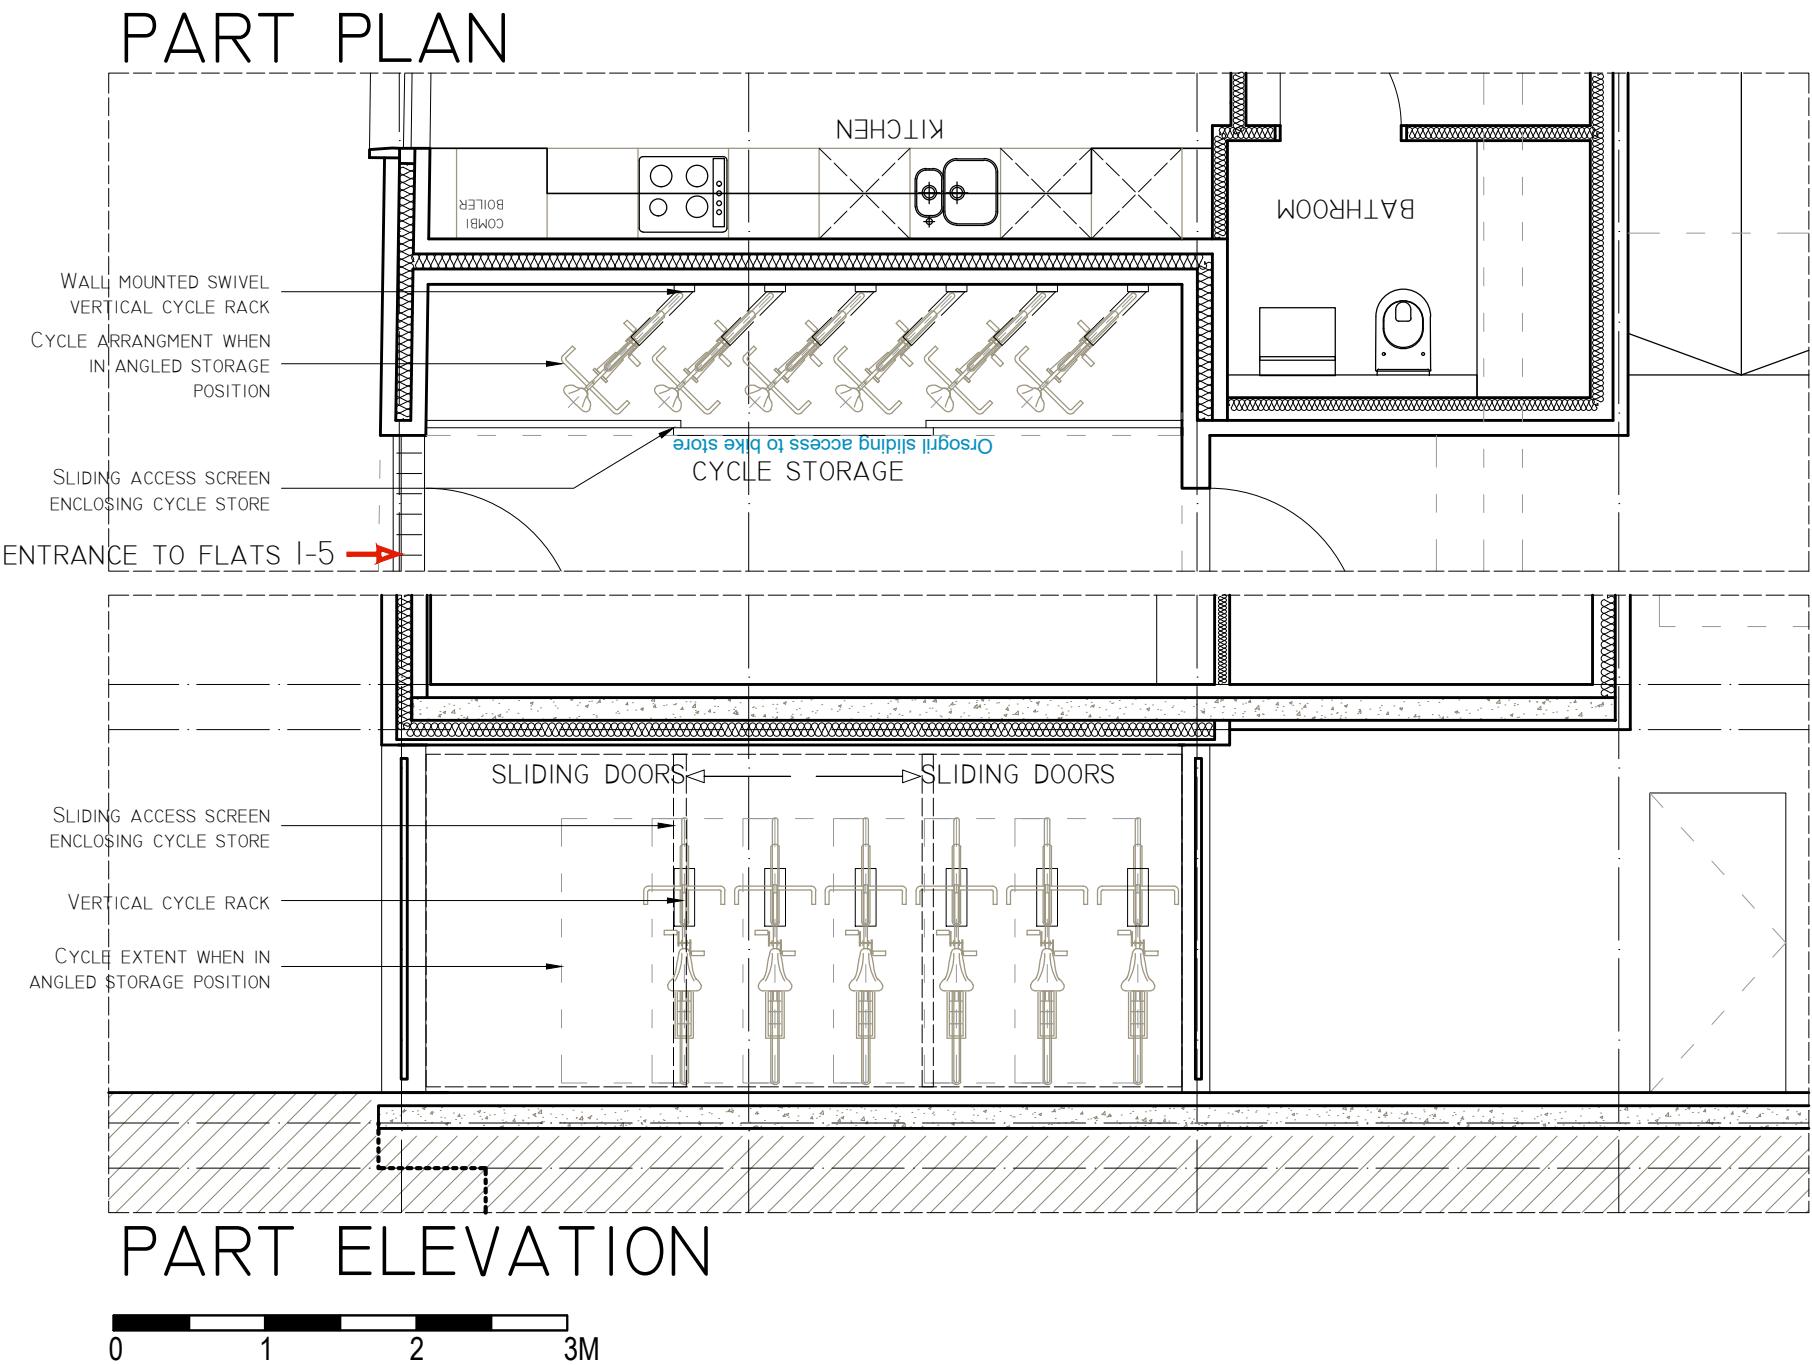

PLANNING

STEVEN ADAMS RIBA
ARCHITECTS

28b ENGLANDS LANE
LONDON NW3 4UE
Tel 020 7722 7664
Fax 020 7722 7652

project	no
17 Goldington Crescent	000
London NW1 1UA	
drawing	no
PROPOSED CYCLE STORE	DT 06

scale	date	drawn	checked
1:50@A3	23.03.17	RE	SAA