


1 New timber fence section
1:5 @A3

Posts foundations
to SE details

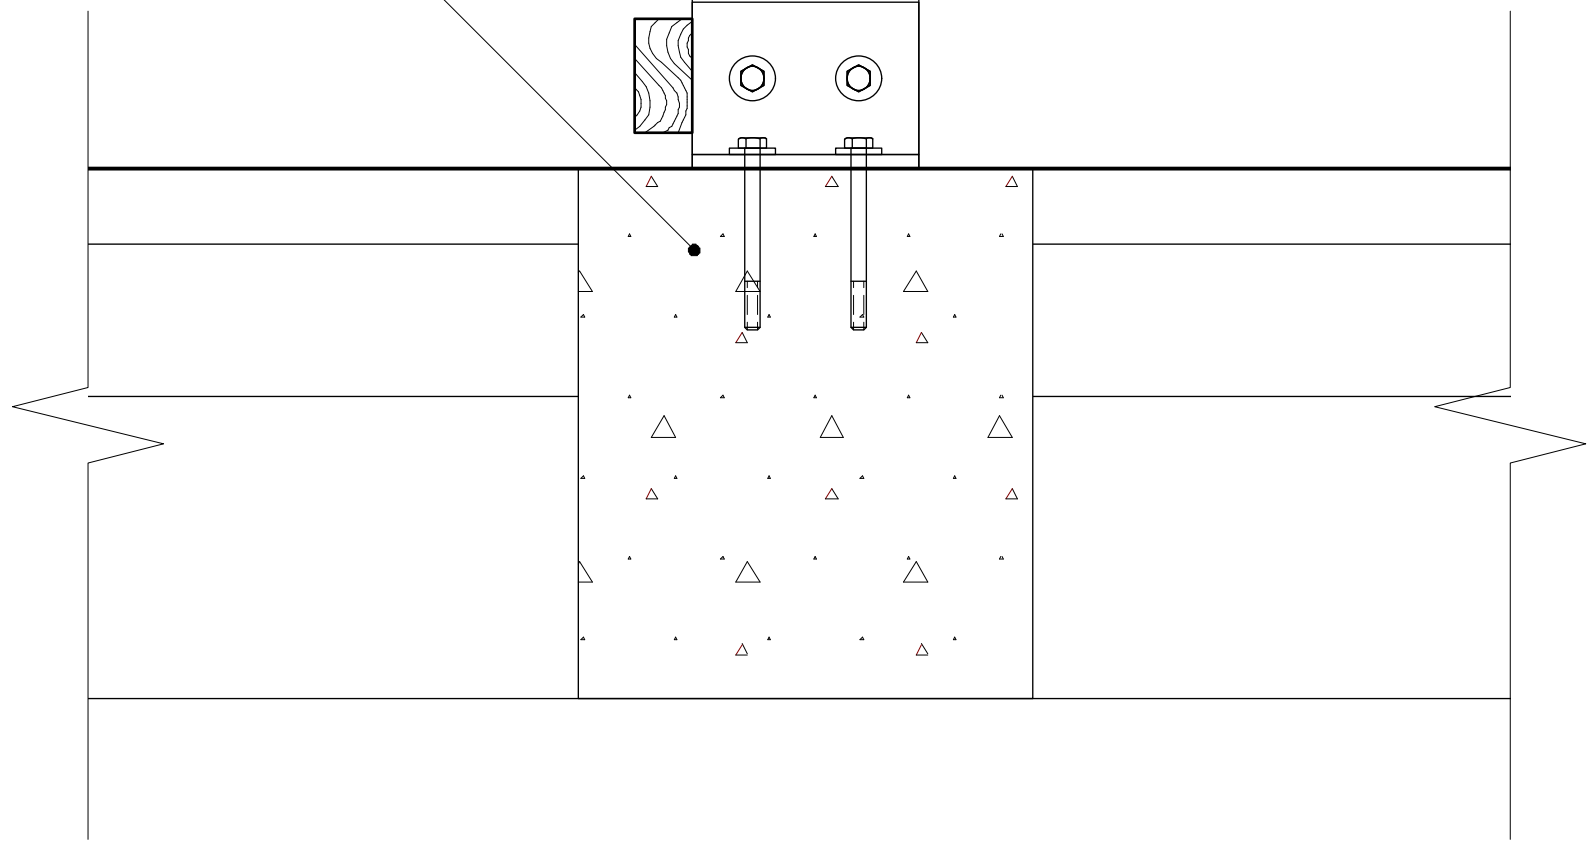

2 Gas meter enclosure
1:5 @A3

REVISION HISTORY			
REV	DESCRIPTION	DATE	DRAWN

© Copyright Curl la Tourelle Architects

NOTES:
All dimensions to be checked on site, not scaled from this drawing.

Any discrepancies on this drawing with other contract documents to be reported immediately to the Contract Administrator for clarification.

CONSTRUCTION

Client
Fitzjohns Primary School

Curl la Tourelle Architects

80 Lamble Street, London NW5 4AB
tel +44 (0)20 7267 0055
www.cltarchitects.co.uk

Job
New Office

86A Fitzjohn's Ave, Hampstead
NW3 6NP London

Drawing Title
Timber fence details

Scale 1:- @ A1
1:5 @ A3

Date December 2015 Drawn Issued Checked
AM AM NA

Drg. No. Rev.

705E 611 -