
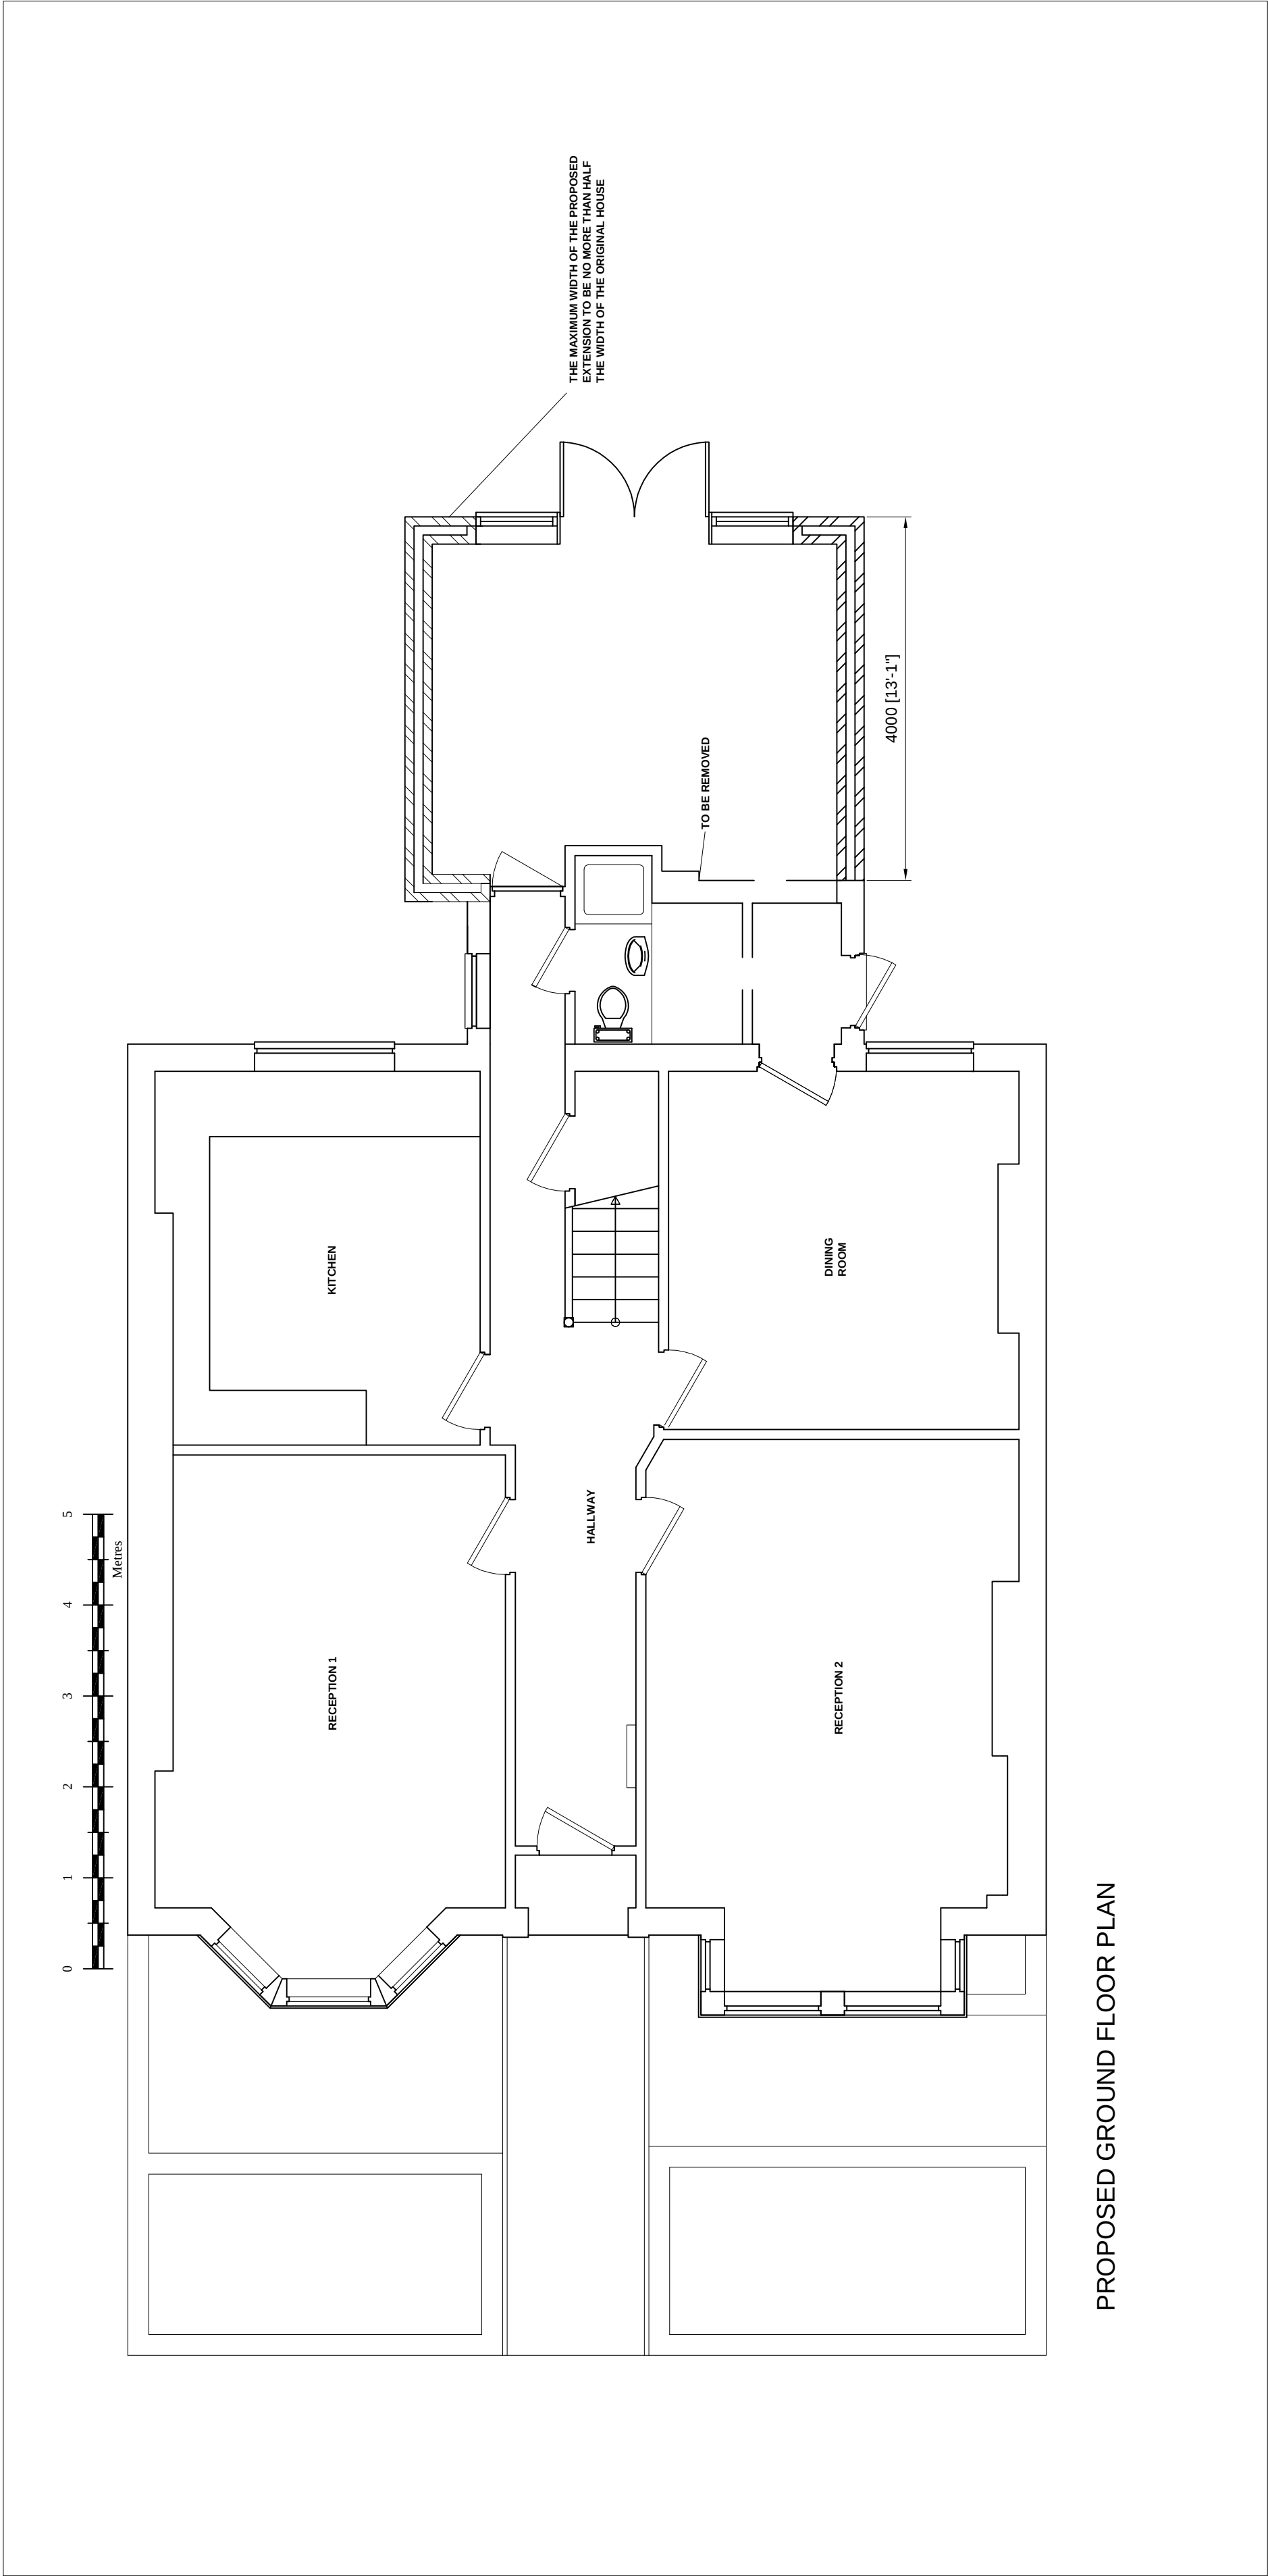
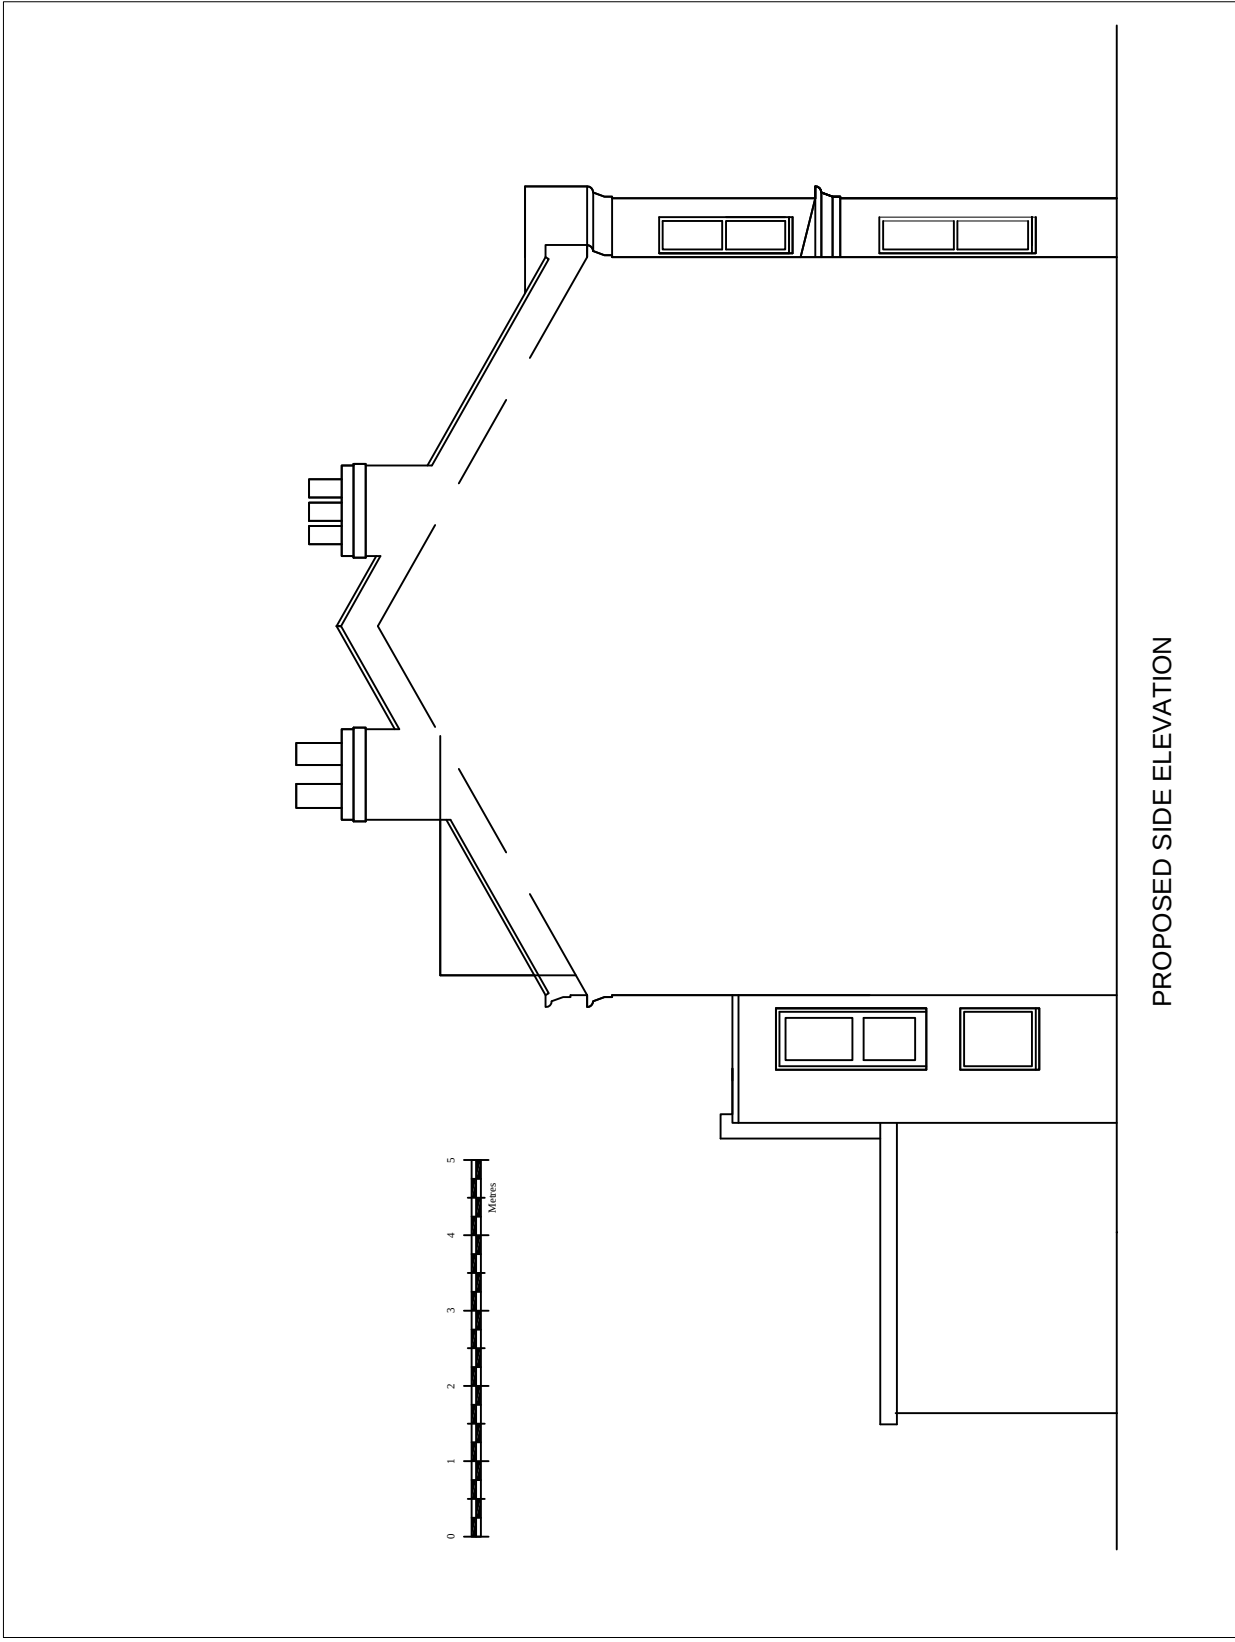
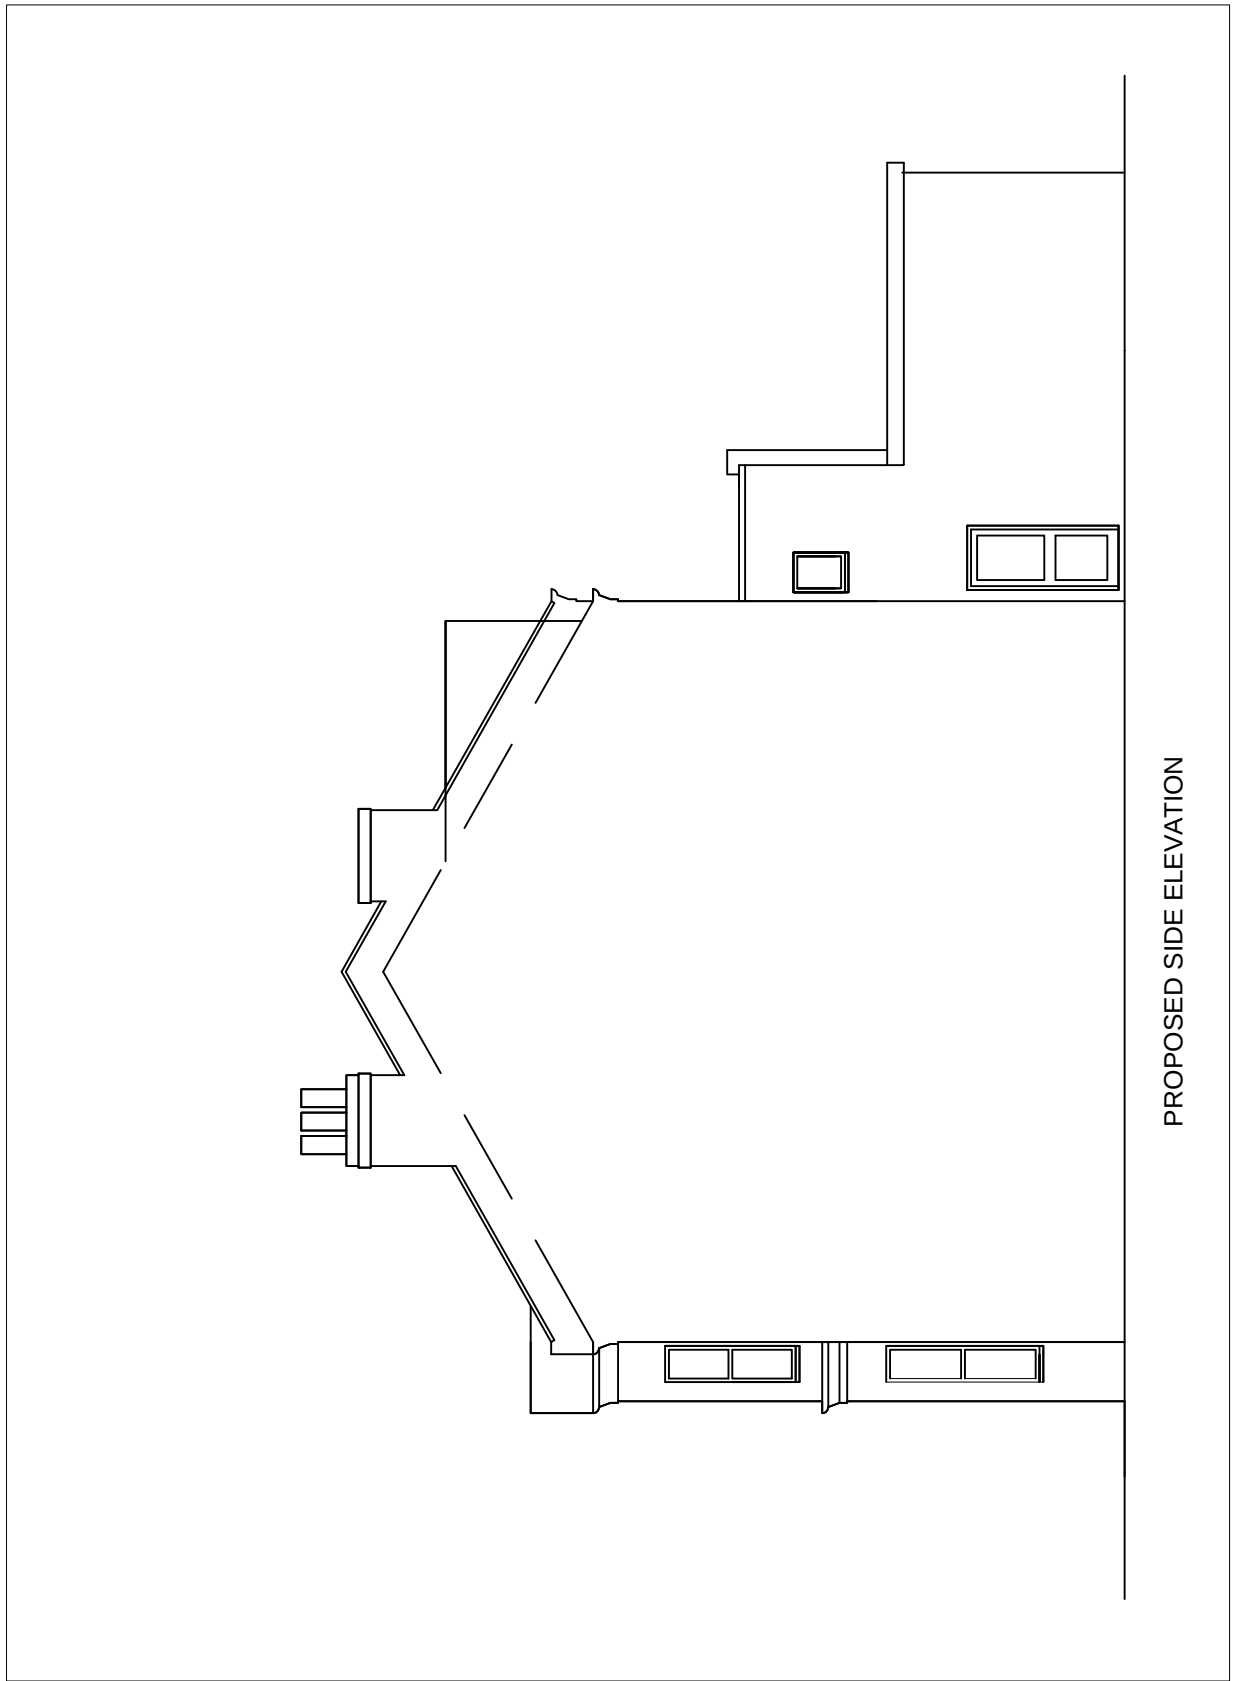


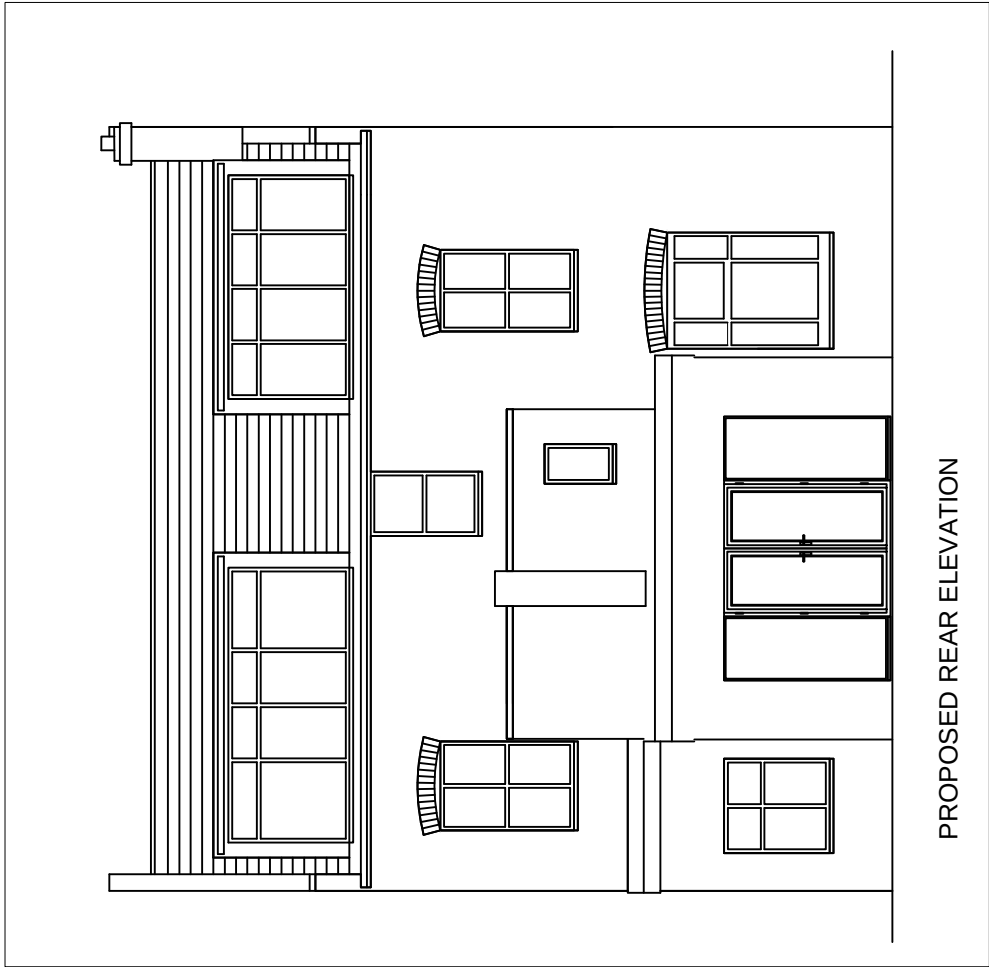

Revision	Description	Date

TOWN AND COUNTRY
PLANNING LTD
(020) 8441 4947

13 Evelyn Road, Cockfosters, Herts EN1 9JT
0208 441 4947

Project

5 Hilltop Road
Camden
London
NW6 2QA

Client

Mr. N. Gotesorkhii

Proposed plans and elevations

Drawing No.
2010/0483 No. 5 Rev 2 01-10-15

Scale 1:50, 1:100 Drawn By: M.F.M

Checked Y Date

IMPORTANT NOTICE
© Copyright. Drawing to be used in conjunction with specification and structural engineers notes. Figures dimensions only are to be used. All dimensions to be checked on site prior to commencement of work, differences between drawings, and between drawings and notes, shall be referred to the architect immediately. Work should only be undertaken immediately to Town and Country Planning Ltd. Work should only be undertaken from local authority approved drawings. Commencement of any work on site prior to gaining the necessary planning and/or building control approvals is entirely at