



INSET PLAN - Extent of Tree Pits and Root Barrier Locations

Scale: 1:50

INSET PLAN KEY

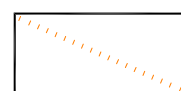


Extent of foundation design

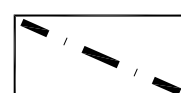


Extent of tree pit & root protection barrier location

Root protection barrier location to line the extent of foundation design. Re-root 1000 root protection barrier as supplied by GreenBlue Urban or similar approved.

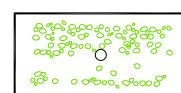


Pleached tree planting

Refer to Pegasus drawing P17-0222_02 for details.

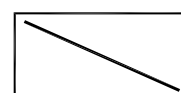

Planter retainer wall

Extent of 450mm high retaining wall for soft planting

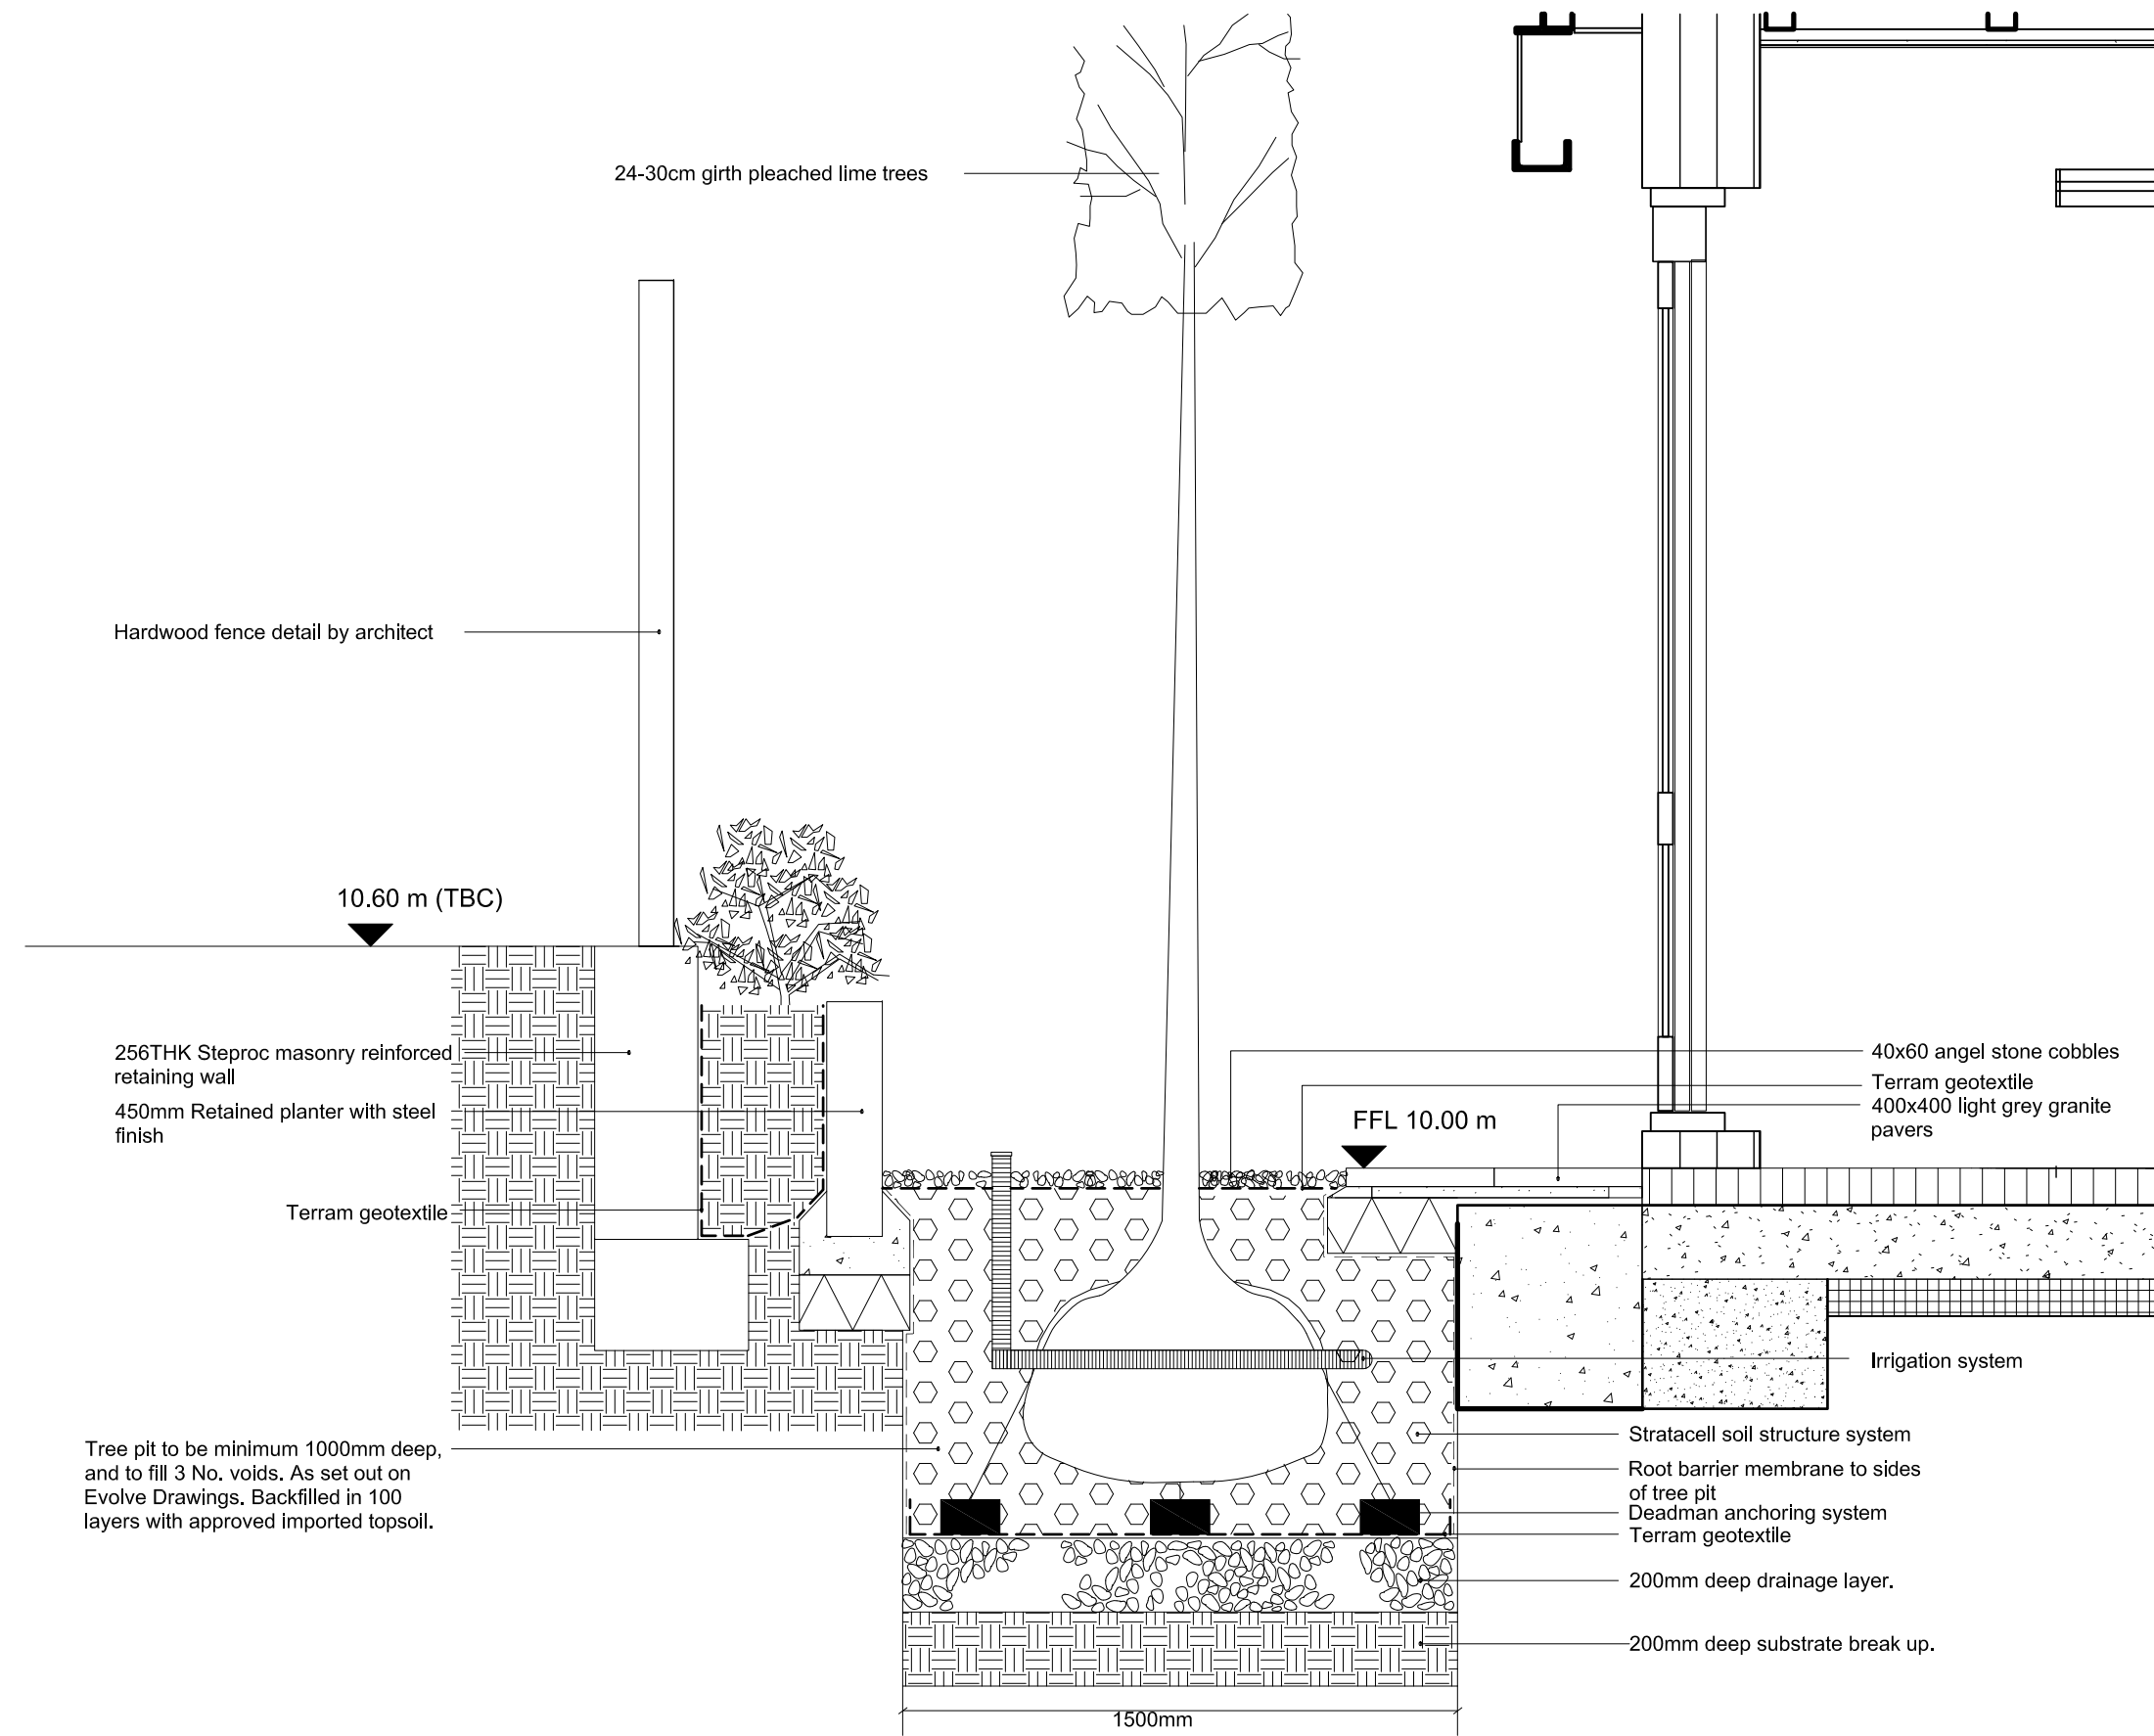

SECTION DETAIL - Tree Pit and planter typical section detail

Scale: 1:20

A- (13/03/2017 WM) Alignment of raised planter amended to client's comments
Revisions:



77 Parkway - Office Extension

Tree Pit Details

Drawing Ref: **P17-0222_03A**

Client: **Sheppard Robson**

Date : 07/03/2017

Checked by : JEP

Drawn by : AP

Scale : As Shown @ A2

