



01 Proposed Glazed Internal Doors in Elevation

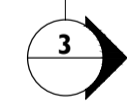


1:10

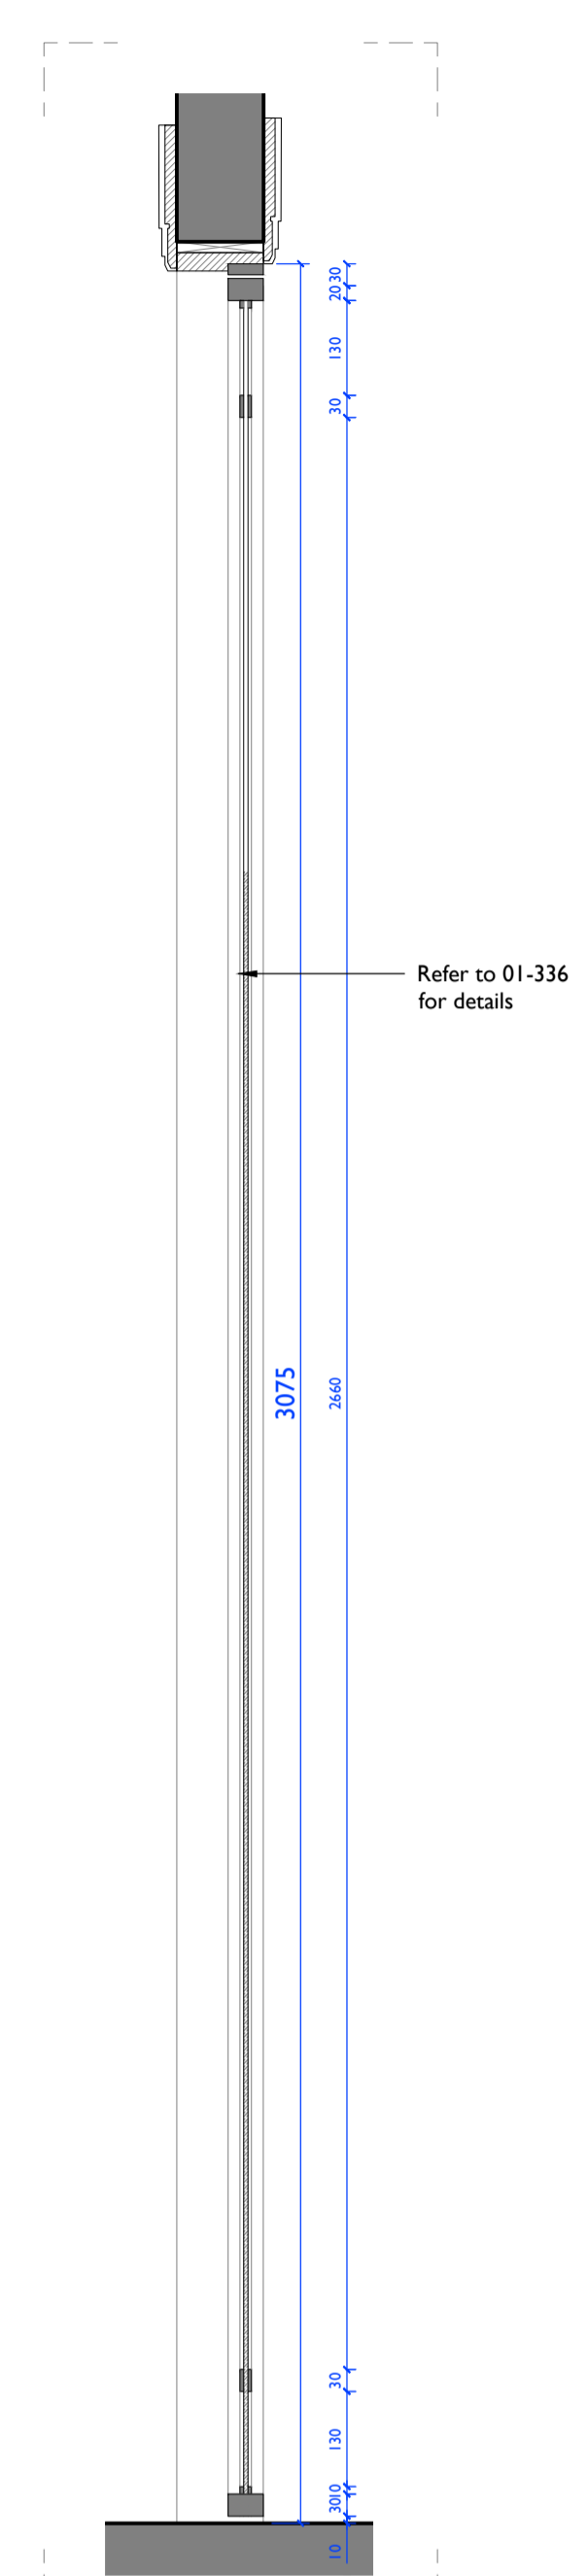


03 Section

1:10

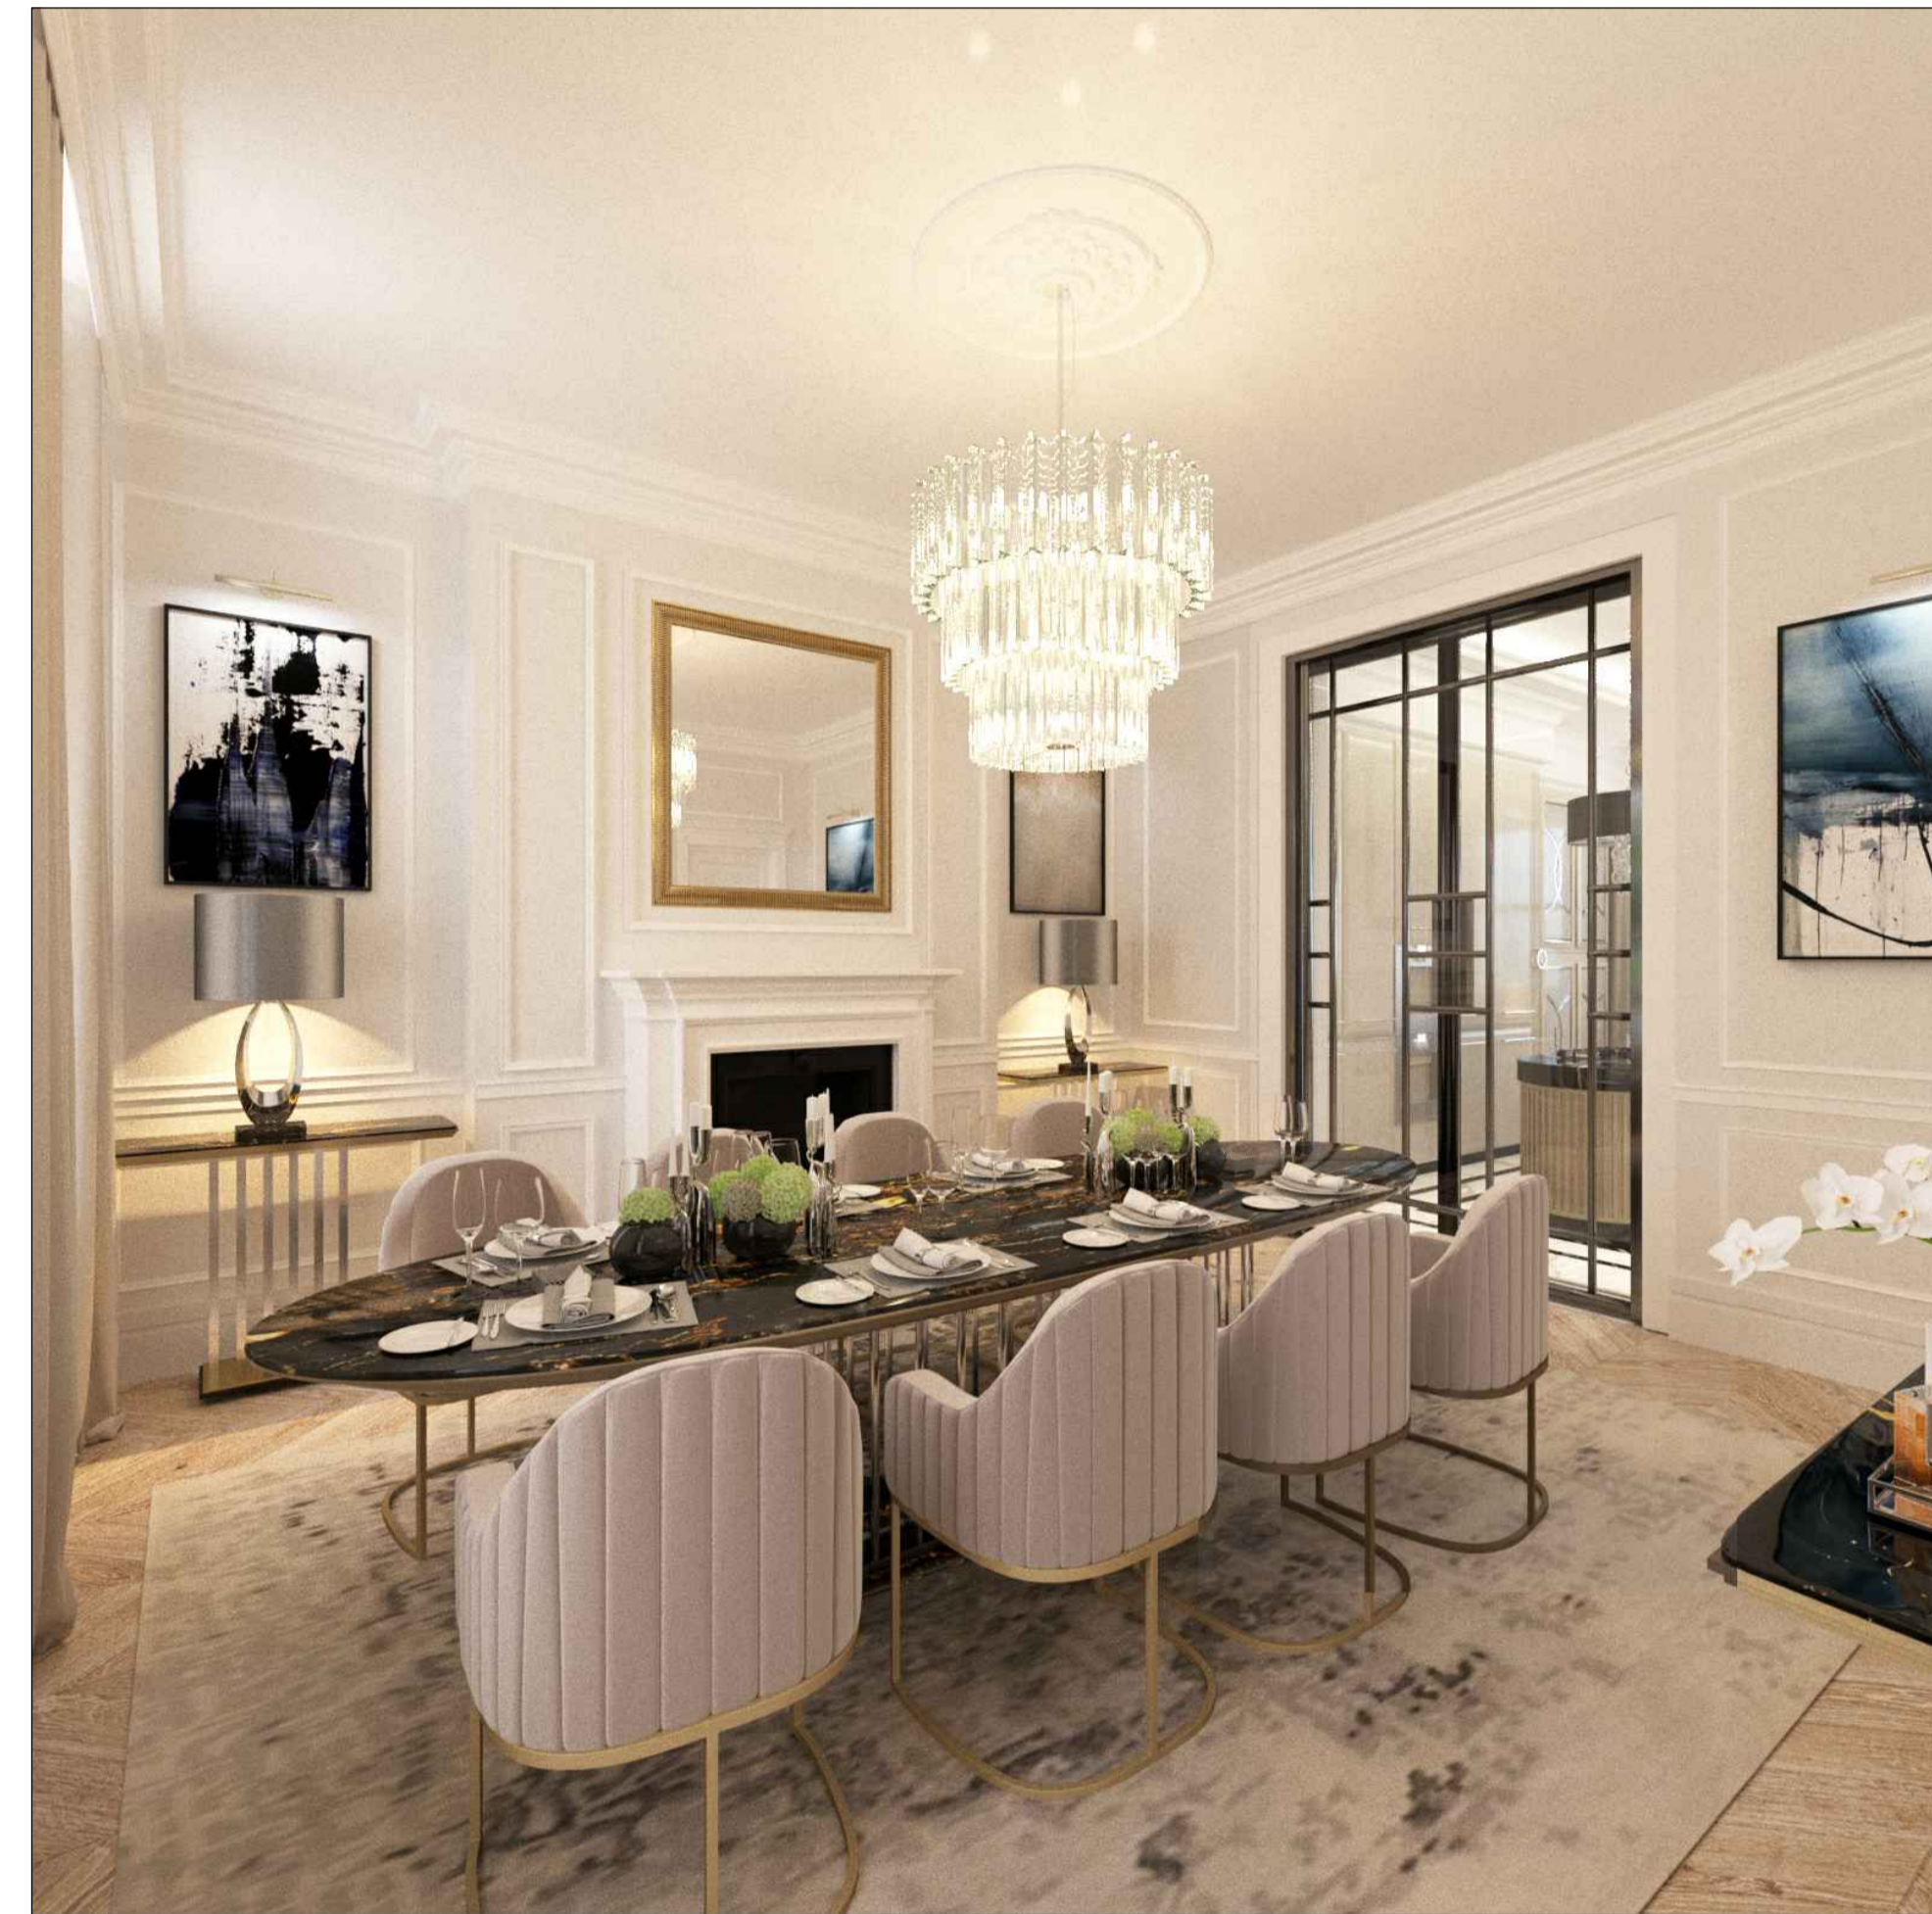


04 CGI Graphic Showing the Proposed Glazed Internal Doors to the Dining Room

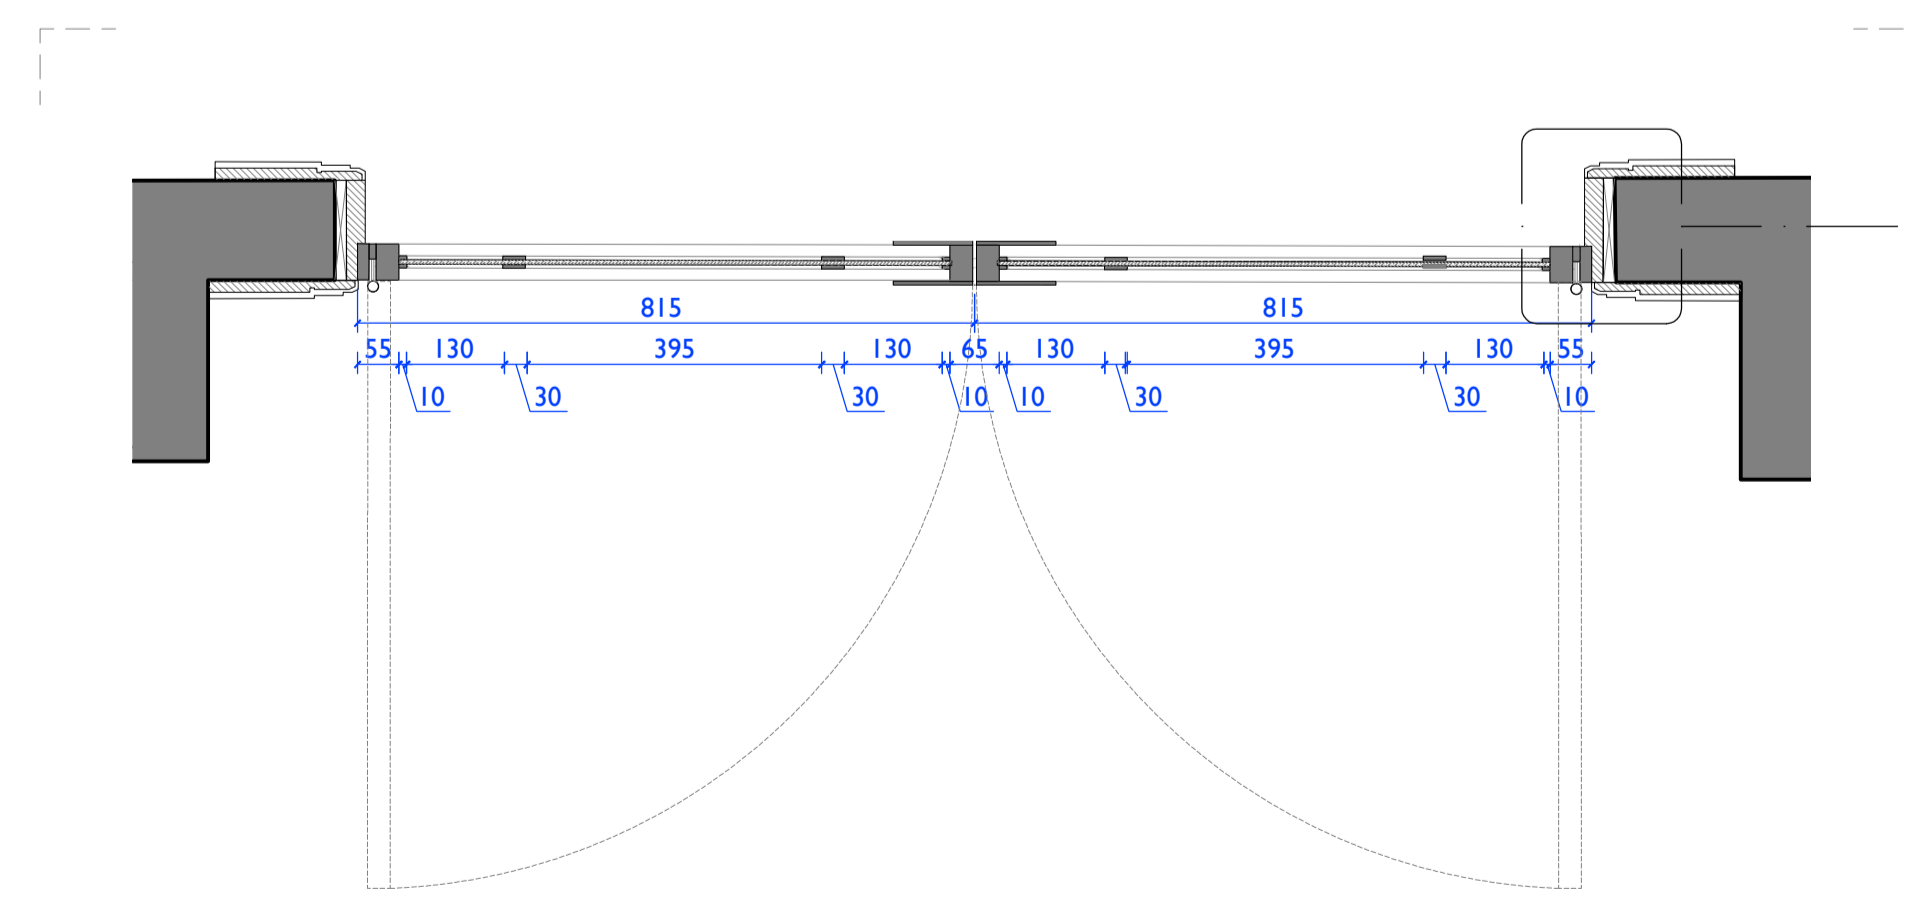


02 Proposed Glazed Internal Doors in Plan

1:10

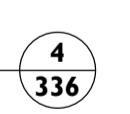


**Notes:**  
 Drawings are based on survey data and may not accurately represent what is physically present.  
 Do not scale from this drawing. All dimensions are to be verified on site before proceeding with the work.  
 All dimensions are in millimeters unless noted otherwise.  
 Purcell shall be notified in writing of any discrepancies.

**Key Plan**  
 not to scale

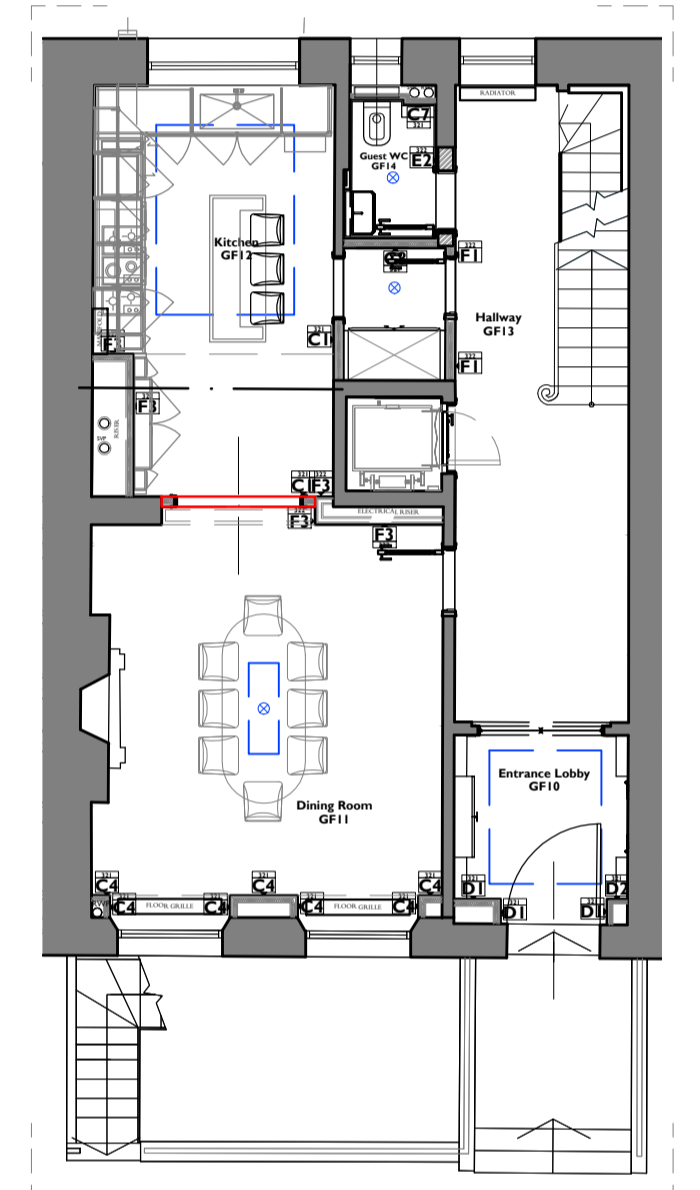

GF Key Plan 1:100

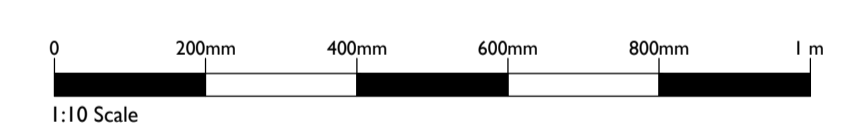

A 10 Mar 2017 TM TM

First Issue 28 Oct 2016 DC TM

ISSUE	DATE	DRAWN	CHECKED	DESCRIPTION
-------	------	-------	---------	-------------

<b>CLIENT</b>	Grosvenor Propco Limited			
---------------	--------------------------	--	--	--

<b>PROJECT</b>	28 Chester Terrace			
----------------	--------------------	--	--	--

<b>DRAWING TITLE</b>	Proposed Door Details D0-01 and D0-03			
----------------------	---------------------------------------	--	--	--


<b>SIZE &amp; SCALE</b>	AIL	1:10		
-------------------------	-----	------	--	--

<b>DRAWING STATUS</b>	ISSUED FOR PLANNING			
-----------------------	---------------------	--	--	--

<b>JOB NUMBER</b>	236868			
-------------------	--------	--	--	--

<b>DRAWING NO.</b>	330			
--------------------	-----	--	--	--

<b>REVISION</b>	A			
-----------------	---	--	--	--

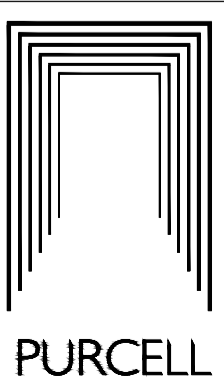

PURCELL