



Notes:
 Drawings are based on survey data and may not accurately represent what is physically present.
 Do not scale from this drawing. All dimensions are to be verified on site before proceeding with the work.
 All dimensions are in millimeters unless noted otherwise.
 Purcell shall be notified in writing of any discrepancies.

Key Plan
 not to scale


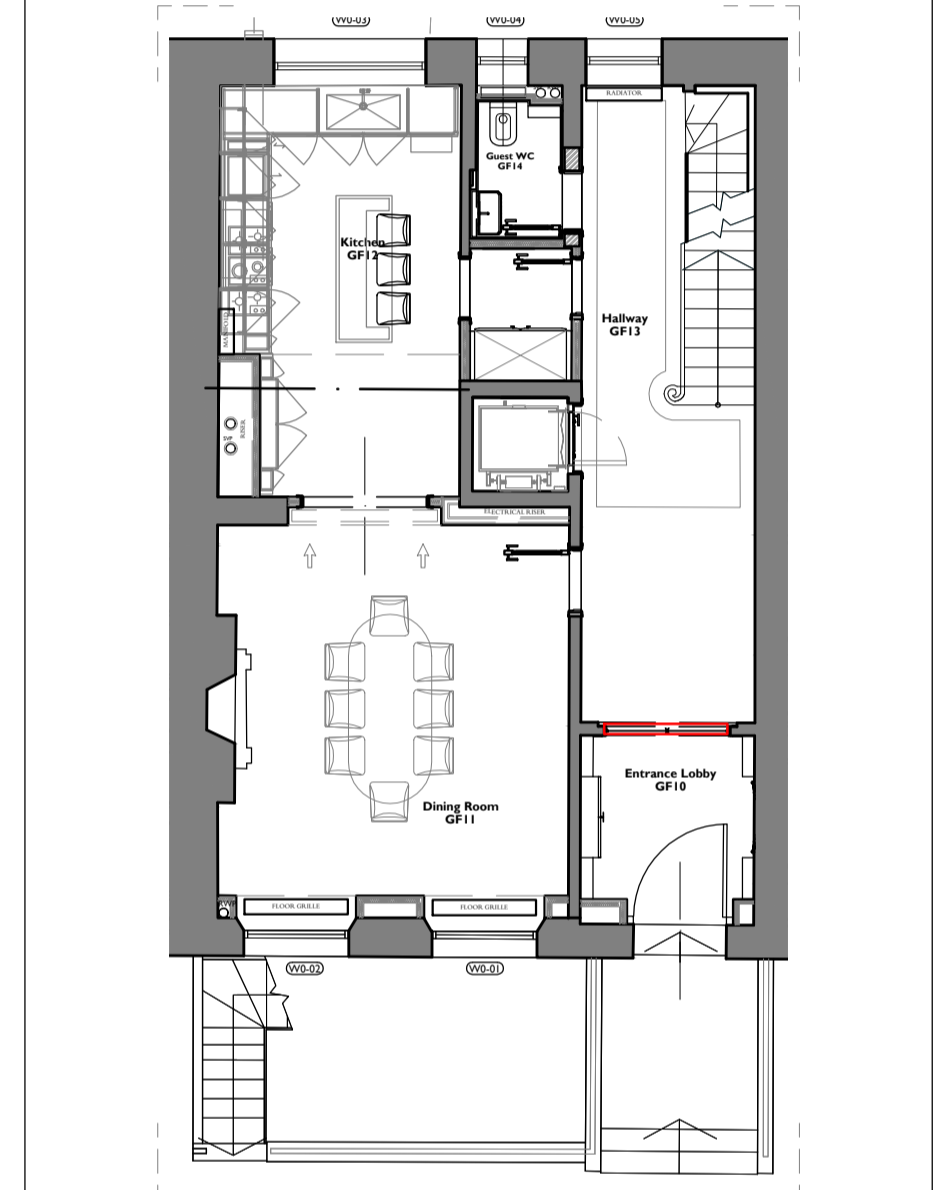


GF Key Plan 1:100

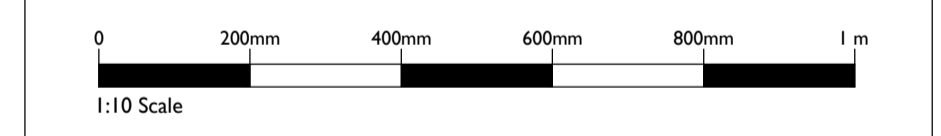


ISSUE	DATE	DRAWN	CHECKED	DESCRIPTION
CLIENT		Grosvenor Propco Limited		
PROJECT		28 Chester Terrace		
DRAWING TITLE		Proposed Ground Floor Internal Entrance Door Details		
SIZE & SCALE		A1L 1:10 @ A1		
DRAWING STATUS		ISSUED FOR PLANNING		


JOB NUMBER 236868
DRAWING NO. 310
REVISION -

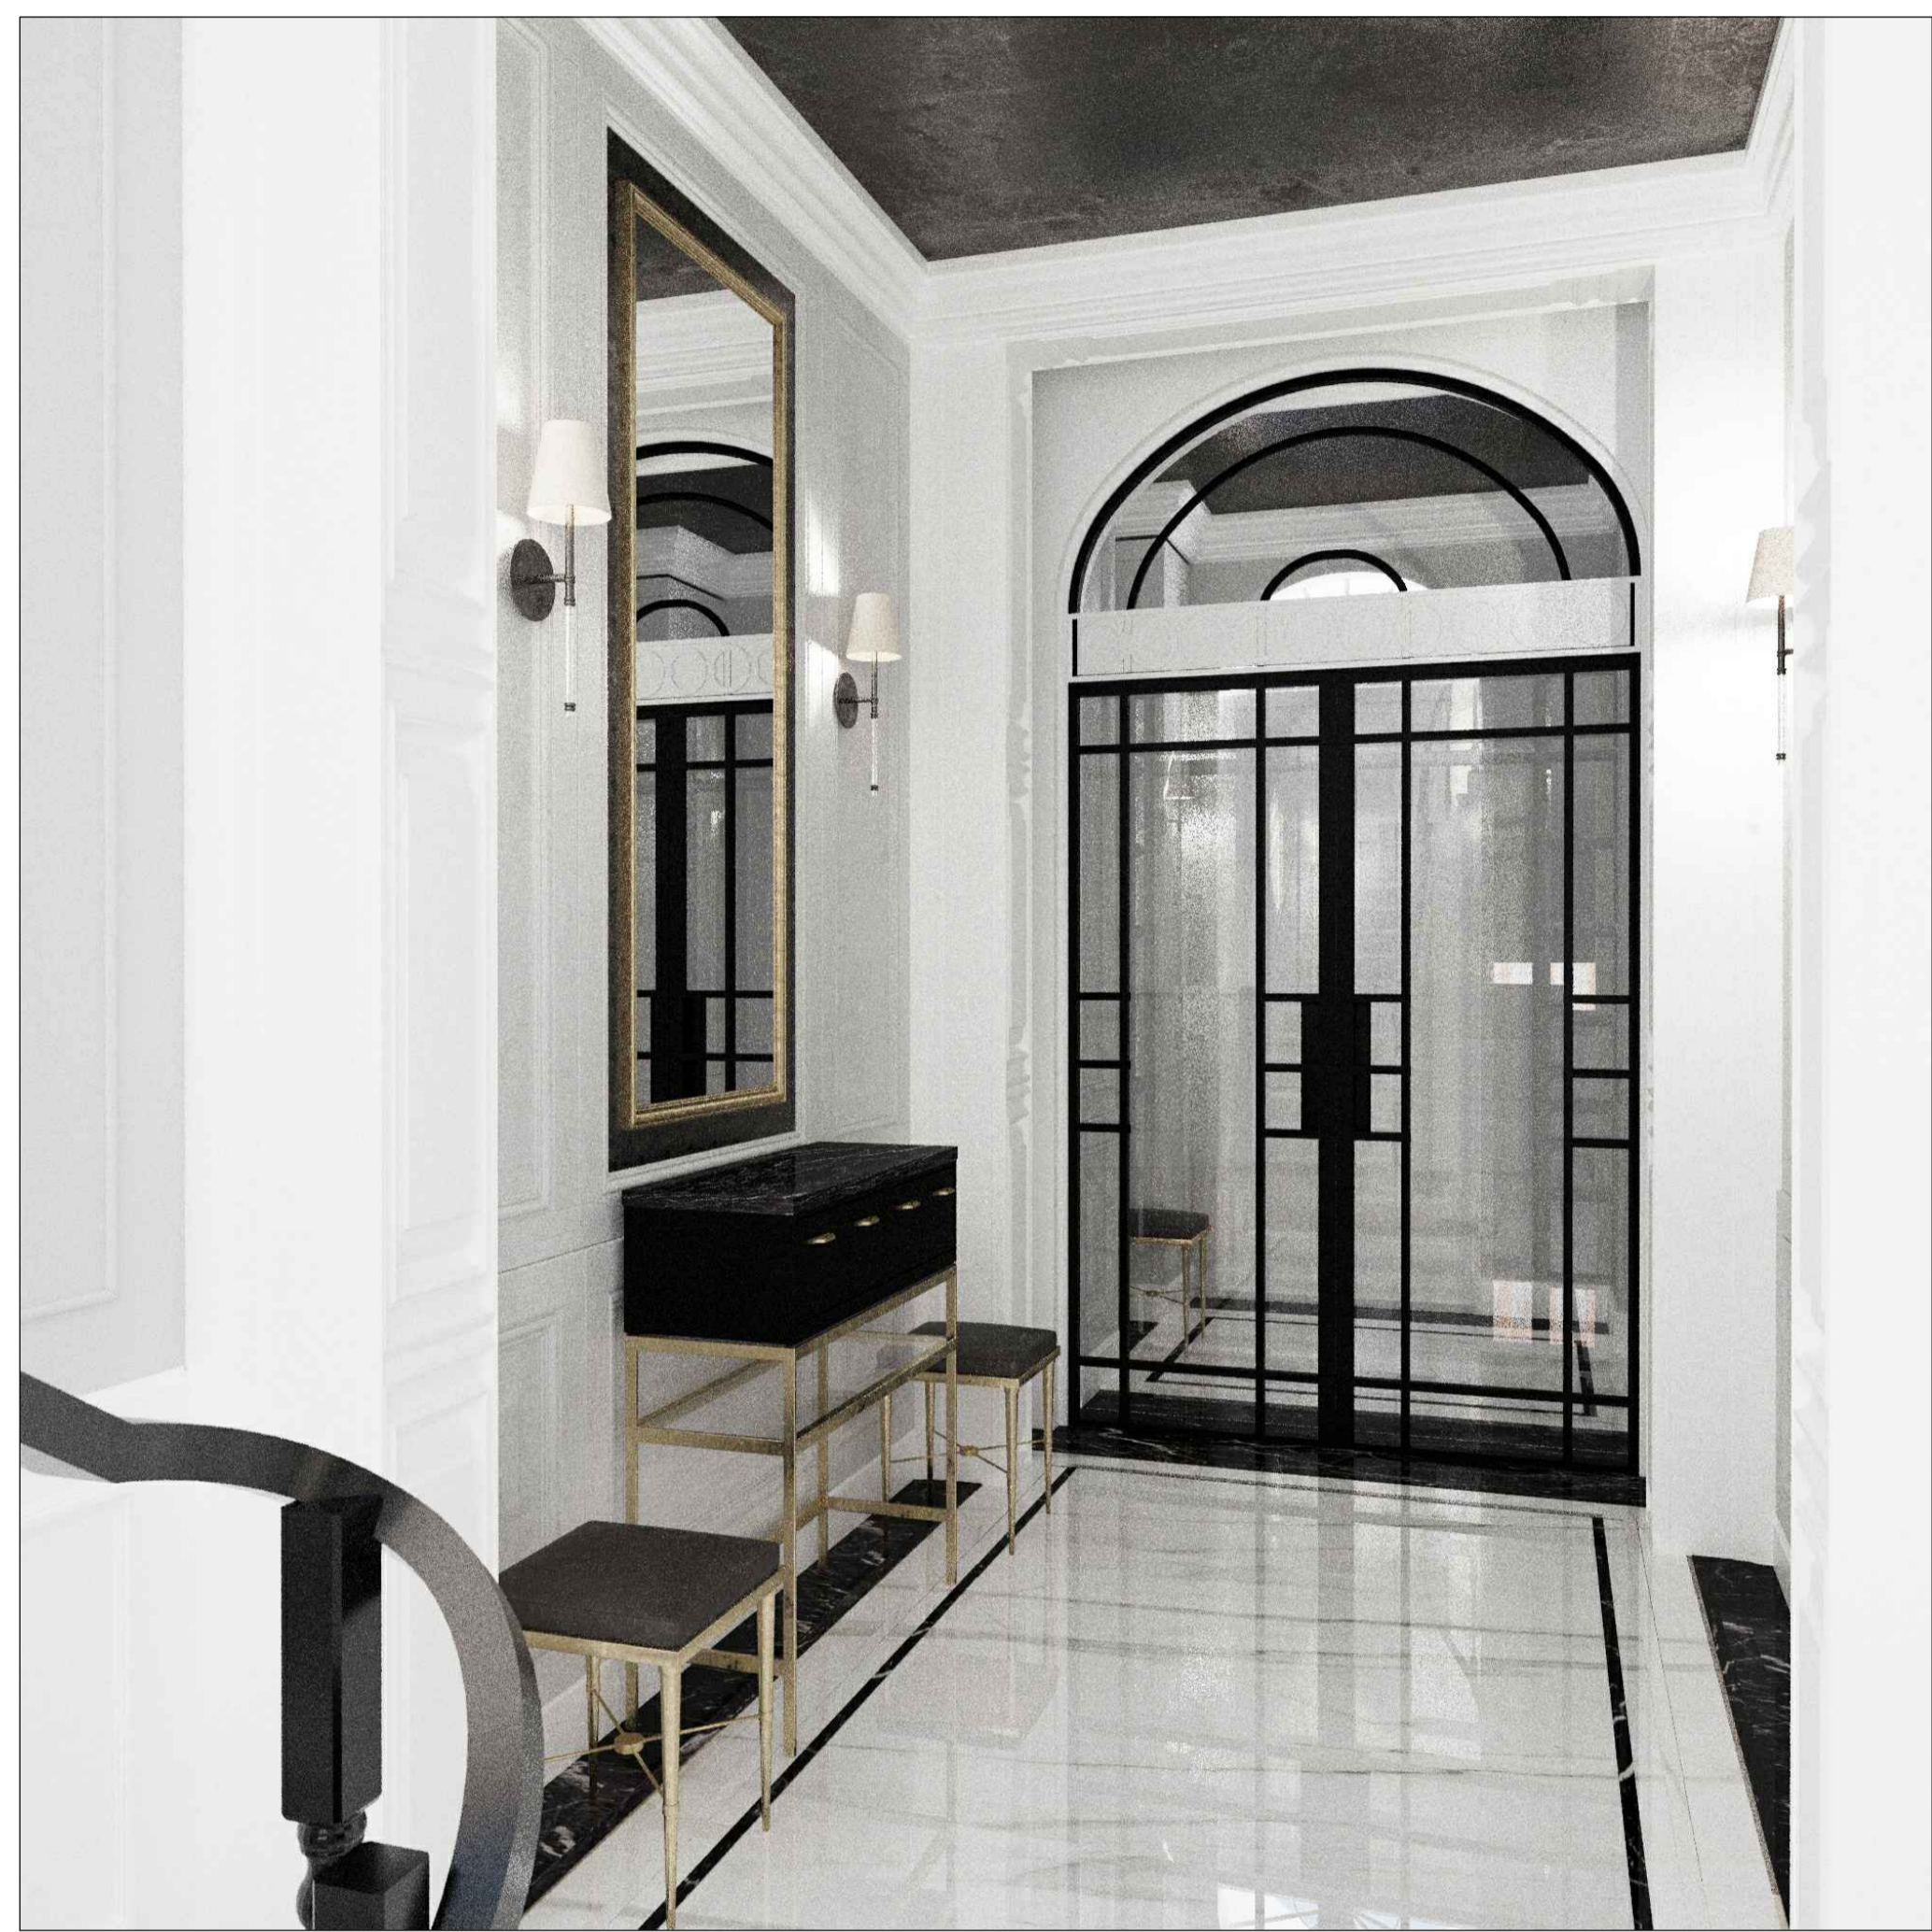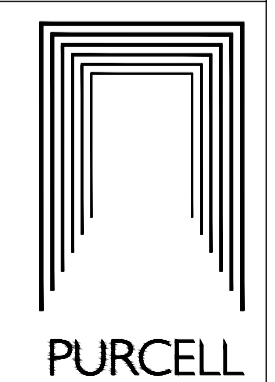


04 CGI Graphic Showing the Proposed Glazed Internal Doors to the Entrance Hall

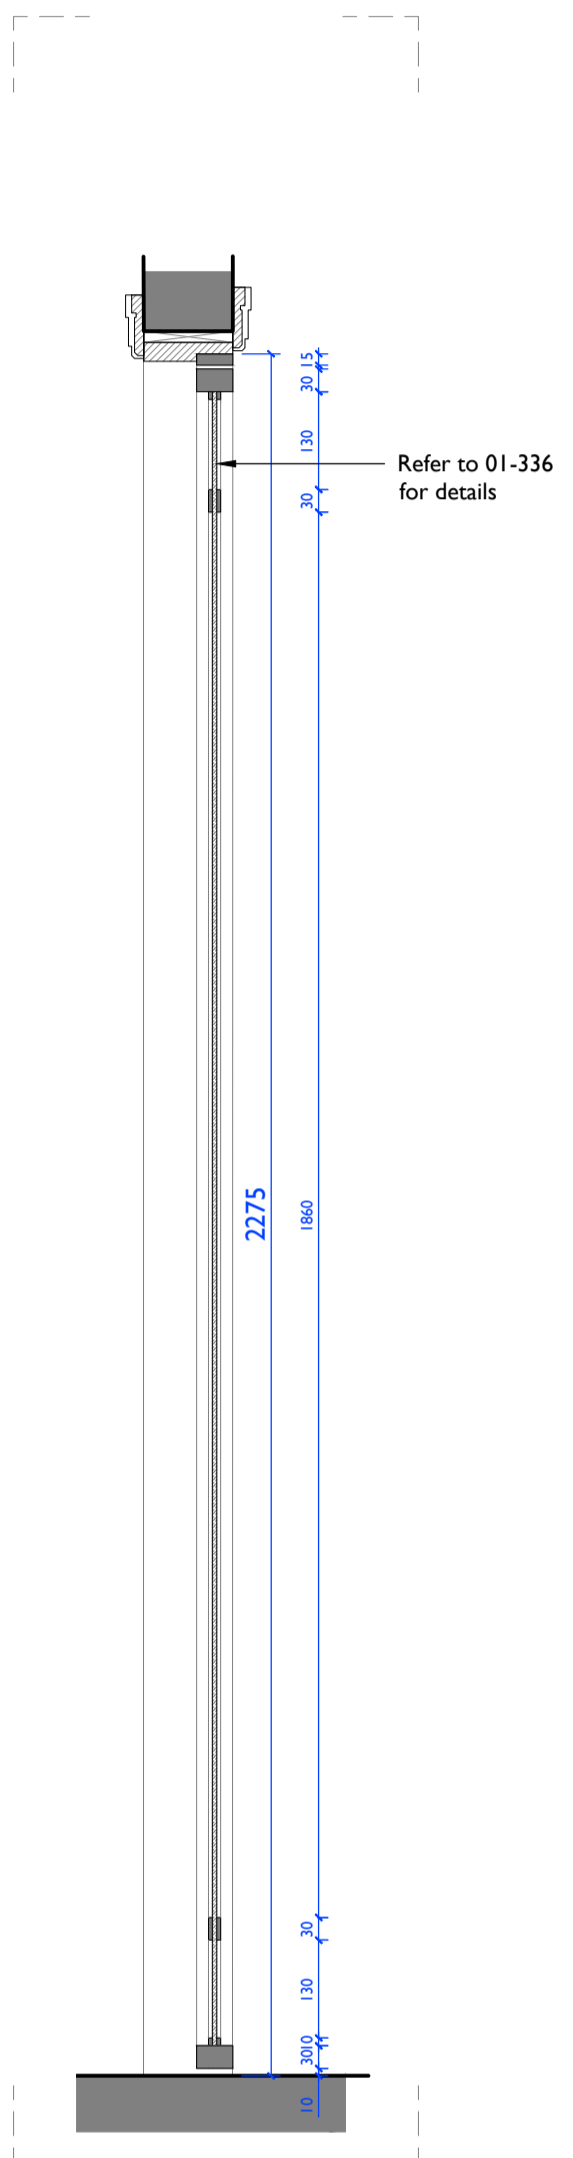

03 Section 1:10

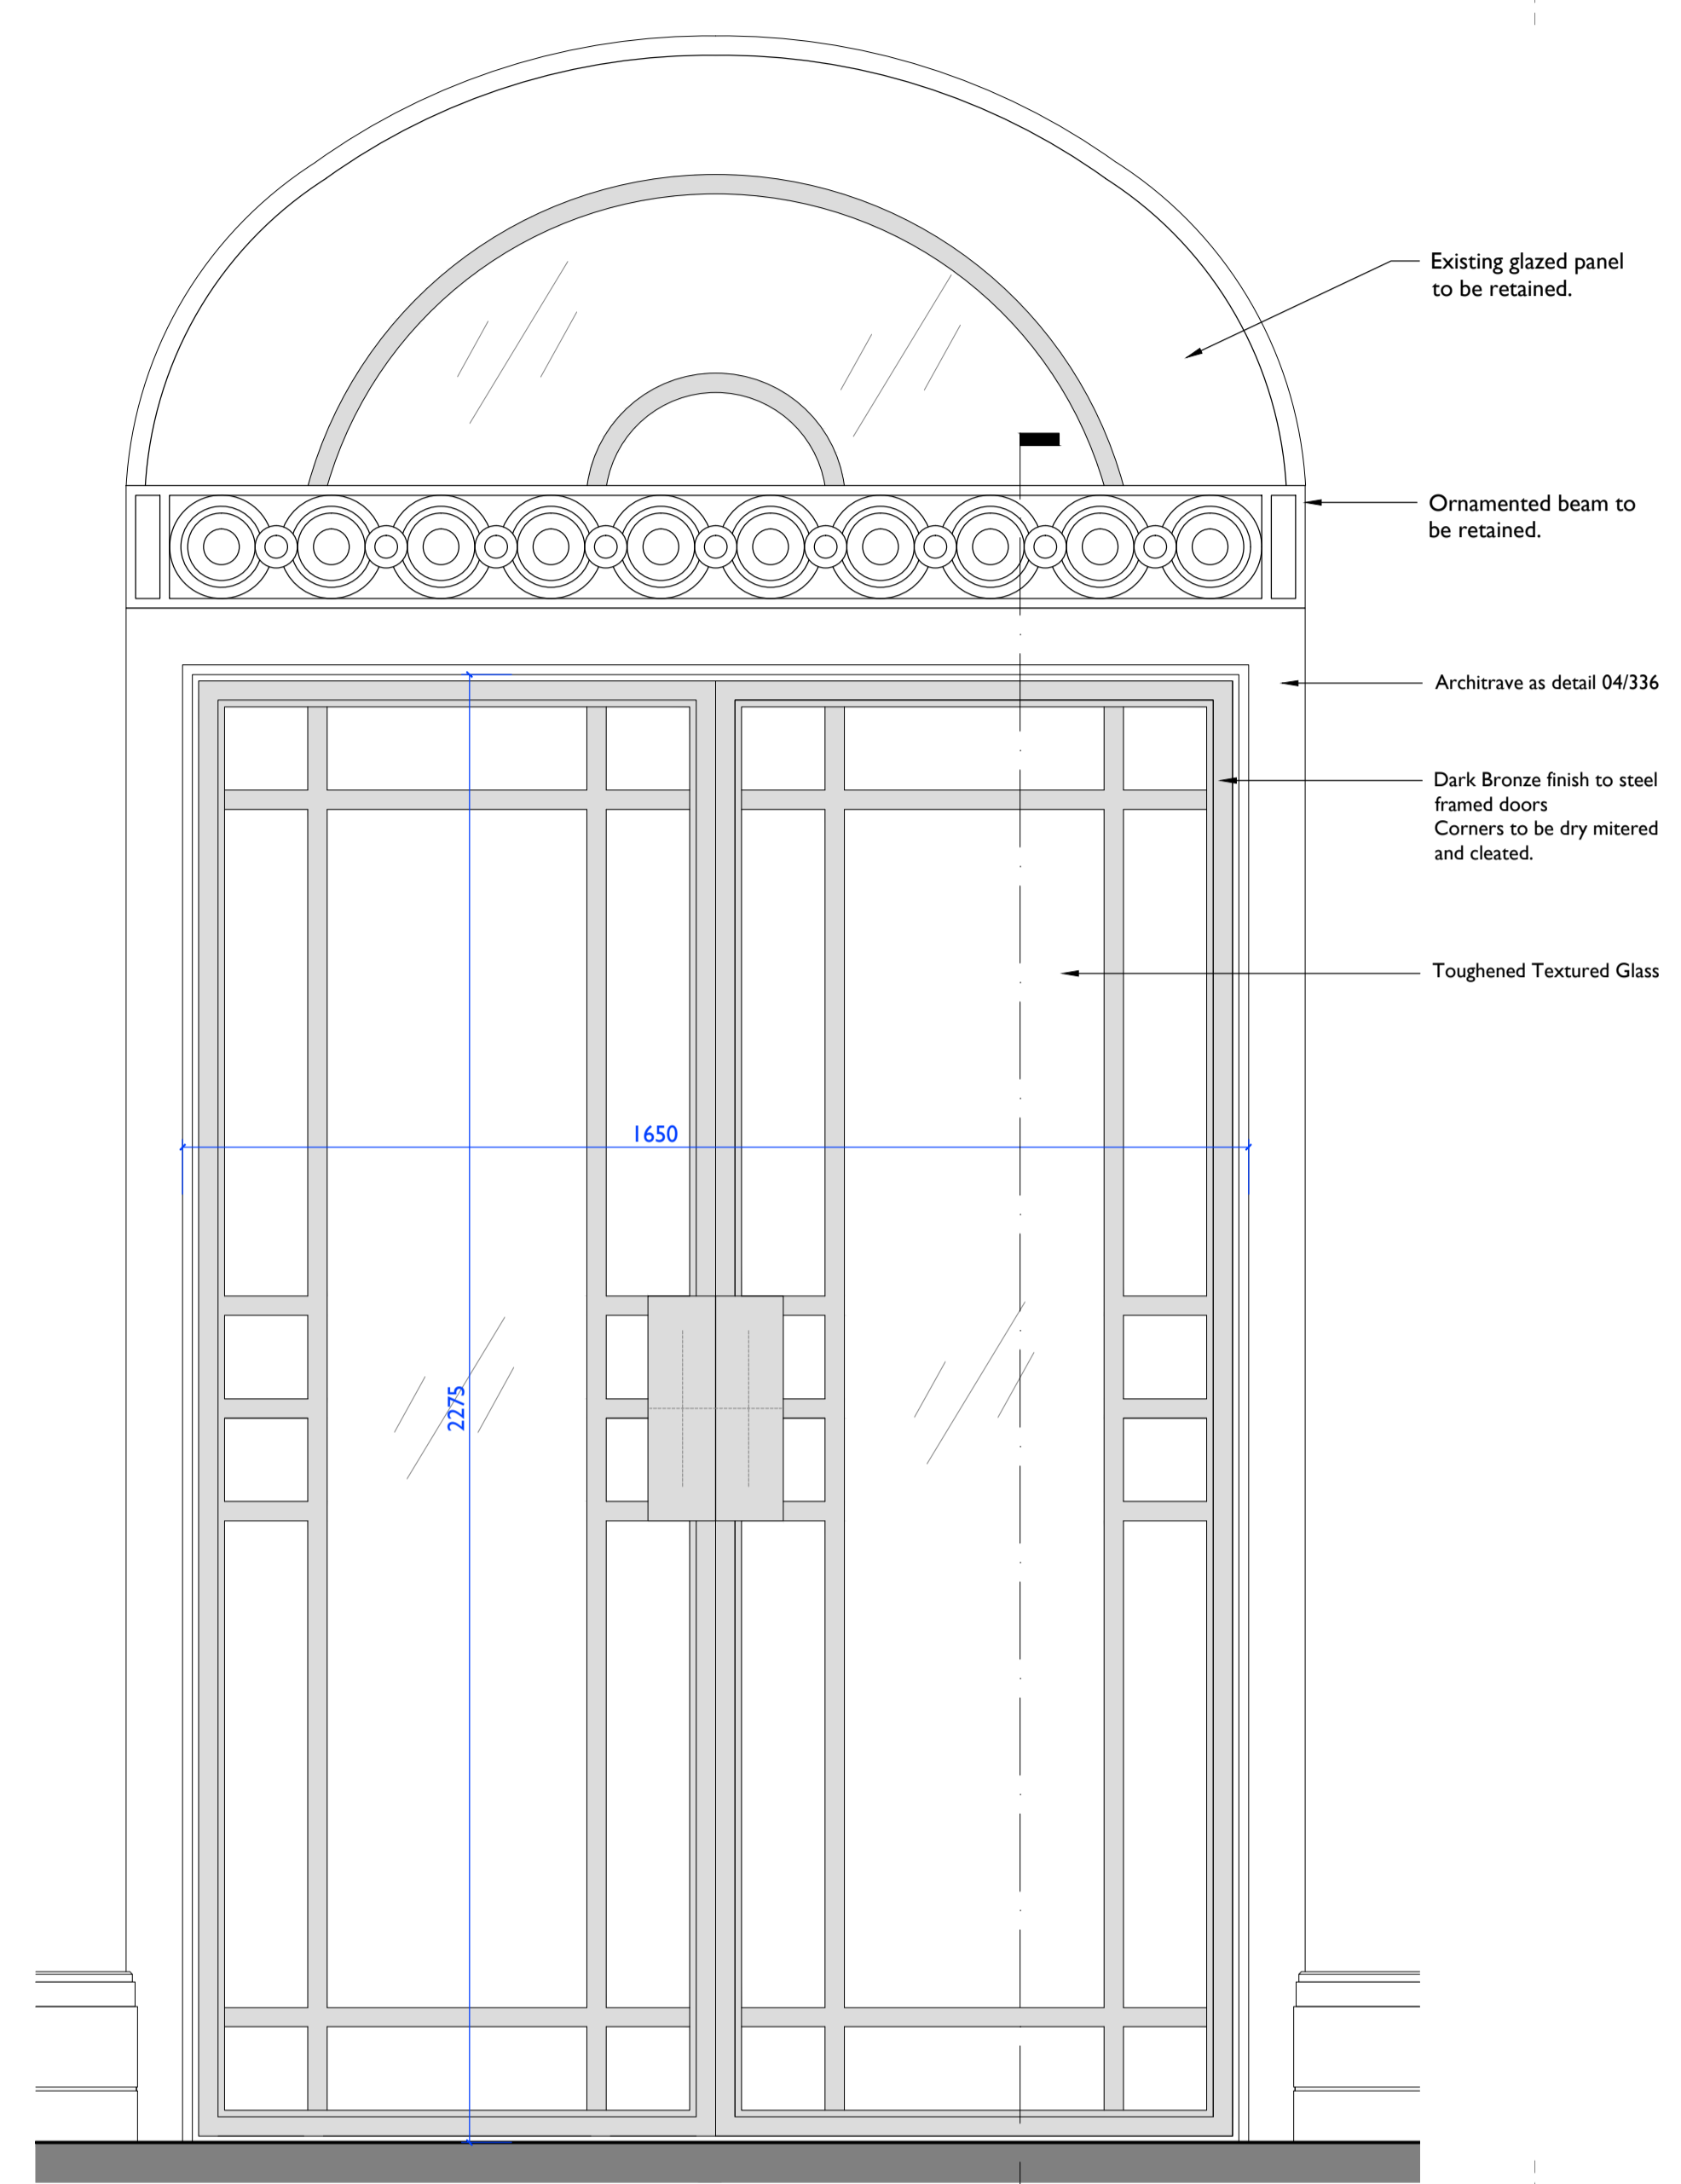

01 Proposed Glazed Internal Doors in Elevation 1:10

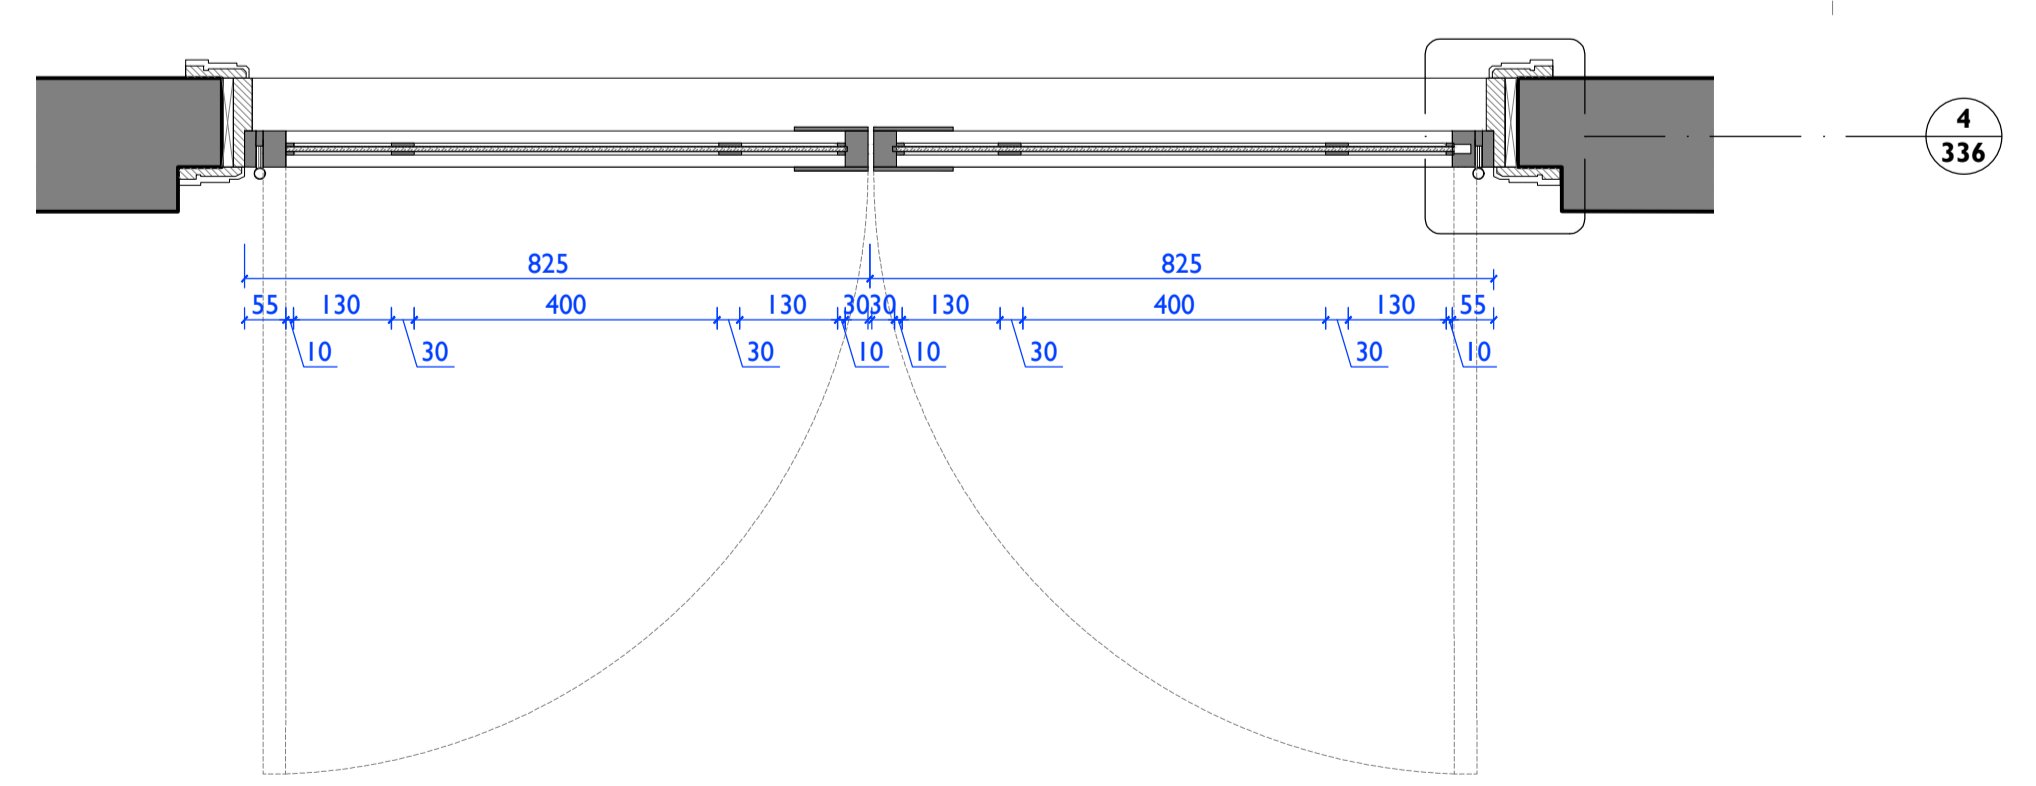

02 Proposed Glazed Internal Doors in Plan 1:10