



01 Section Detail
403 SCALE A3 1:5

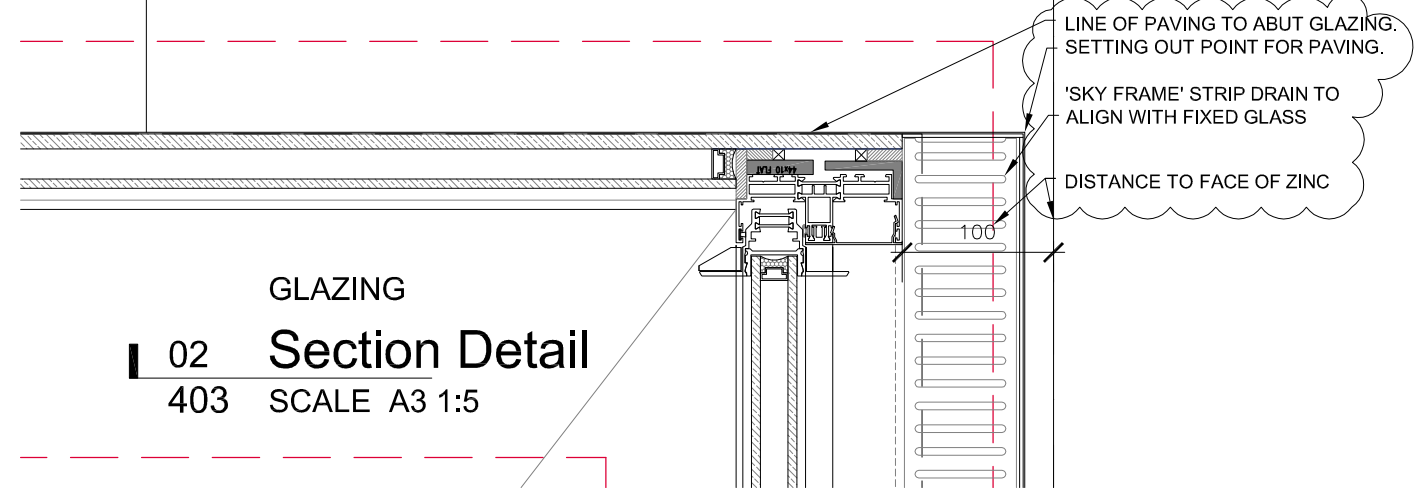

GLAZING
02 Section Detail
403 SCALE A3 1:5

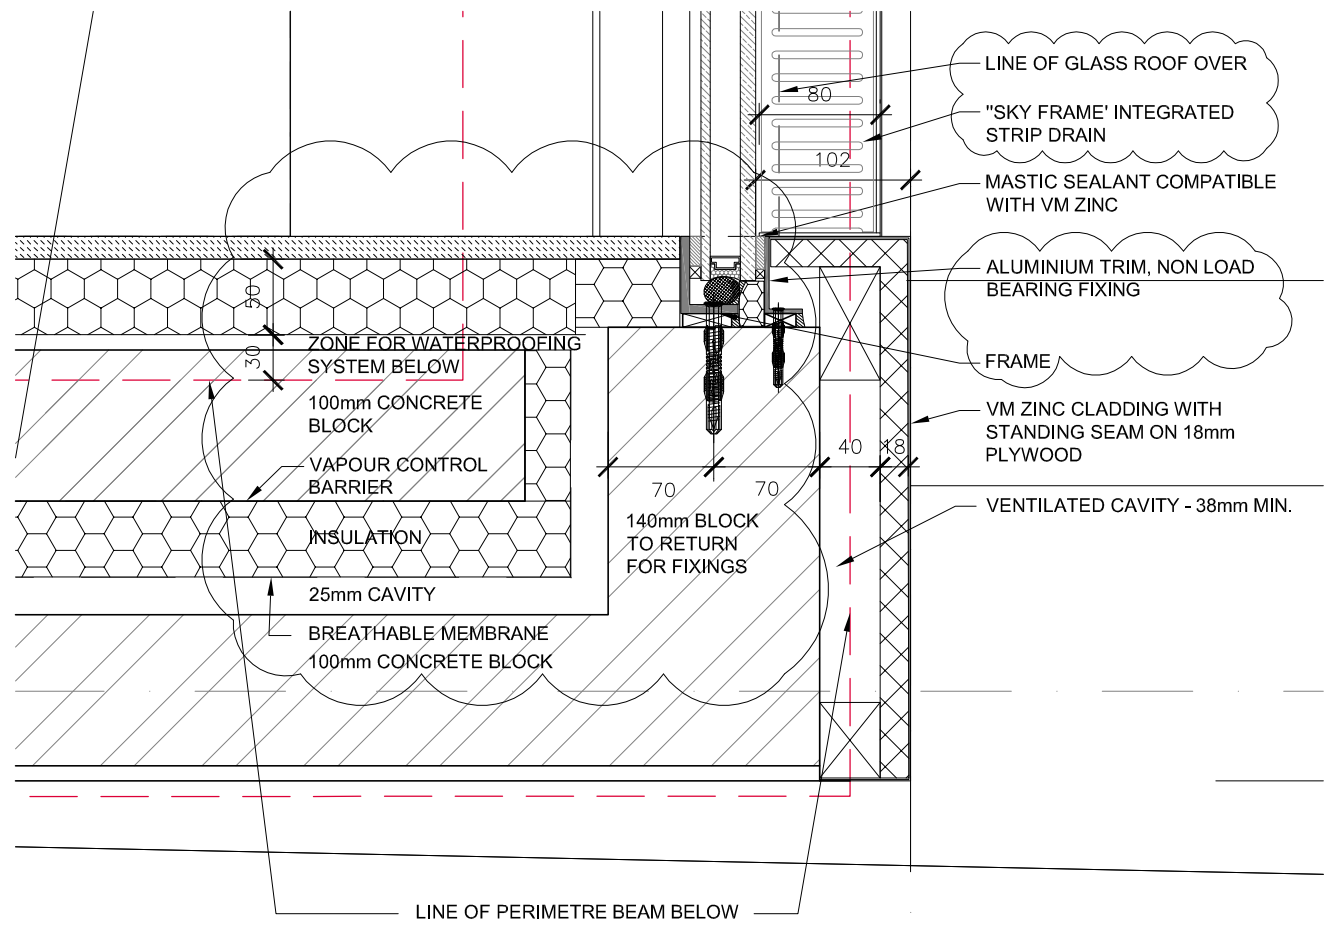

EXTENSION WALL PLAN
03 Section Detail
403 SCALE A3 1:5

general notes

THIS DRAWING IS COPYRIGHT OF CLIFTON INTERIORS LTD. THIS DRAWING MUST BE READ IN CONJUNCTION WITH THE DESIGNER'S RISK ASSESSMENT, SPECIFICATION AND ALL OTHER RELEVANT DOCUMENTATION AND DRAWINGS. CLIFTON INTERIORS LTD ACCEPT NO LIABILITY FOR ANY EXPENSE, LOSS OR DAMAGE OF WHATSOEVER NATURE AND HOWEVER ARISING FROM ANY VARIATION MADE TO THIS DRAWING OR IN THE EXECUTION OF THE WORK TO WHICH IT RELATES WHICH HAS NOT BEEN REFERRED TO THEM AND THEIR APPROVAL OBTAINED.

DO NOT SCALE FROM THIS DRAWING OR THE COMPUTER DIGITAL DATA. ONLY FIGURED DIMENSIONS ARE TO BE USED.

IF IN DOUBT ASK.

purpose of issue

notes

* do not scale from this drawing.
* check all dimensions on site.

Revision A 22.03.17
Conservatory

project name		drawing title		
ANN & LAWRENCE JACOBS		CLIFTON INTERIORS PROPOSED SECTION PLAN DETAILS		
57 FLASK WALK LONDON NW3 1EY		scale 1:5@A3	date 02.11.16	project ref. 1505
drawn by MZ	checked -	drawing no. 1505 - 403	revision A	

project ref. 1505	drawing no. 1505 - 403	revision A
-------------------	------------------------	------------

CLIFTON INTERIORS LTD
168 Regents Park Road
Primrose Hill, London NW1 8XN

t : 020 7586 5533
f : 020 7586 1987
e : info@cliftoninteriors.com
www.cliftoninteriors.com