




EXISTING SIDE (EAST) ELEVATION

9WG-ID-(12)-02 SCALE 1:50



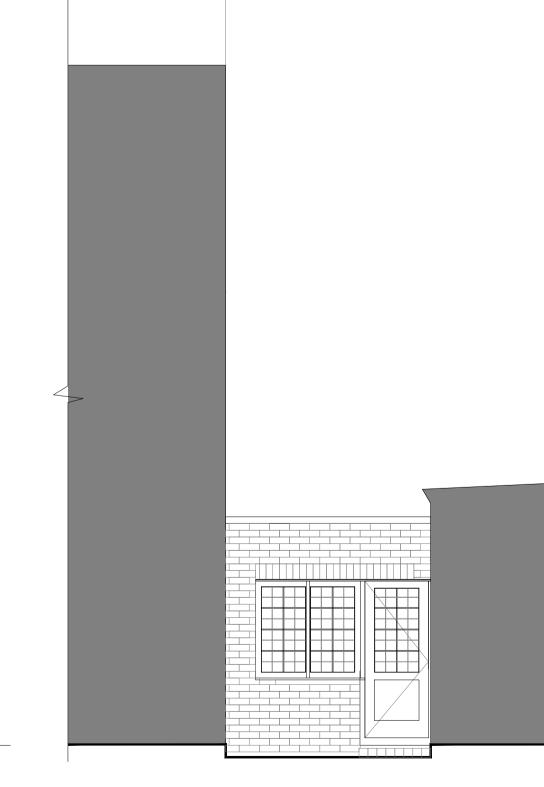

EXISTING INTERNAL YARD EAST SIDE ELEVATION 9WG-ID-(12)-02 SCALE 1:50

NOTES :

All dimensions in millimeters.

All dimensions and levels are to be checked on site by the main contractor prior to commencing excavation works. any discrepancy is to be reported back to the designer for instruction.

This drawing is the property of ARGENT DESIGN LIMITED and may not be reproduced or disclosed to a third party in any form without written permission.

For General Notes Refer to General Arrangement drawings. All drawings to be read in conjunction with Argent General Arrangement Drawings and Specifications.



9 WADHAM GARDENS

DRAWING STATUS PLANING		
DRAWING TITLE	1	
EXISTING EXTERNAL ELEVATIONS		
SIZE & SCALE 1:50 (A1) 1:100 (A3)		DRAWN BY
DATE 01-03-2017		APPROVED JB
JOB No. 9WG	DRAWING No: 9WG-ID-(12)-02	REVISION /



100 GEORGE STREET, LONDON, W1U 8NU

T: +44 020 7563 4250 F: +44 020 7563 4251 info@argentdesign.co.uk



1:50

5