




01 Master bedroom  
18\_02\_01 Existing elevation north wall

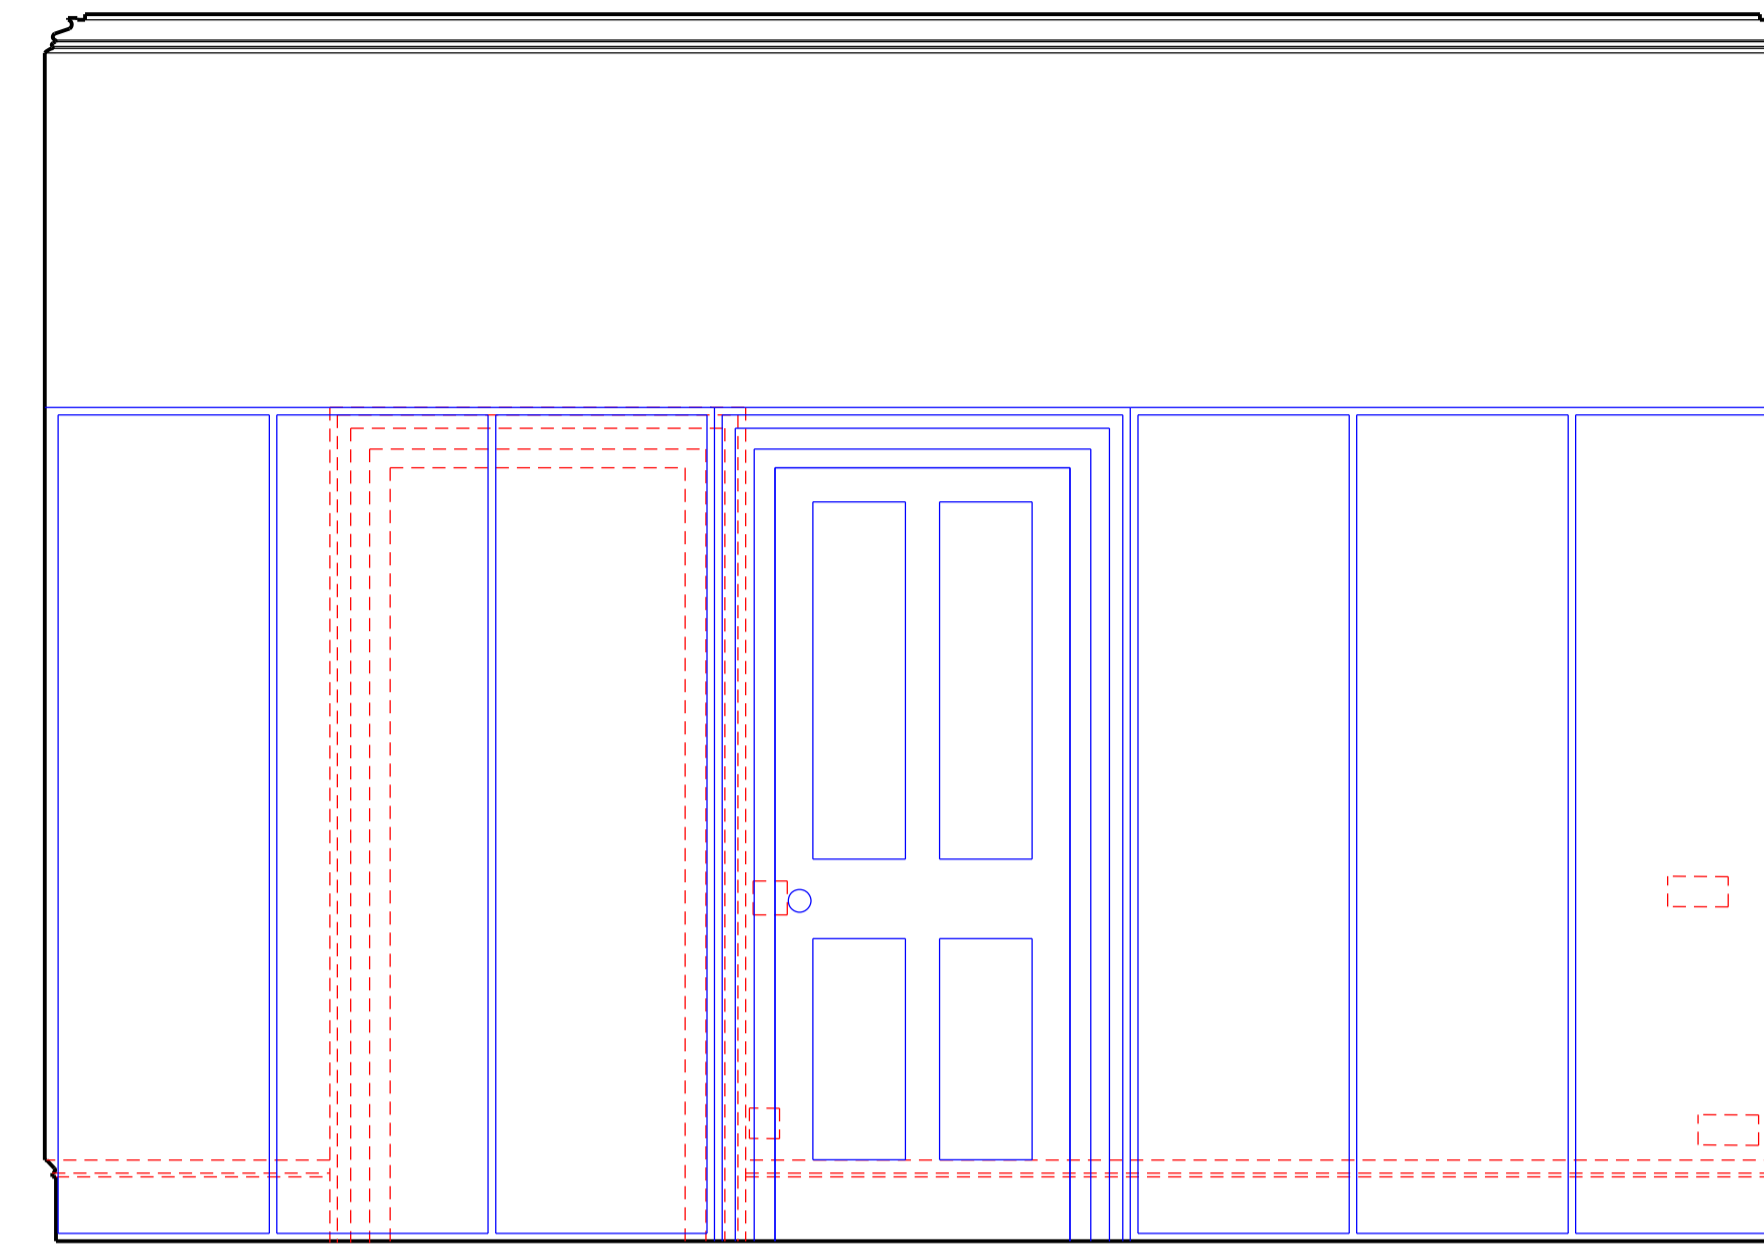

02 Master bedroom  
18\_02\_01 Existing elevation east wall

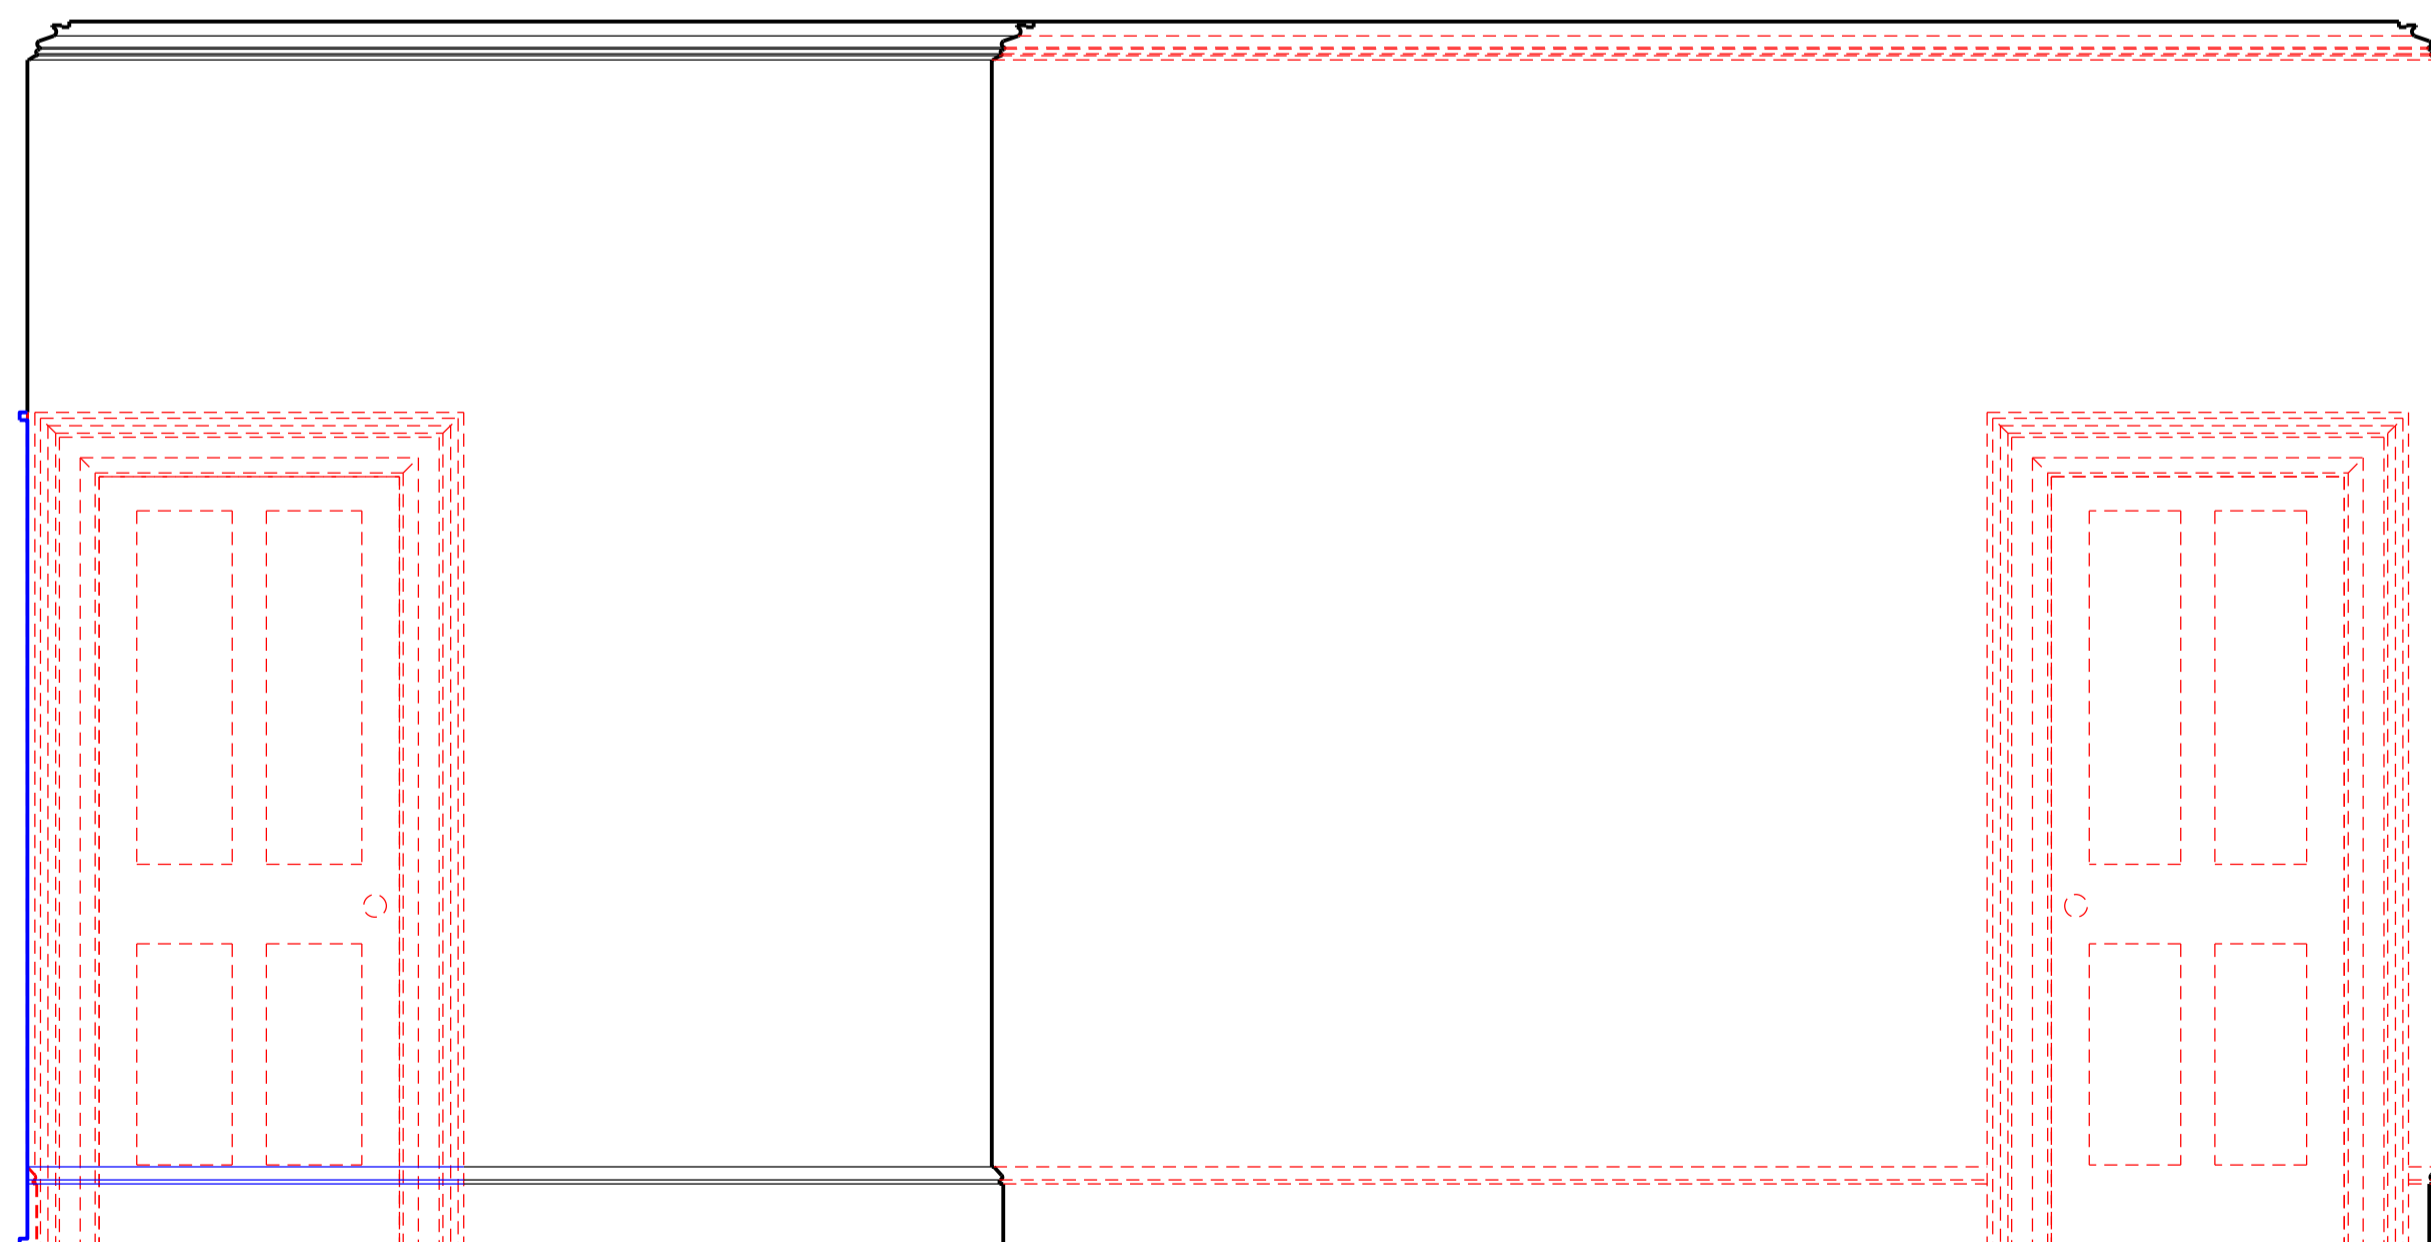

03 Master bedroom  
18\_02\_01 Existing elevation south wall

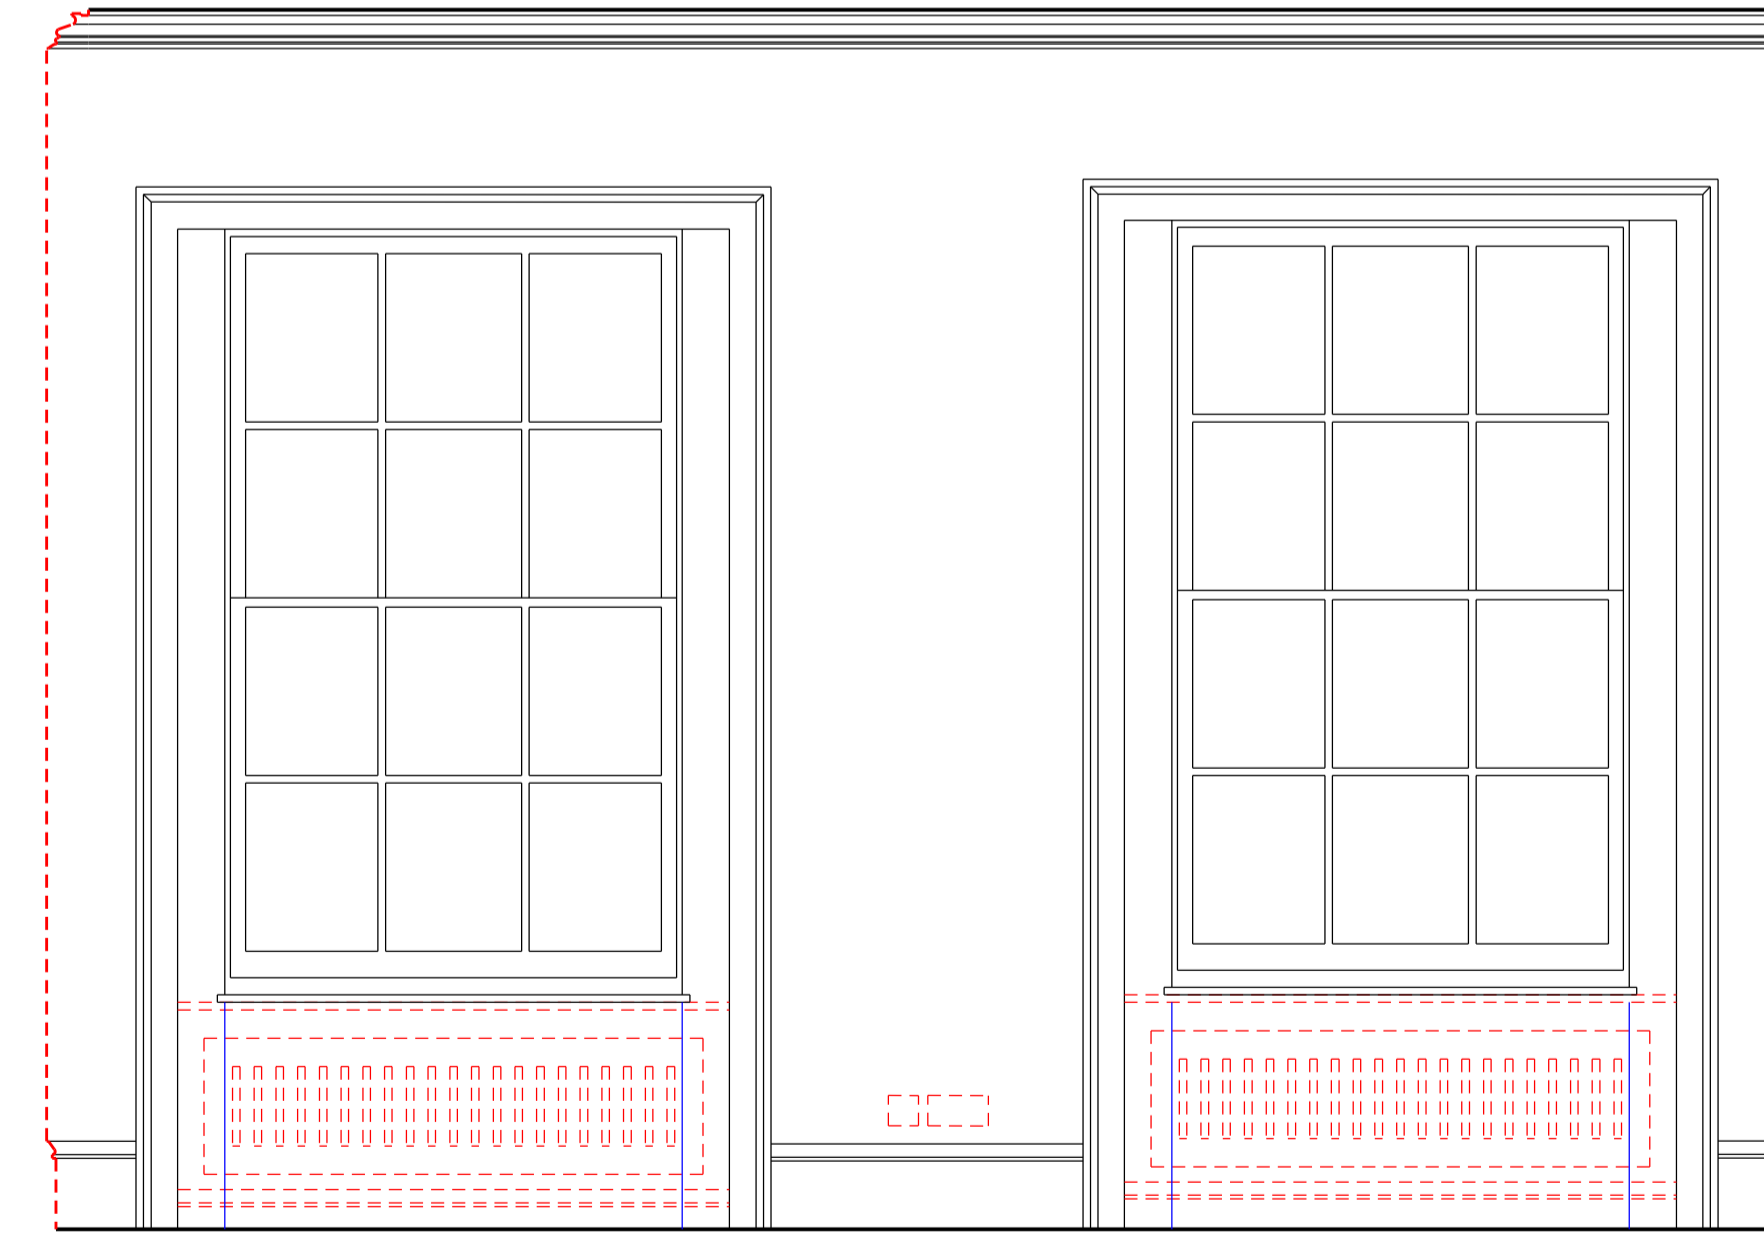

04 Master bedroom  
18\_02\_01 Existing elevation west wall


Comments:

Notes:

General notes:

Key  
 — Existing  
 - - - Demolition  
 — Proposed

Rev.	Date	Description	Drawn	Check
02	23/02/17	Amended submission		
01	18/10/16	Amended submission		

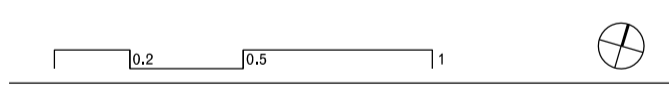

GC Office

7 Roland Mansions  
 142 Old Brompton Road  
 London SW7 4NP  
 T +44 207 373 2949  
 www.gcoffice.co.uk

Project **10 Gloucester Gate** Project number **01**

Client **Mr and Mrs Salem**

© GC Office Ltd.

Drawing name **Internal elevations** Drawing number **P\_18\_02\_01**

**Master bedroom**  
**Second floor**

Date **24/06/2016** Issue **02**  
 Scale / Format **1:20 / A1**  
 Drawn / Checked for planning  
 Approved  
 CAD Reference **P\_01\_18\_02\_01.dgn**