


PROPOSED ADDITIONS & ALTERATIONS TO
 18 GROVE TERRACE, DARTMOUTH PARK
 FOR
 MR & MRS J VARA

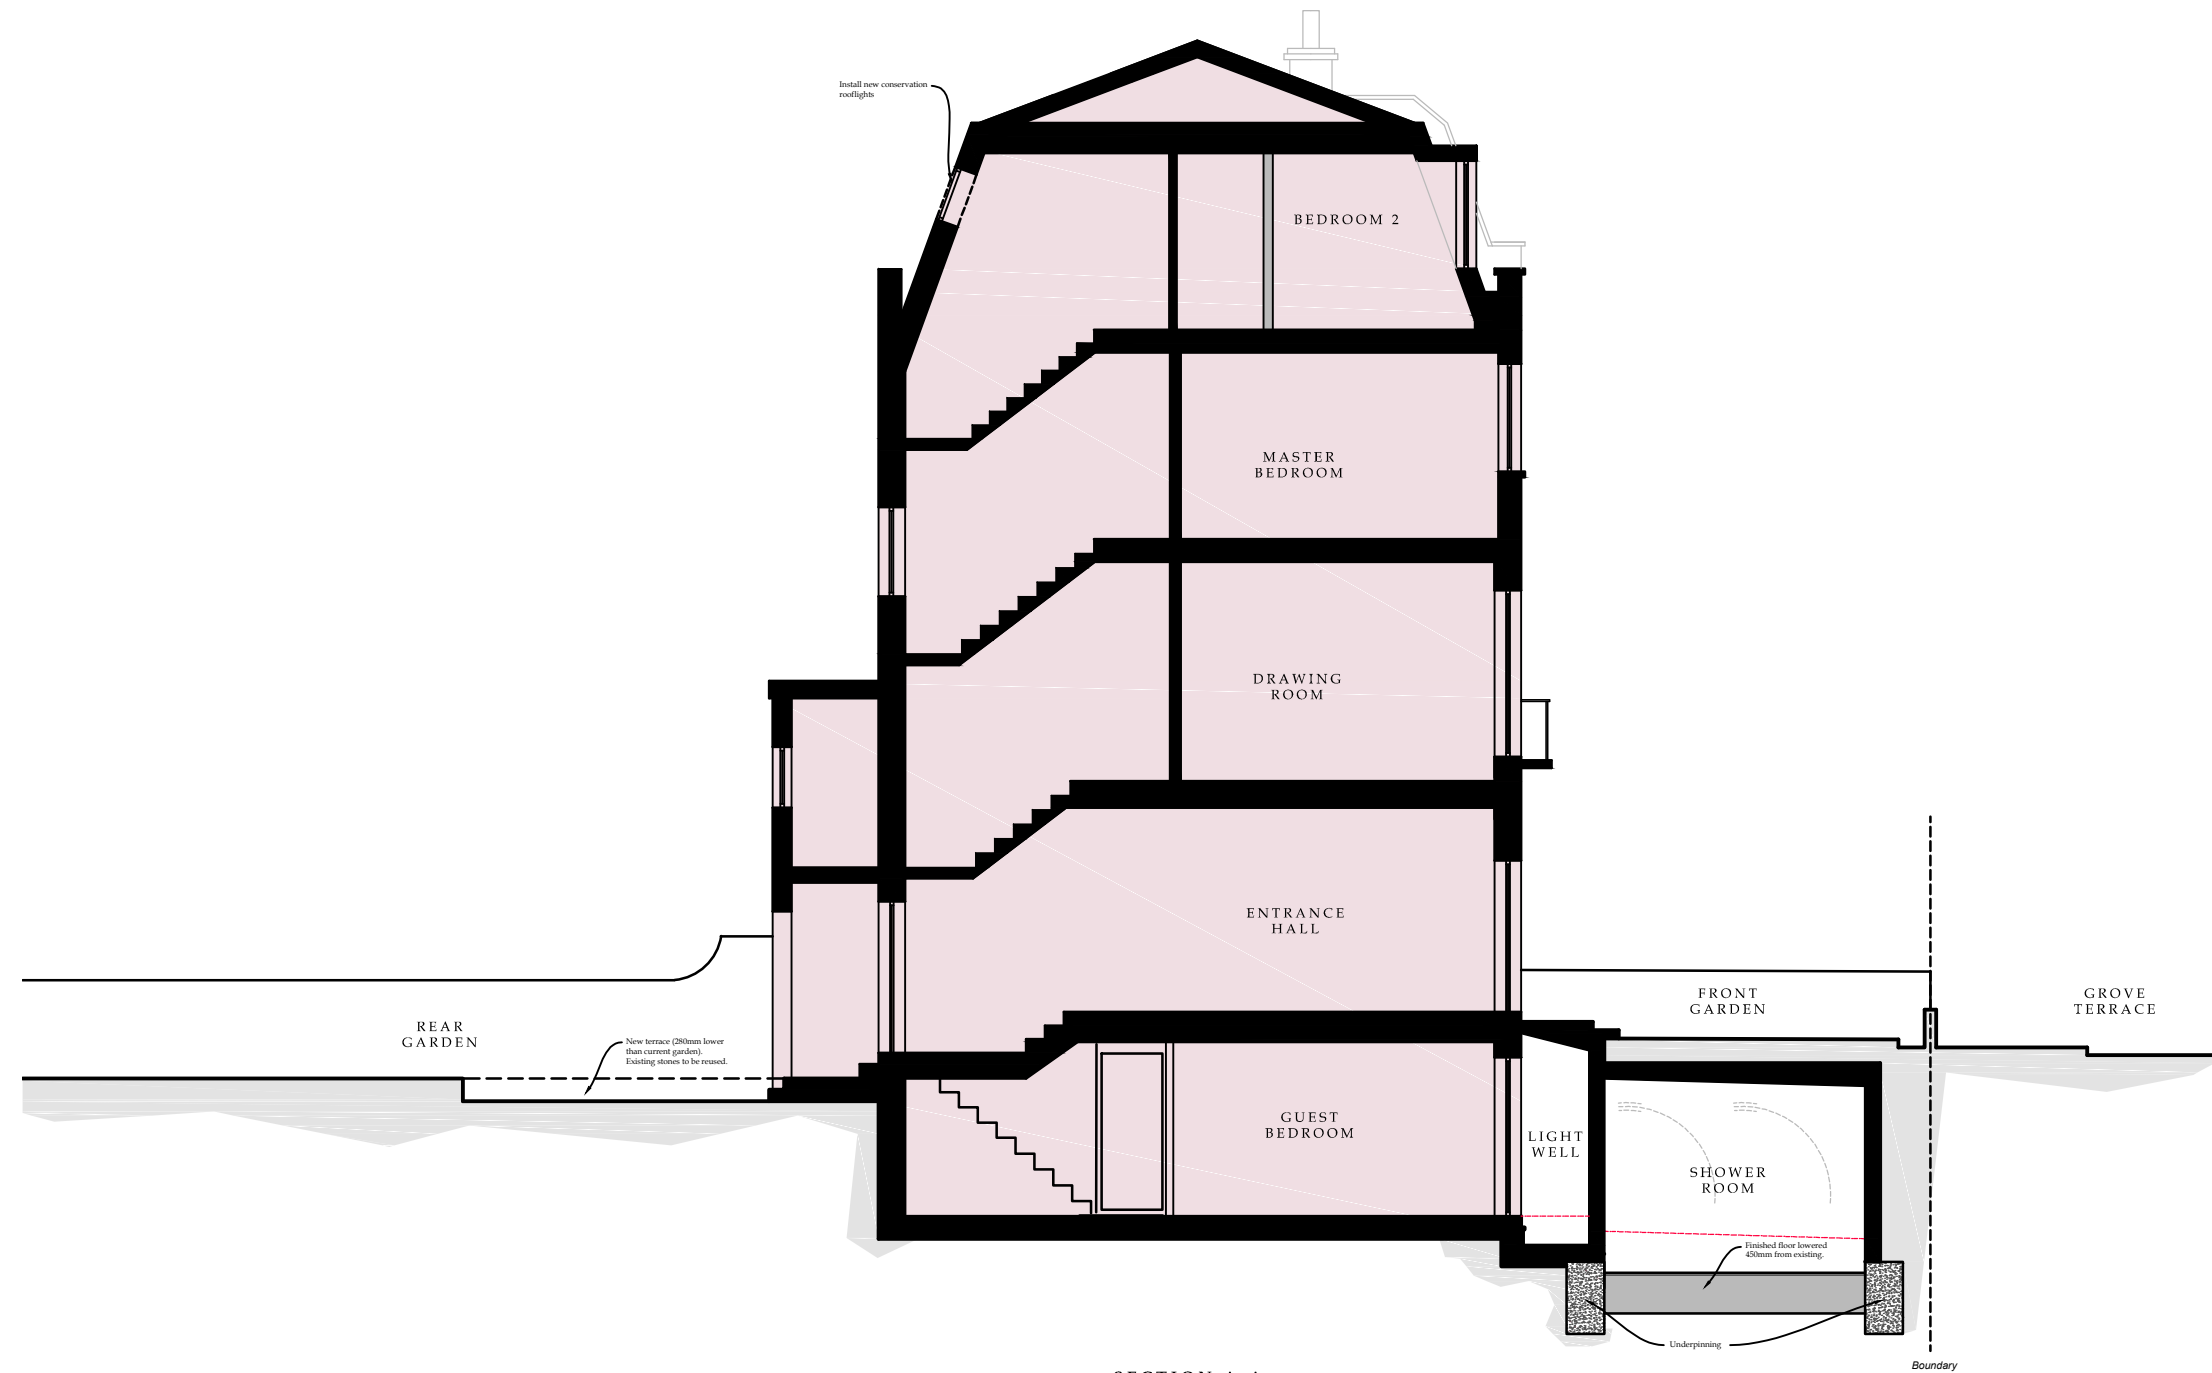

SECTION A-A
 (SCALE 1:100)

| REV | DATE | DETAILS |
|-----|----------|---|
| B | 27.03.17 | Amendments following consultation with LA |



FINE TOWN & COUNTRY HOUSE COMMISSIONS LTD
 from
IAN ADAM-SMITH
 CHARTERED ARCHITECTS
 HIGHBUILDING FARM, VANN ROAD, FERNHURST, SURREY, GU27 3NL
 TEL: 01428 644 644
 www.ianadam-smith.co.uk

PROPOSED ADDITIONS & ALTERATIONS TO
18 GROVE TERRACE
 for
Mr & Mrs J Vara

DRAWING TITLE
PROPOSED SECTION

| SCALE | DRAWING NUMBER | DATE |
|-------|----------------|----------|
| 1:100 | AS595_P_03 | Sept. 16 |

COPYRIGHT
 This drawing may not be copied in part or in its entirety without the authors consent.

DIMENSIONS
 Figured dimensions only are to be taken from this drawing.
 All dimensions are to be checked on site before any work is carried out, if in doubt ask.
 This drawing should only be scaled for planning applications and building regulations.

ISSUE OF DRAWINGS
 This drawing is to be read strictly in conjunction with other drawings & specifications issued by the author and other consultants, and it will be the users responsibility to ensure that drawings bearing the date information are being referred to and that out-of-date issues are destroyed.
 Where this drawing has been prepared solely for the purpose of gaining planning consent and/or building regulation approval, other details beyond the scope of such requirements must be agreed between architect and contractor prior to commencement of building work.