

Notes:

Drawings are based on survey data and may not accurately represent what is physically present.

Do not scale from this drawing. All dimensions are to be verified on site before proceeding with the work.

All dimensions are in millimeters unless noted otherwise.


Purcell shall be notified in writing of any discrepancies.

Key Plan


not to scale

NOTE:


1. Cornice profiles to be revised in conjunction with Proposed RCP drawings no. 240 - 244.

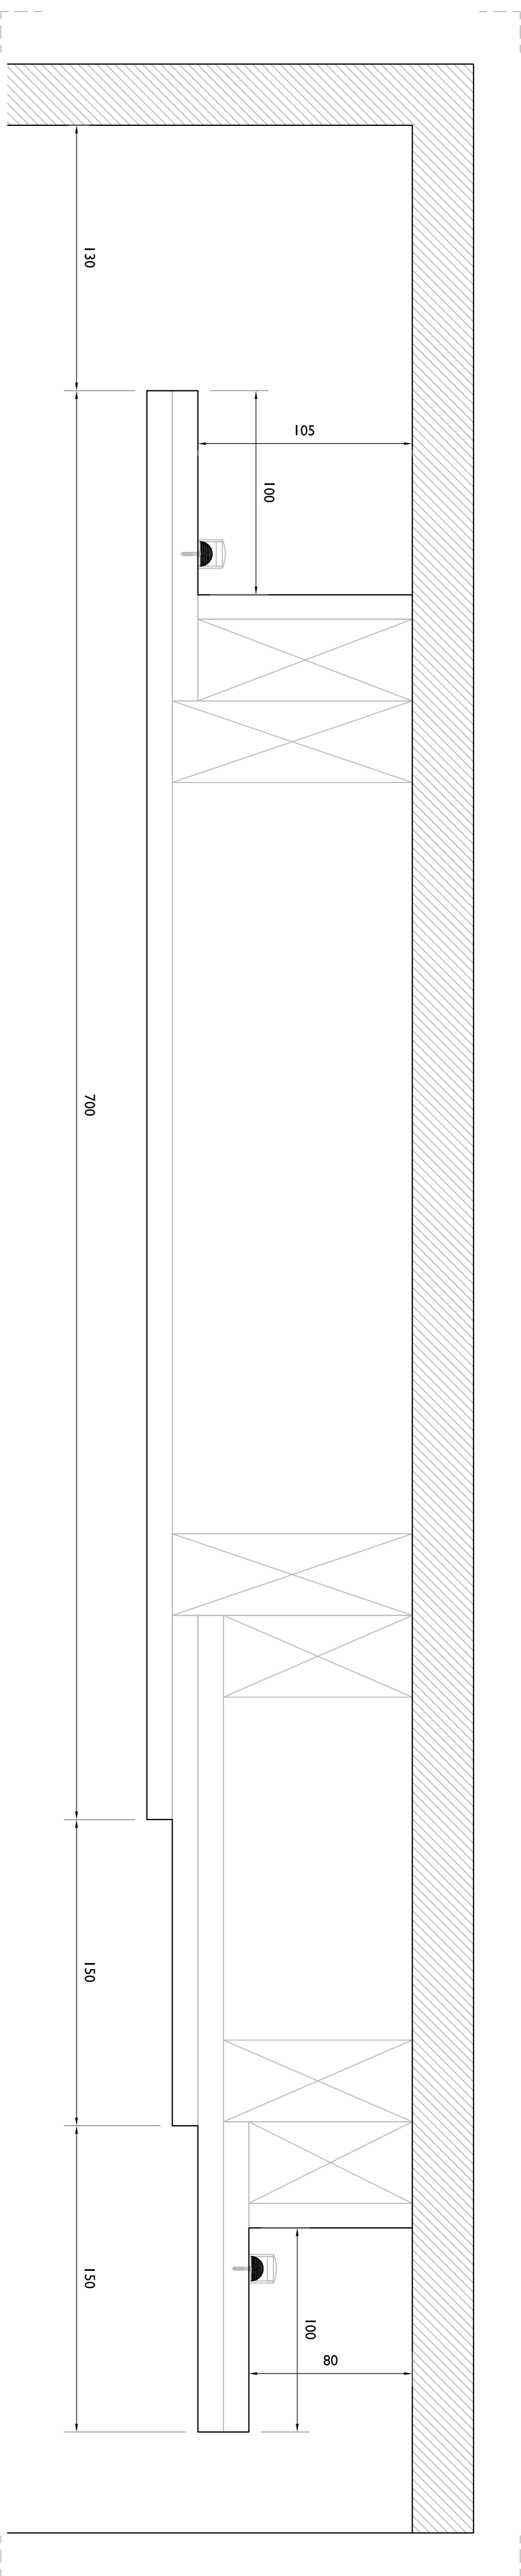

08 Detail
2nd Floor - Master Bedroom

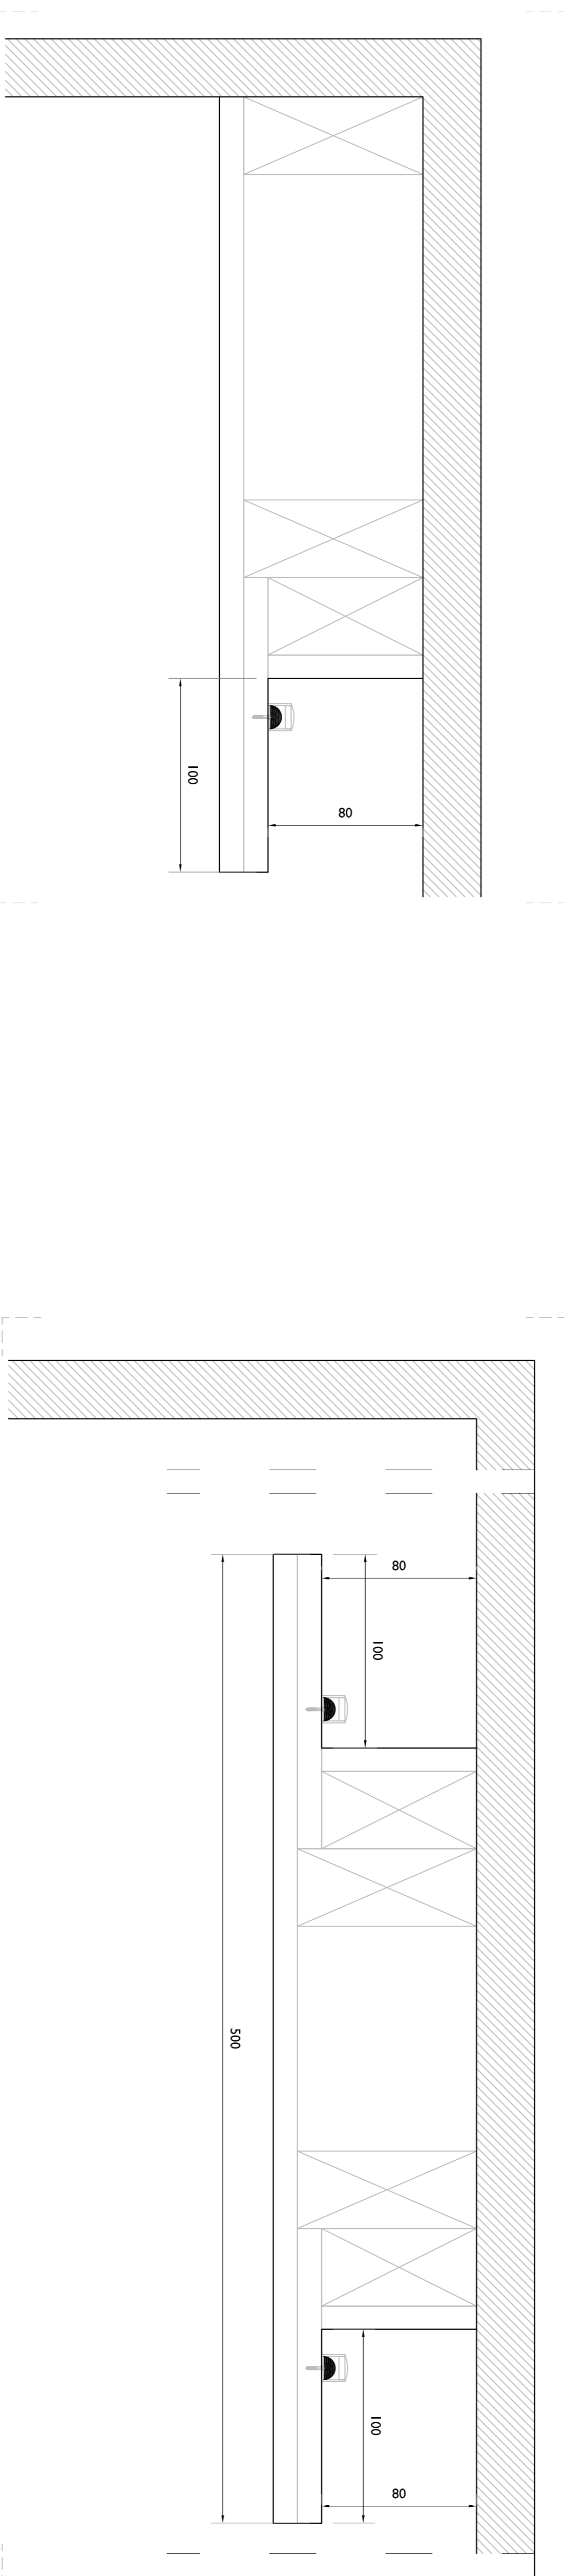

09 Detail
2nd Floor - Walk in Wardrobe
3rd Floor - Bedroom 2
3rd Floor - Walk in Wardrobe

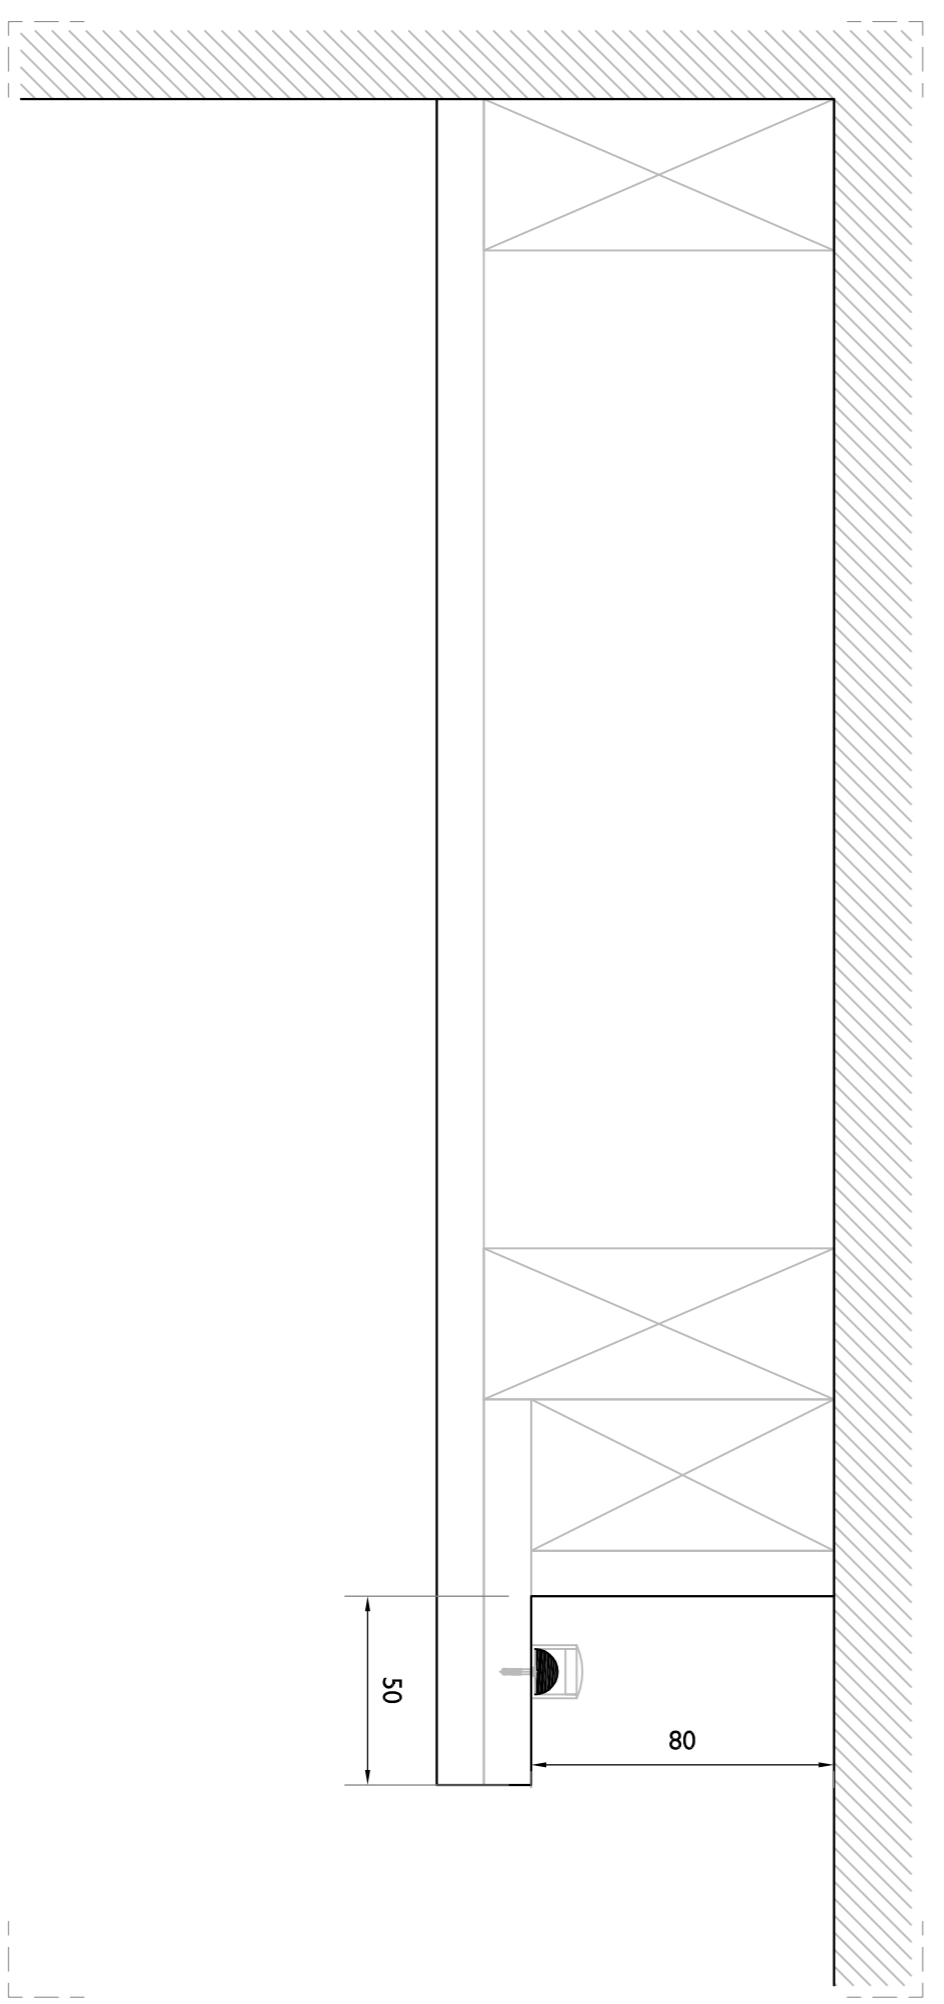


10 Detail
3rd Floor - Bedroom 3 Bedroom 4

A	07 Mar 2017	KO	KO	
First Issue 02 Dec 2016				
ISSUE	DATE	DRAWN	CHECKED	DESCRIPTION
CLIENT	Grosvenor Propco Limited			
PROJECT	28 Chester Terrace			
DRAWING TITLE	Proposed Ceiling and Cornice Details			
SIZE & SCALE	1:2 @ ALL			
DRAWING STATUS	ISSUED FOR PLANNING			

JOB NUMBER 236868

DRAWING NO. 351

REVISION A

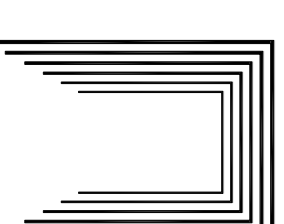

PURCELL

15 Broomfield Square, Tower Bridge Road, London, SE1 3RN. T: +44(0)20 7977 7171. E: info@purcell.com
© Purcell 2017. Purcell is a Trade Mark of Purcell Keller Thornton LLP