
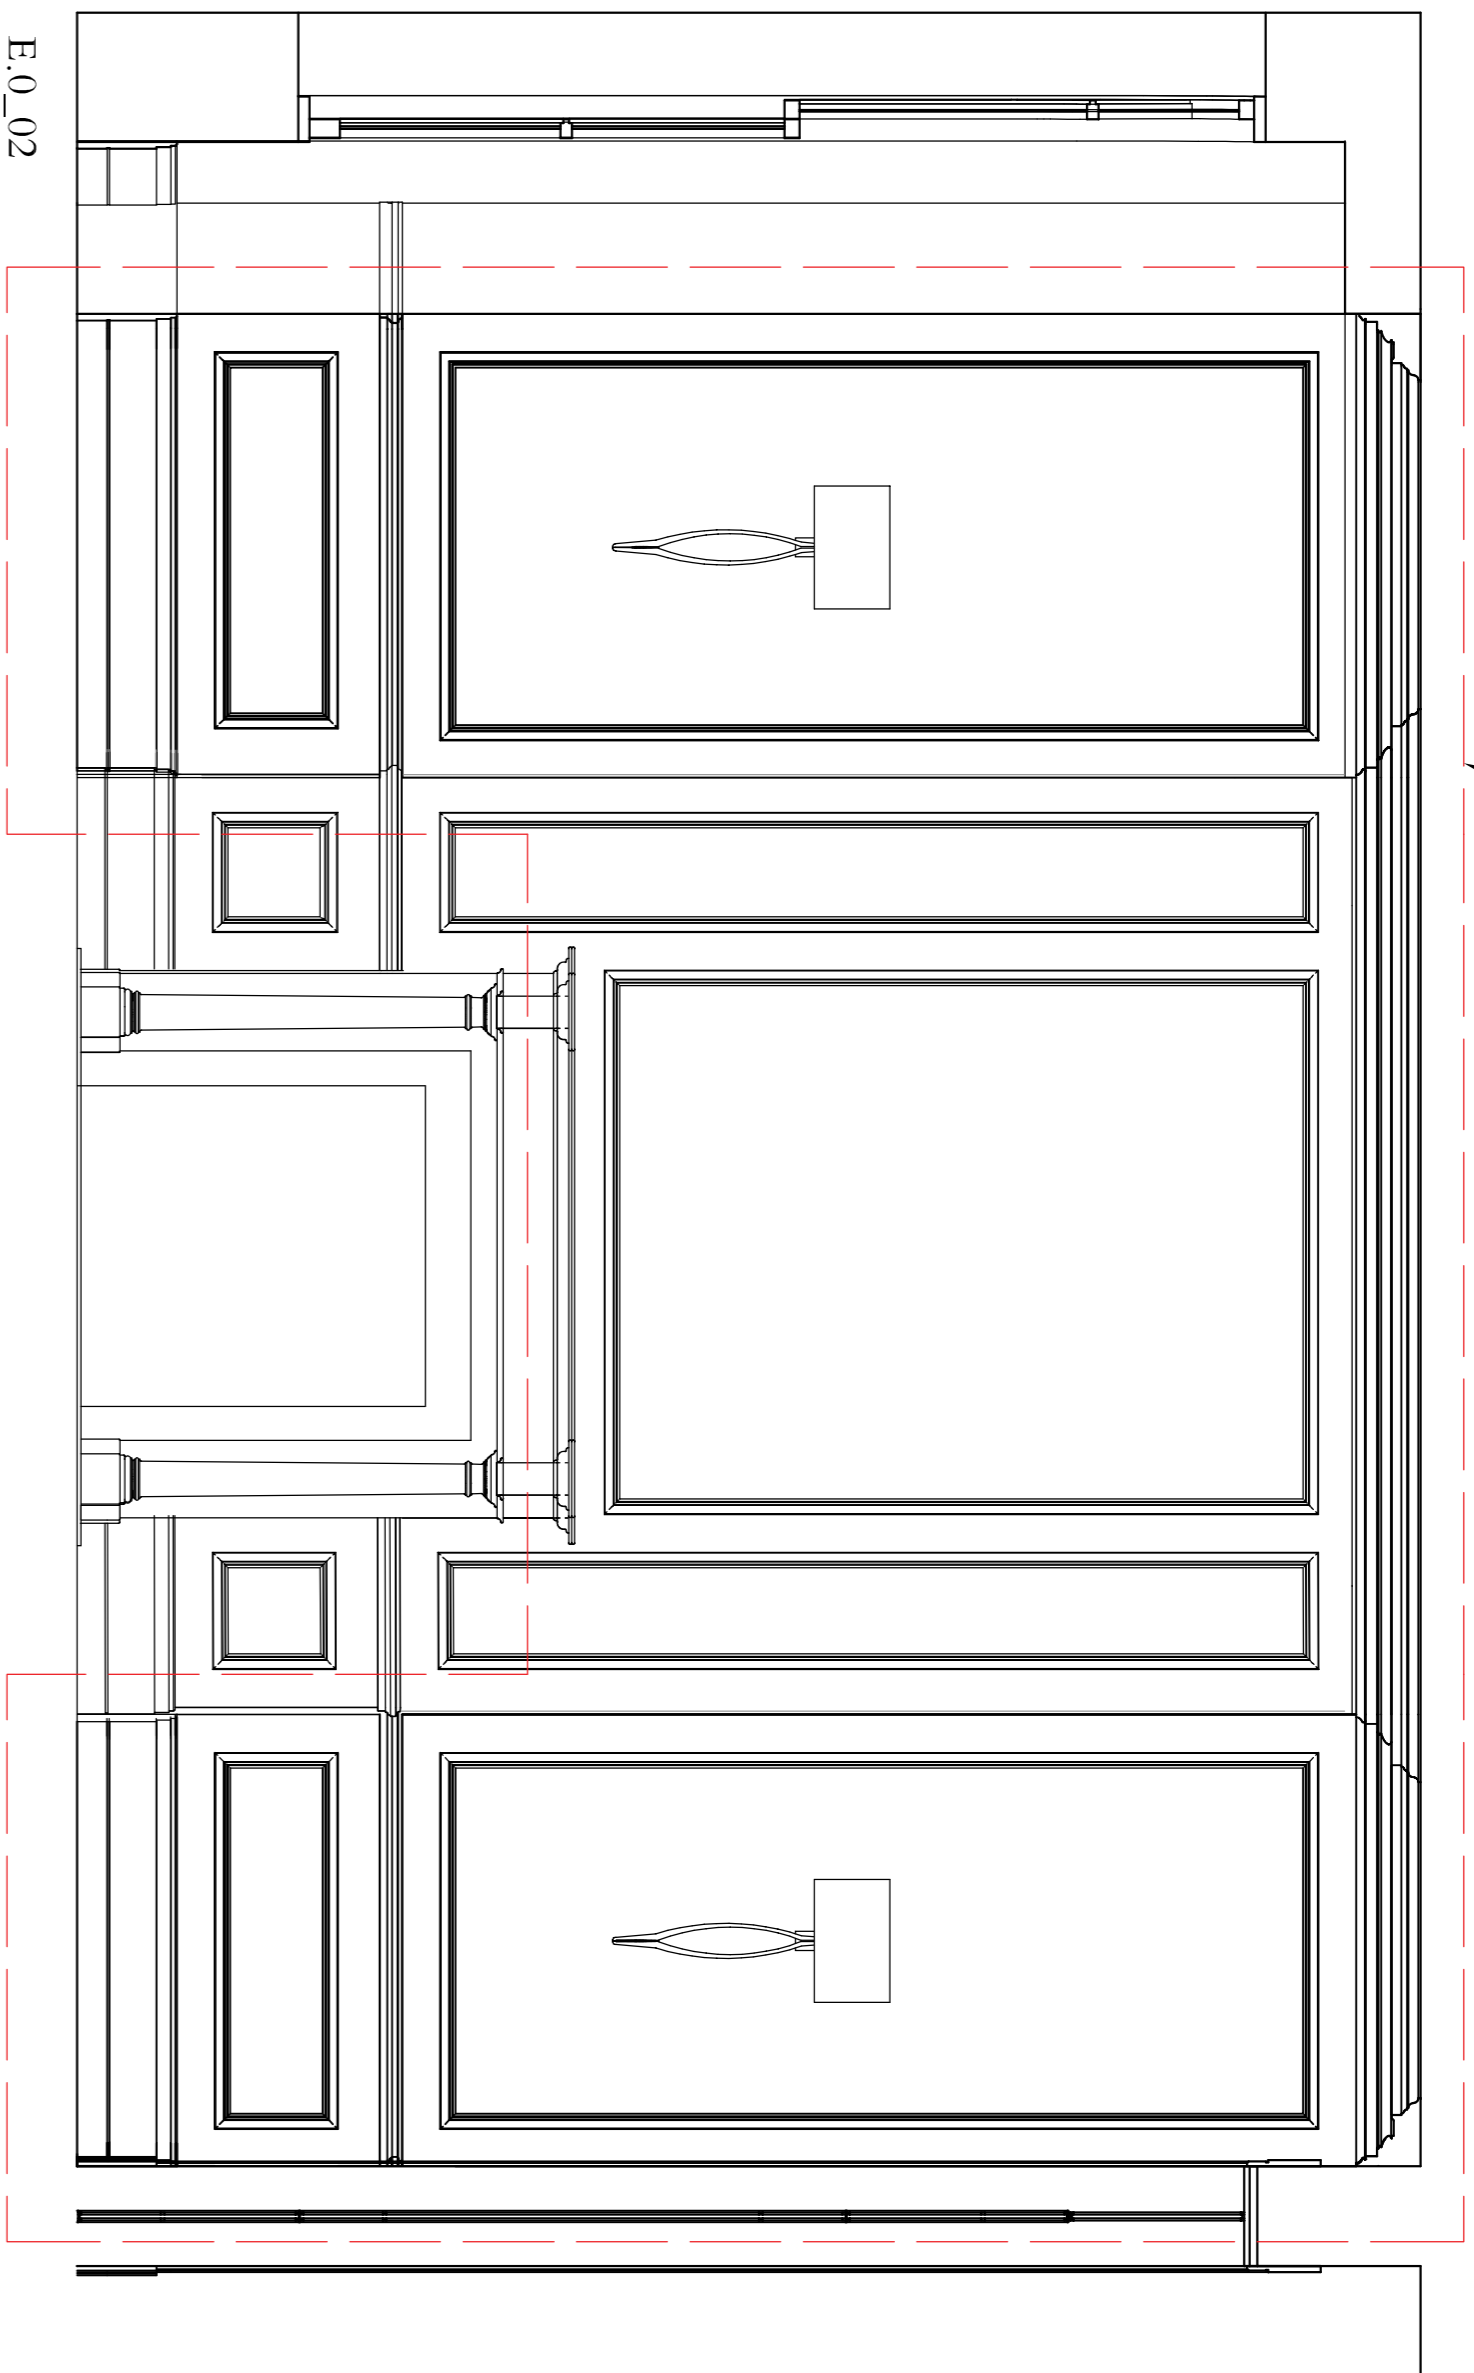


Refer to Detail A and C
on drawing 352.

Refer to Detail A, B and C
on drawing 352.

Refer to Detail A and C
on drawing 352.



Refer to Detail A, B and C
on drawing 352.

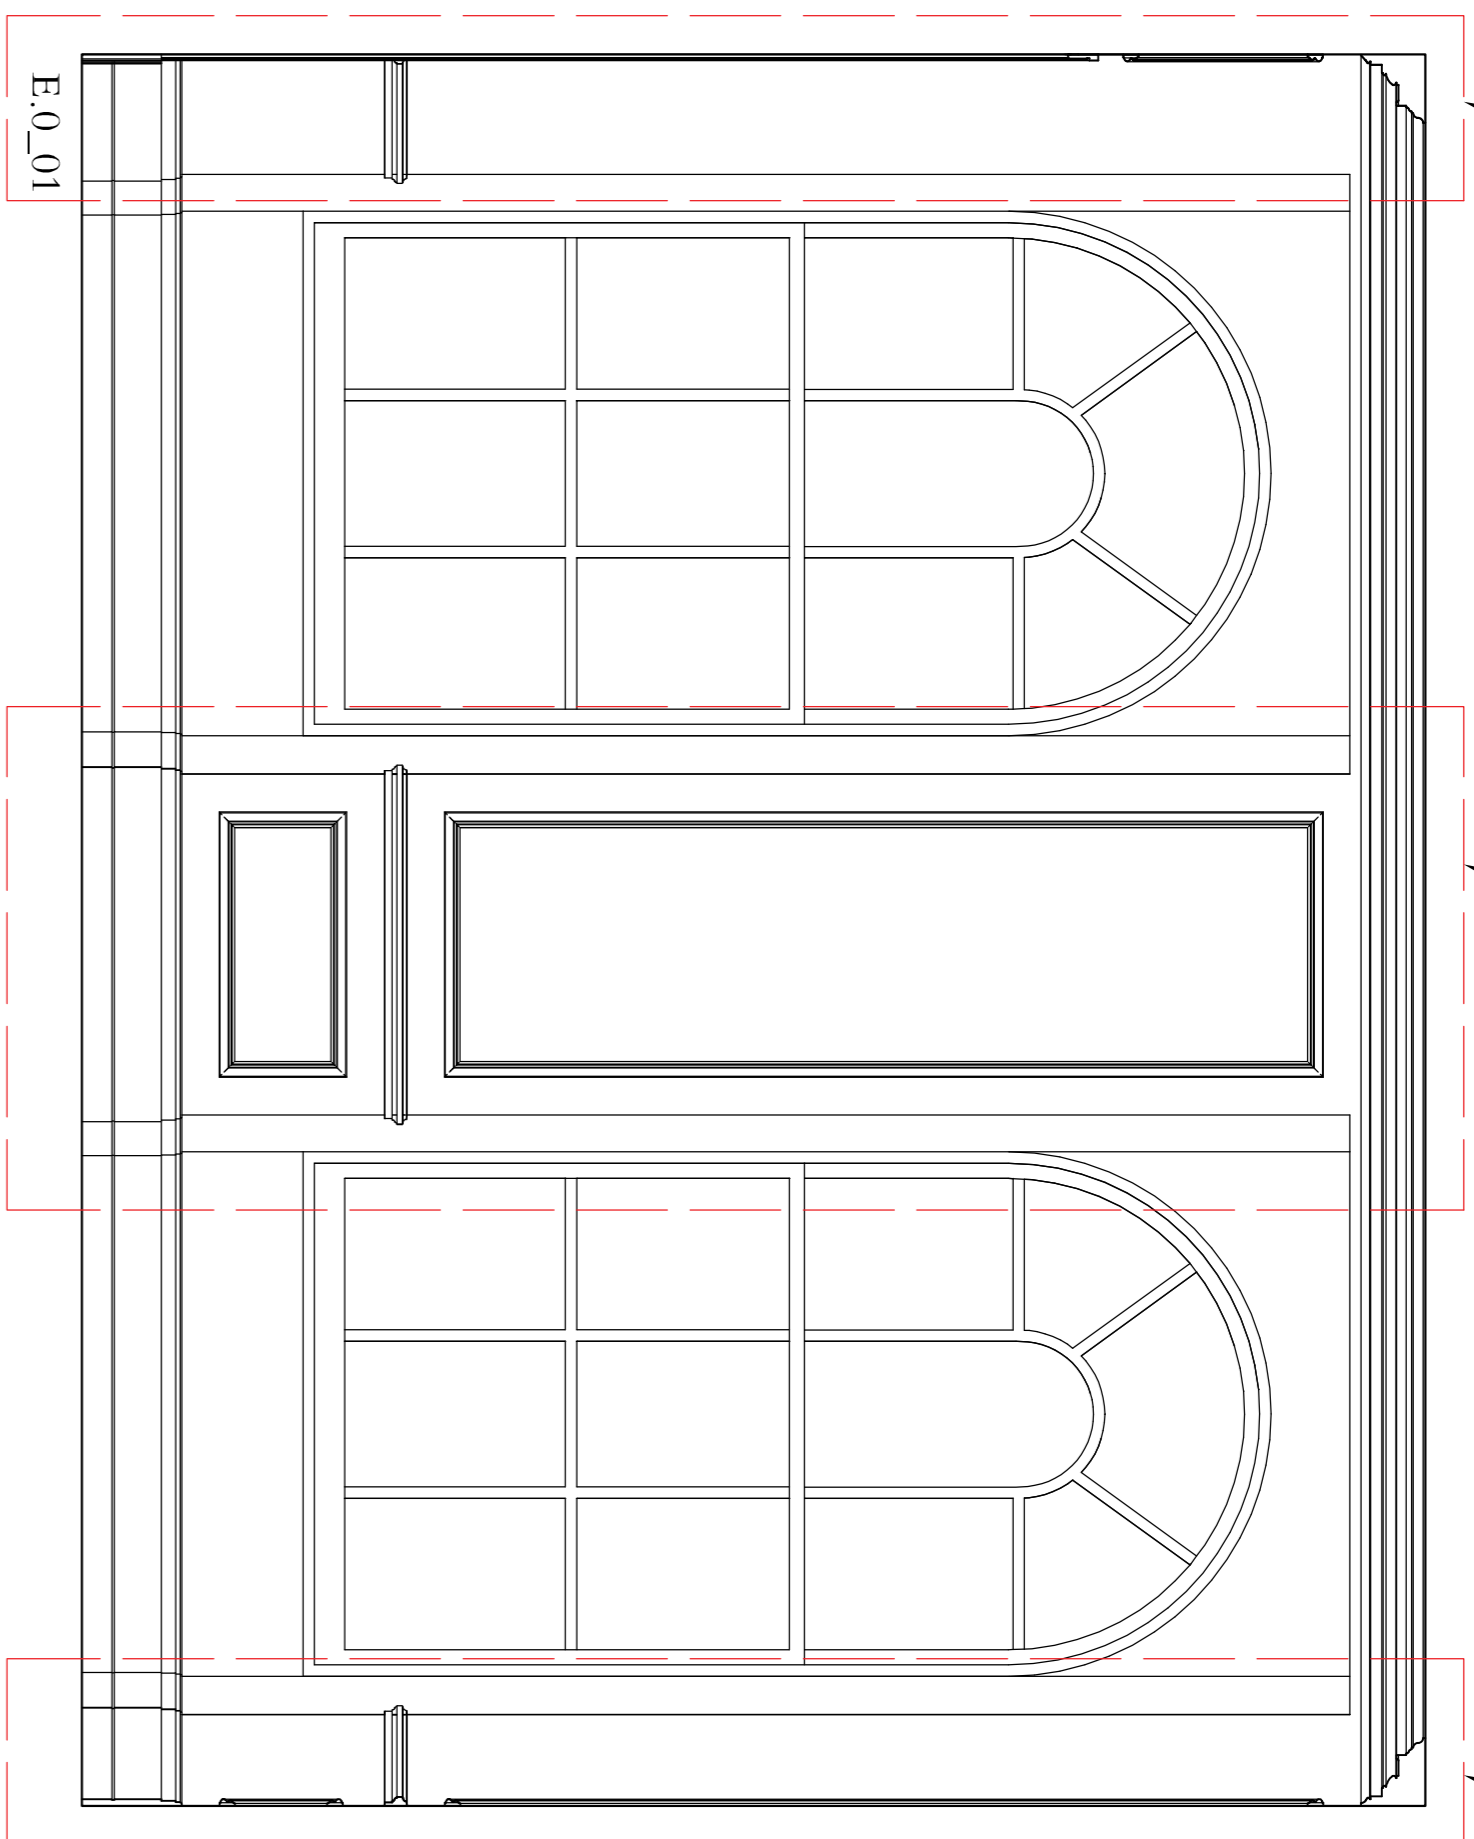

Refer to Detail A, B and C
on drawing 352.

Refer to Detail A, B and C
on drawing 352.

Refer to Detail A, B and C
on drawing 352.

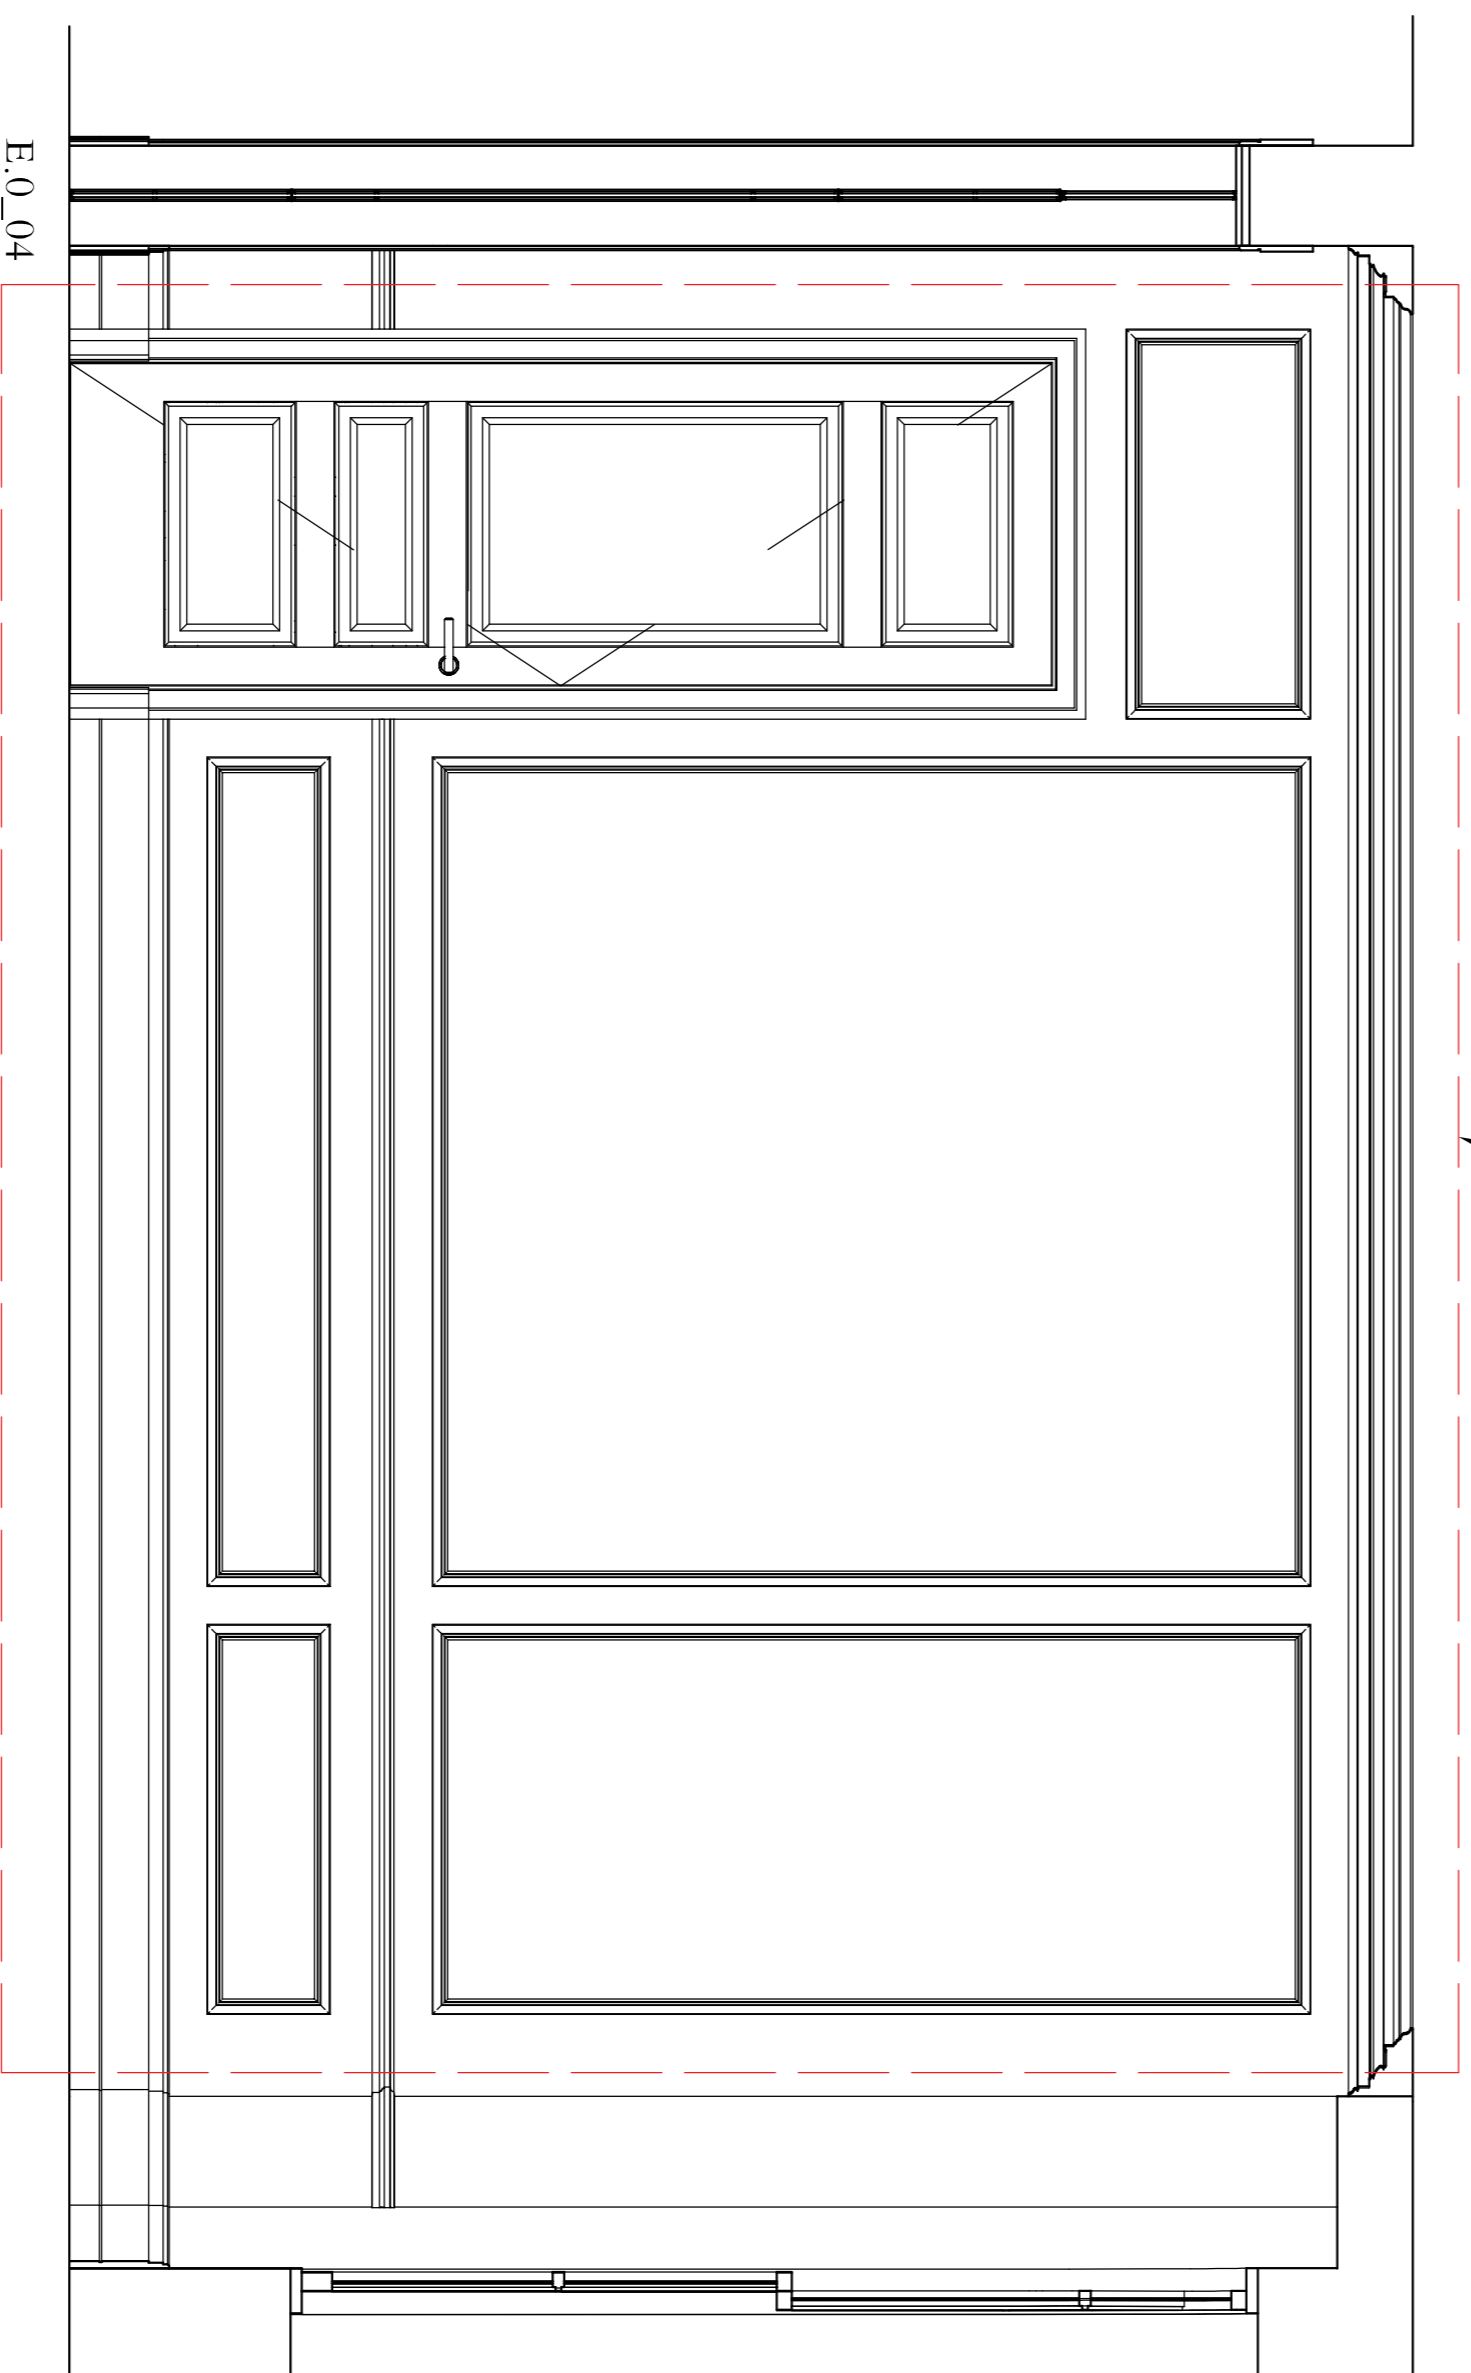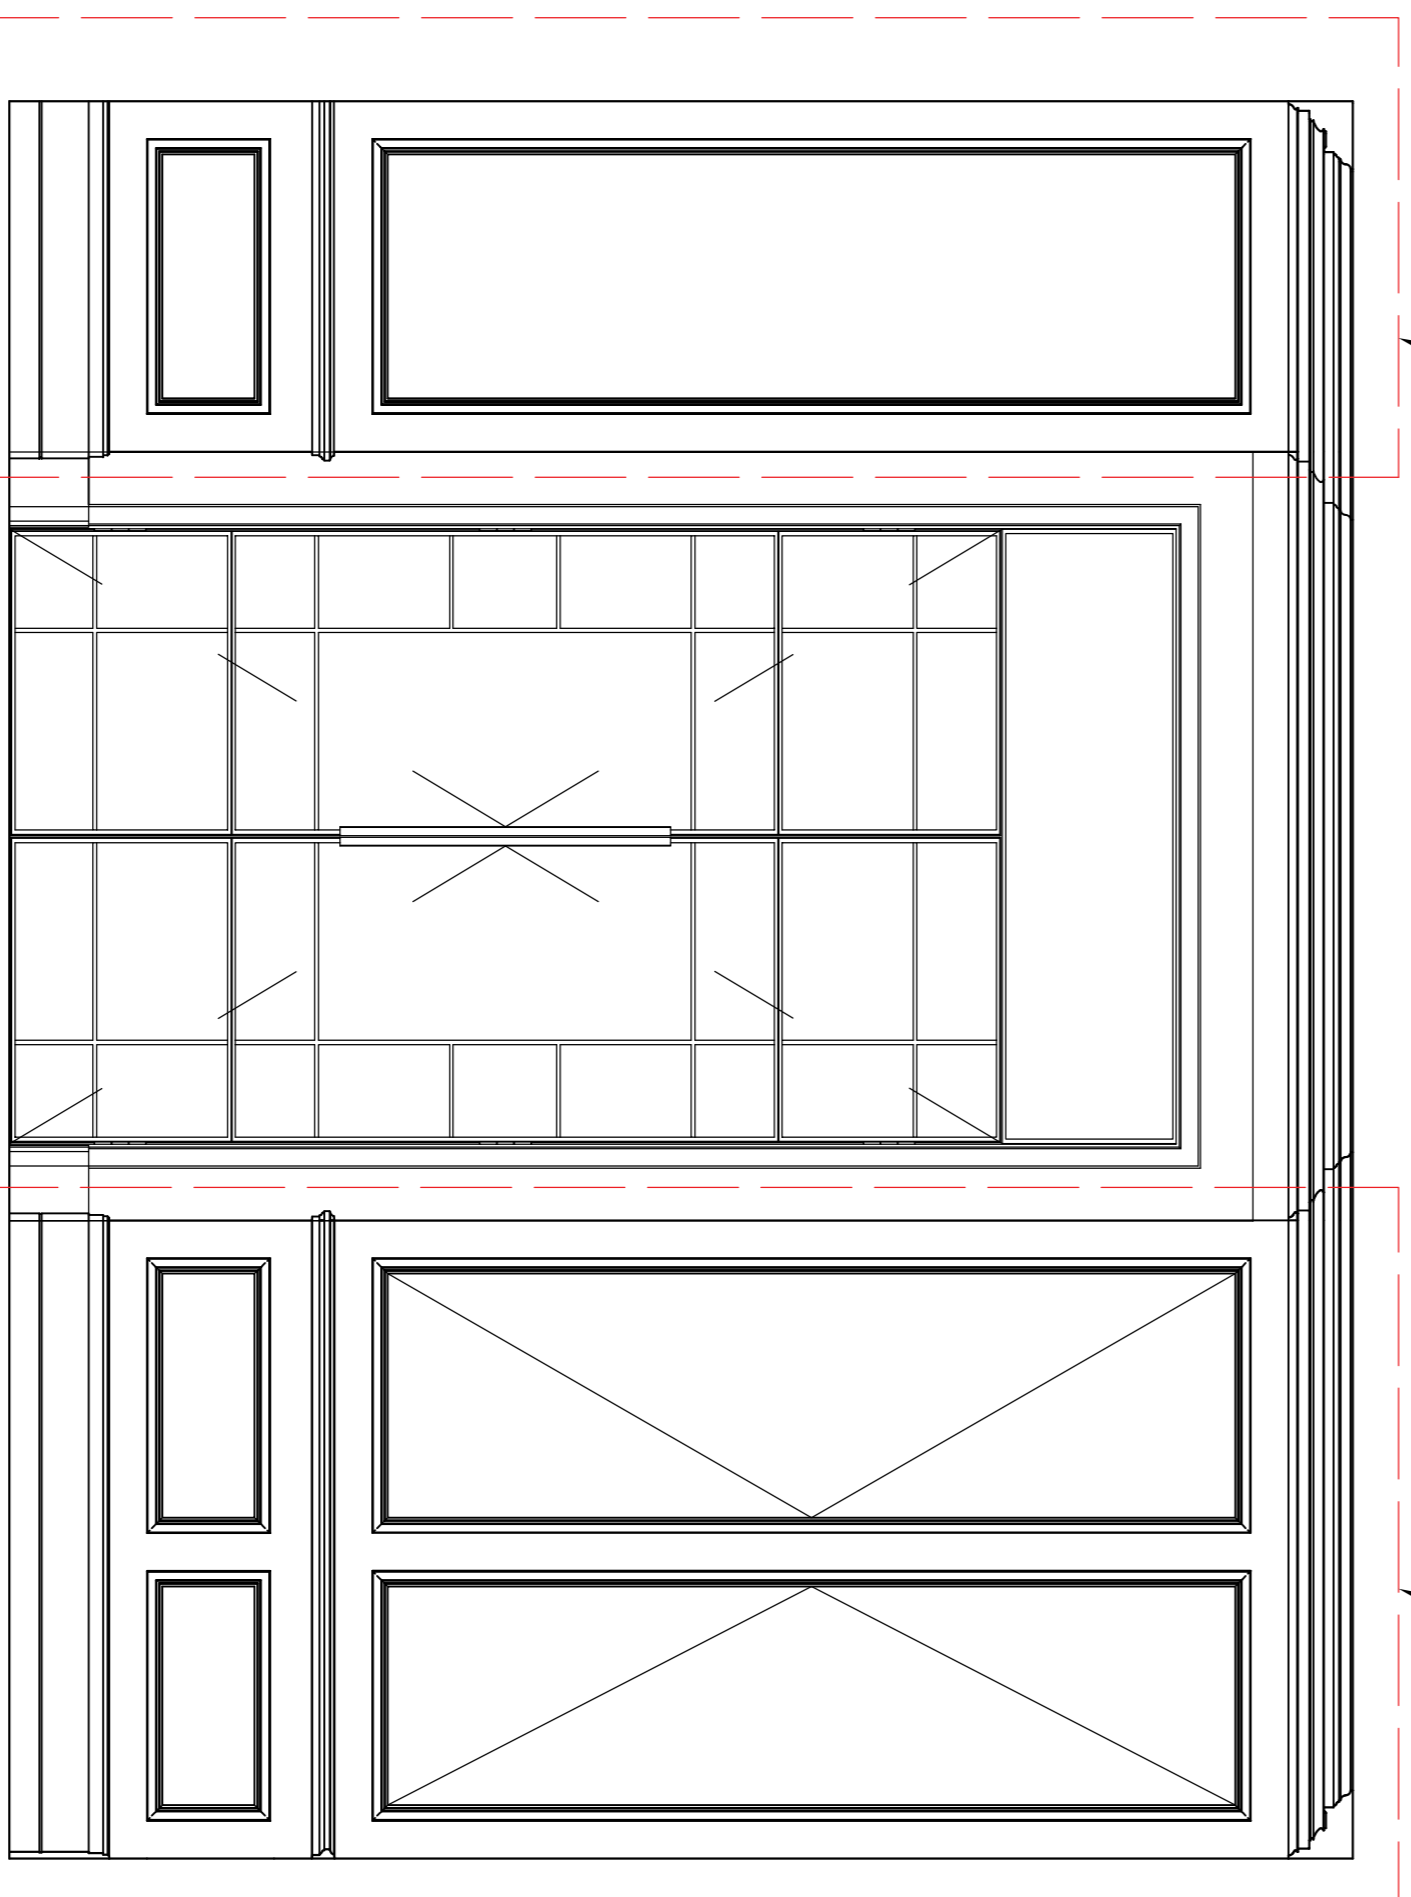


1 Dining Room Elevation

1:20

2 Dining Room Plan

1:50

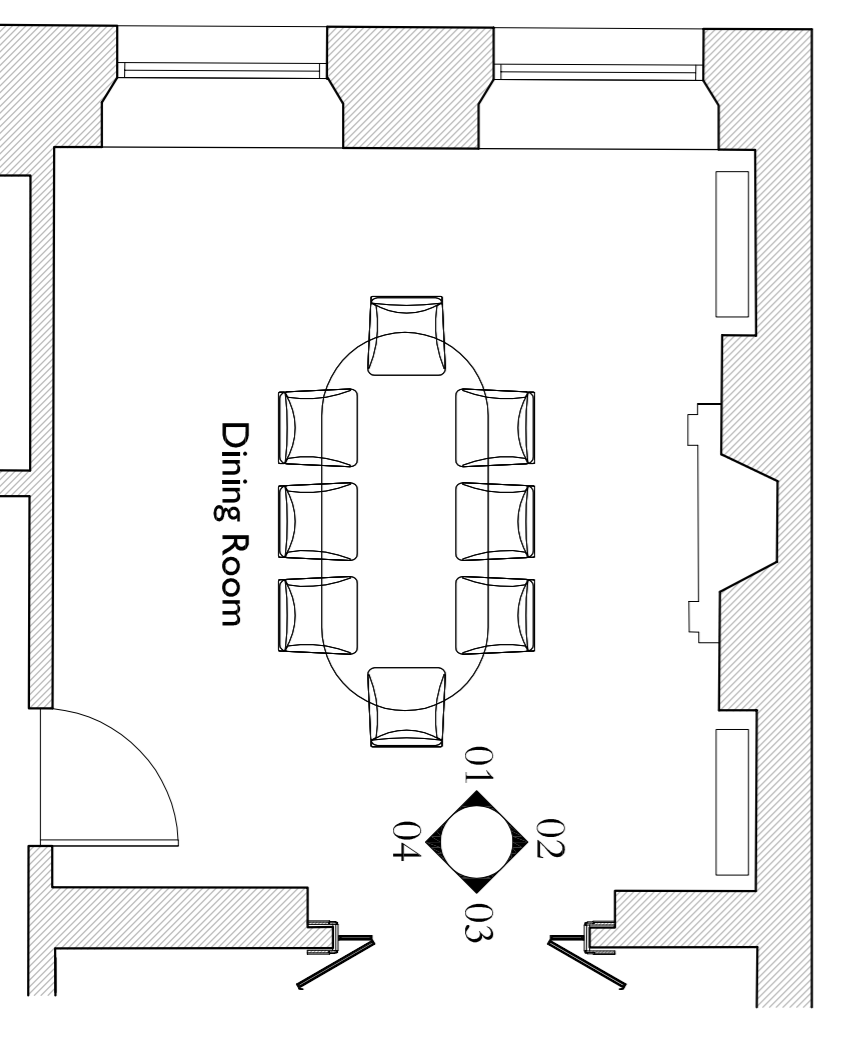

Notes:

Drawings are based on survey data and may not accurately represent what is physically present.


Do not scale from this drawing. All dimensions are to be verified on site before proceeding with the work.

All dimensions are in millimeters unless noted otherwise.

Purcell shall be notified in writing of any discrepancies.

Key Plan

not to scale

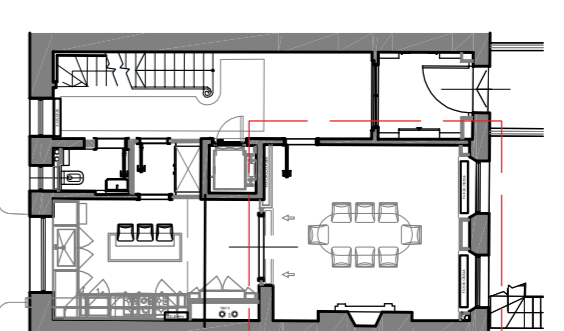

NOTE:

1. Drawing to be revised in conjunction with Siting / Mooring / Fencing drawing 352.

ISSUE	DATE	DRAWN	CHECKED	DESCRIPTION
B	07 Mar 2017	KO	KO	
A	02 Dec 2016	KO	KO	
First Issue 02 Dec 2016				

CLIENT Grosvenor Propco Limited

PROJECT 28 Chester Terrace

DRAWING TITLE Panelling Ground Floor Dining Room


SIZE & SCALE A1L

DRAWING STATUS ISSUED FOR PLANNING

JOB NUMBER 236868

DRAWING NO. 355

REVISION B

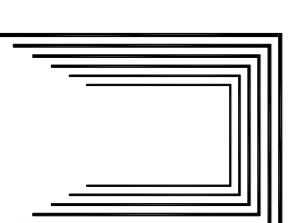

PURCELL

15 Broomfield Square, Tower Bridge Road, London, SE1 3RN. T: +44(0)20 7977 7171. E: london@purcell.com
© Purcell 2017. PURCELL is the TRADE MARK of Purcell Keller Thornton LLP