

C
Key Plan
GA(00)015
1:250 @ A1

Site Boundary




A
ELEVATION PROPOSED
GA(00)015
1:100 @ A1

Indicates extent of original opening




B
ELEVATION PROPOSED
GA(00)015
1:100 @ A1

0m 5m 10m

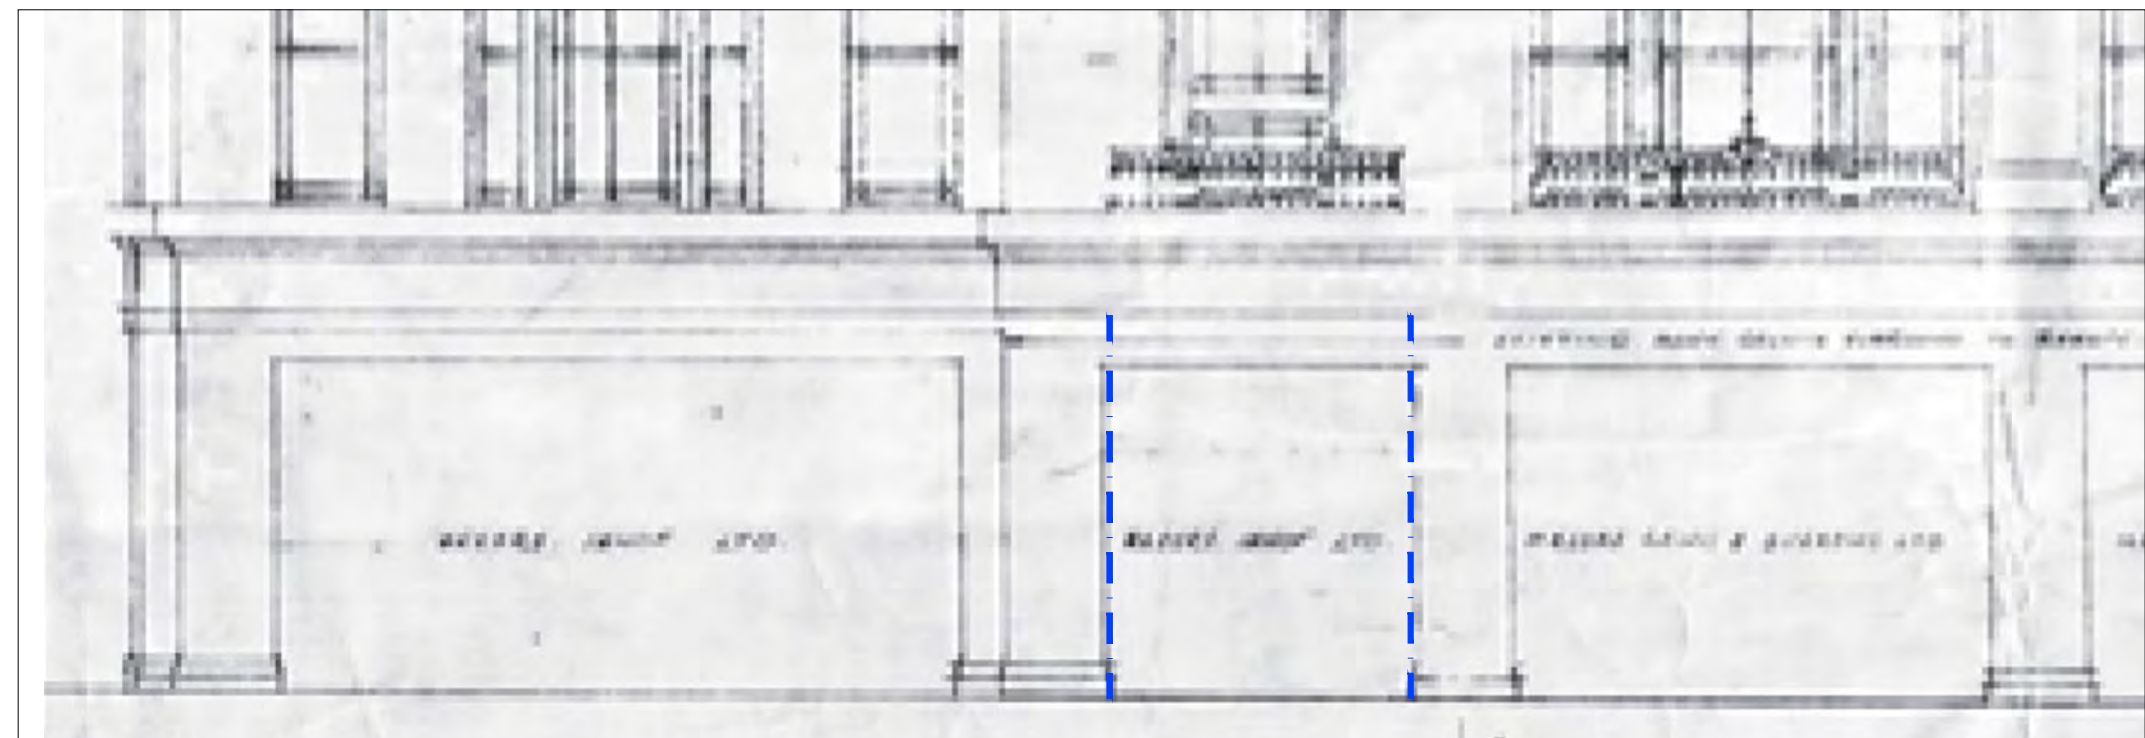

D
ORIGINAL ELEVATION
GA(00)015
1:100 @ A1


Indicates extent of original opening

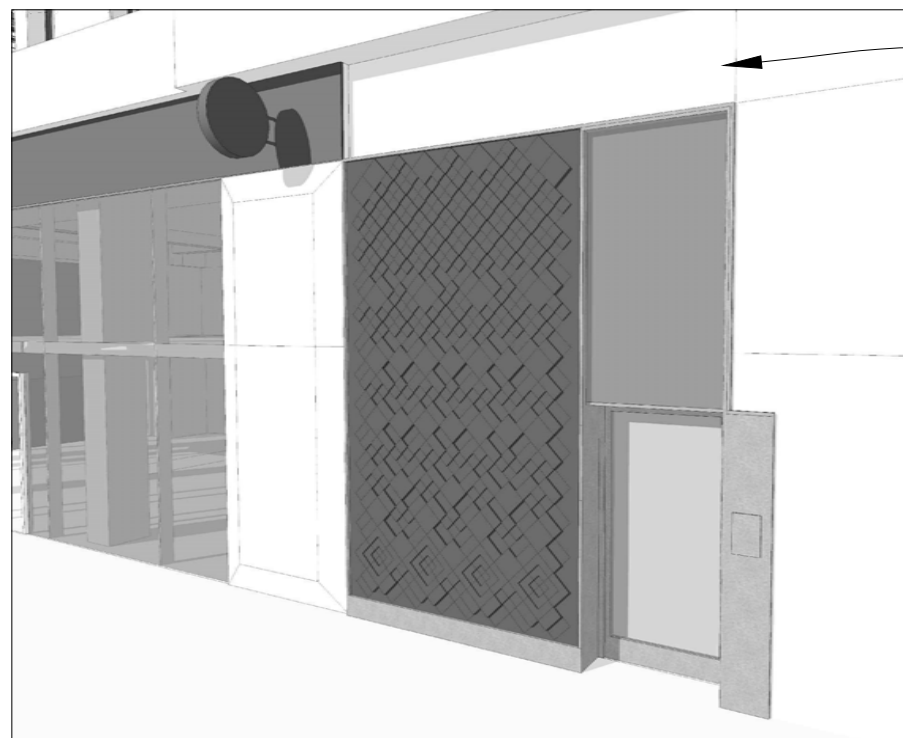

E
ENTRANCE VISUAL
GA(00)015
1:100 @ A1

Existing stone retained

Original glazing bars retained. New lower off set behind the face of the frame

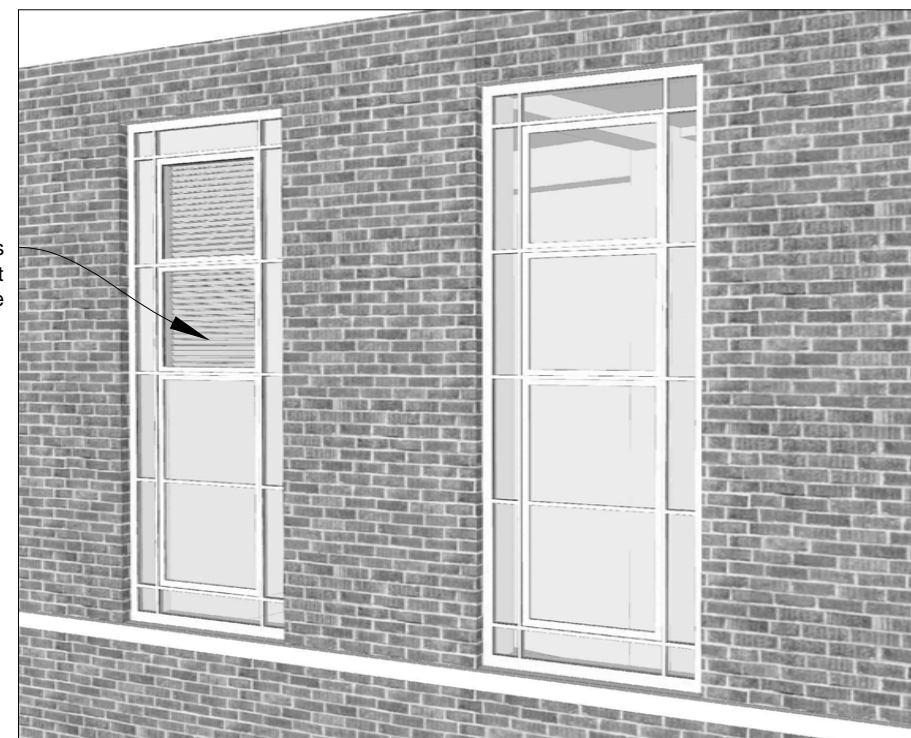

F
WINDOW LOUVRE VISUAL
GA(00)015
1:100 @ A1

P1	24.03.17	Revisions made following comments from Planning	CM
P0	21.12.16	Issue for Planning	CM
Rev	Date	Note	CHKD

Drawing Status:

PLANNING

Drawing Title:

ELEVATION PROPOSED

Drawing Reference:

1626	GA(00)015	P1
Project No.	Drawing Number	Revision
Scale: 1:100 @ A1	Drawn By: SX	Checked By: CM

Project Title:

112-116 NEW OXFORD STREET

Client:

MEYER BERGMAN

This drawing is intended for the purpose indicated in the status box only. Do not scale from this drawing. All dimensions shown should be checked on site and discrepancies verified with the architect. This drawing must be read in conjunction with the relevant details and specifications shown.

LTS Architects

Unit C, 15 Bell Yard Mews, London SE1 3TY
T +44 (0)20 7357 7000 / F +44 (0)20 7357 7000
office@lts-architects.co.uk / lts-architects.co.uk