


2 Section B - as Proposed  
1 : 50



1 Section A - as Proposed  
1 : 50

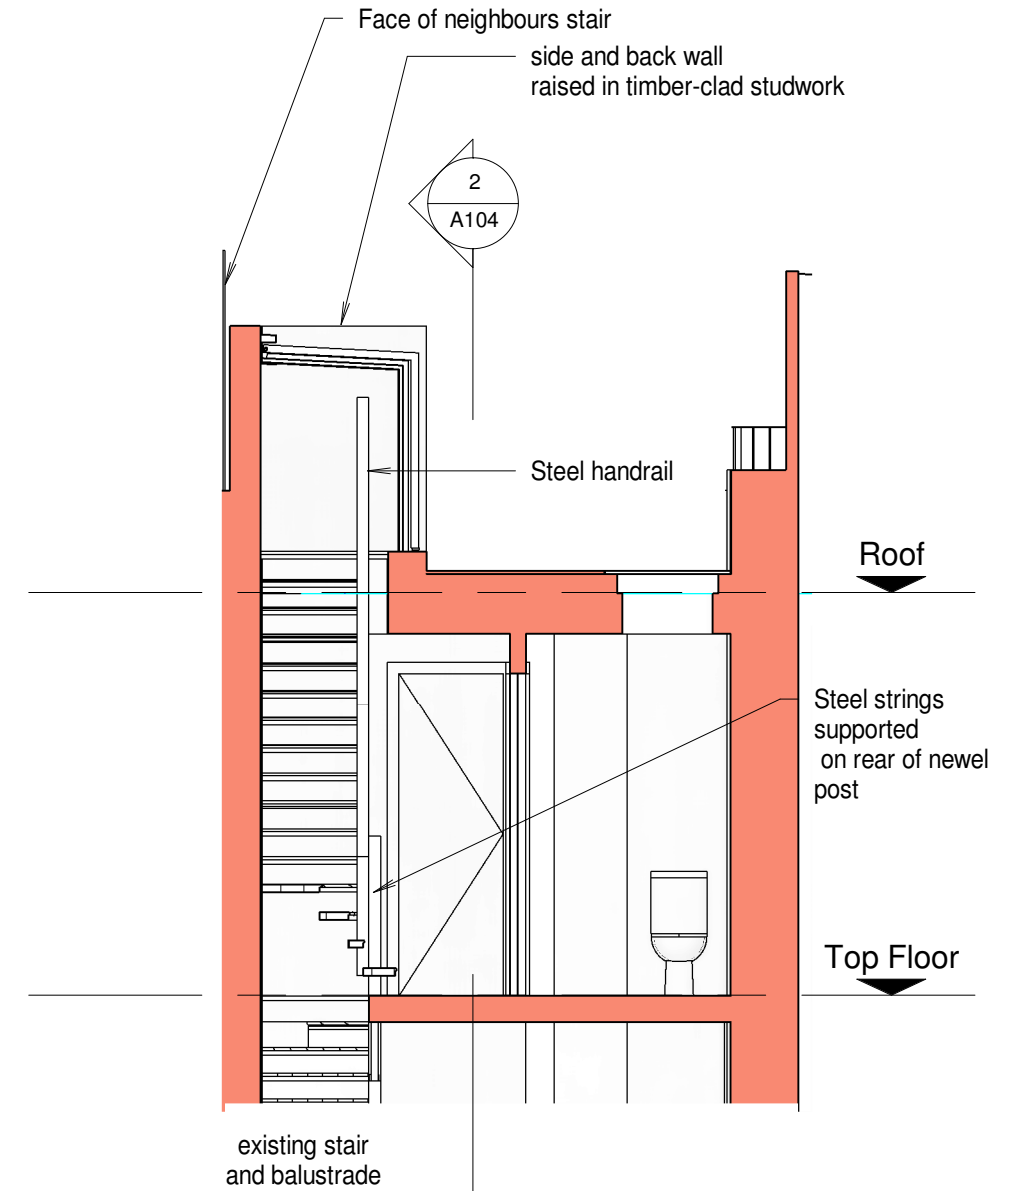

AutoCAD File Name : C:\Users\Admin\Documents\New\_End\B1042NewEndProjectR1.rvt



**Clifford Tee + Gale**  
Architects & Surveyors  
Spectrum House, Beehive Ring Rd,  
Gatwick RH6 0LG  
Tel: +44 (0)12 9356 9857

project  
Roof Terrace Improvements,  
22 New End, London NW3

title  
Sections A and B - As Proposed

scale 1 : 50	checked by Checker
date Issue Date	drawn by Author
job no. <b>B1042/A104</b>	rev