


1 Section C - as Proposed
1 : 50

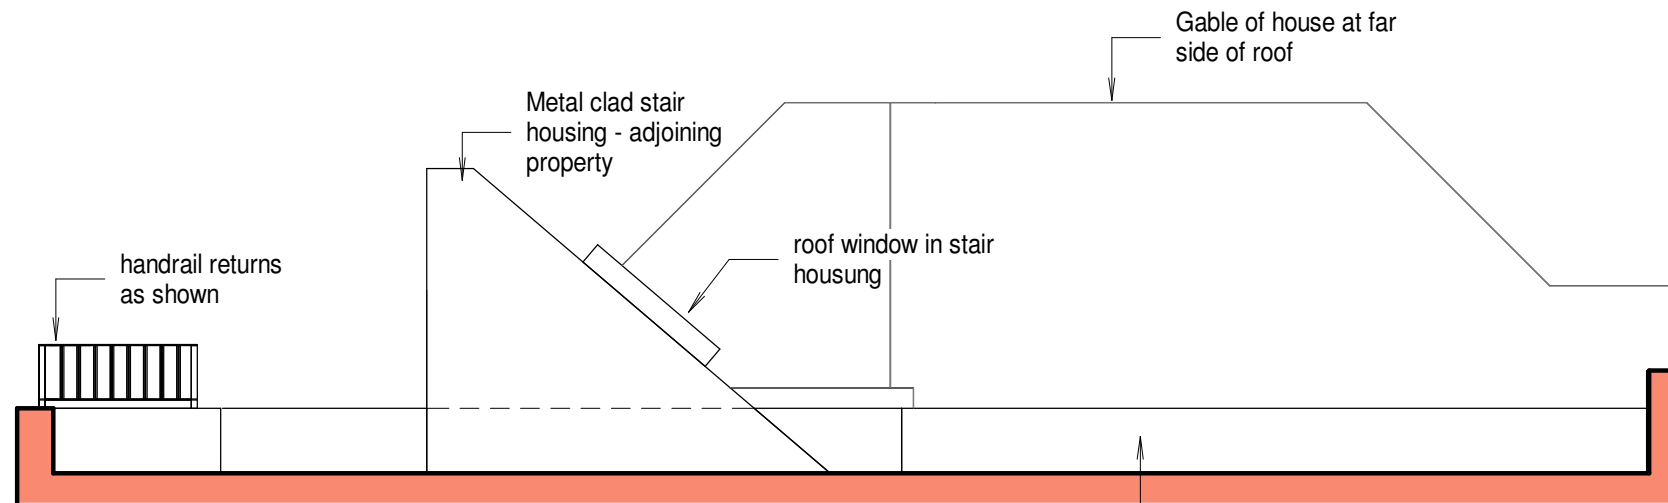

2 Section C - as Existing
1 : 50



AutoCAD File Name : C:\Users\Admin\Documents\New_End\B1042NewEndProjectR1.rvt

Clifford Tee + Gale
Architects & Surveyors

Spectrum House, Beehive Ring Rd,
Gatwick RH6 0LG
Tel: +44 (0)12 9356 9857

project
**Roof Terrace Improvements,
22 New End, London NW3**

title
Section C - As Existing and As Proposed

scale 1 : 50	checked by Checker
date Issue Date	drawn by Author
job no. B1042/A105	rev