

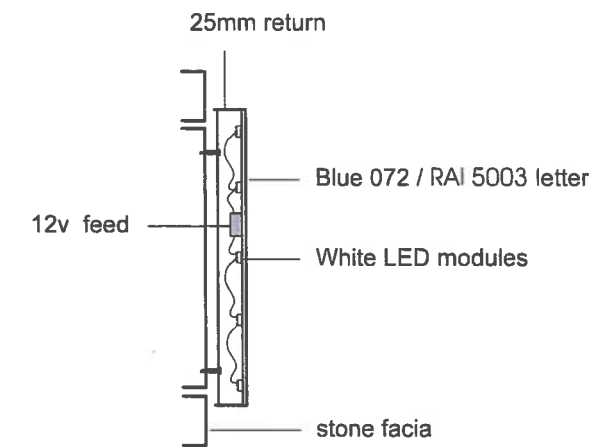


front sign
built up halo illuminated letters

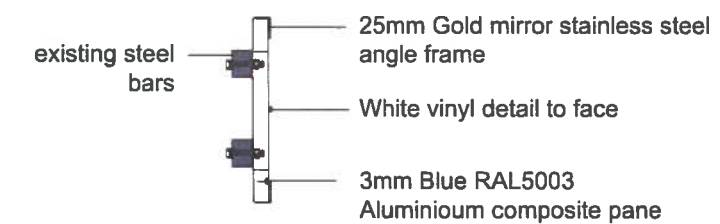

Foamex panel with gold trim

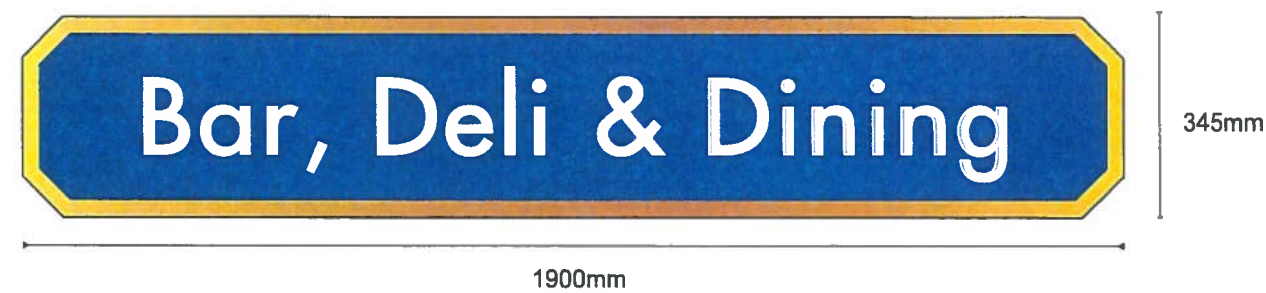

all sizes subject to survey



MAIN ENTRANCE CORNER - PROPOSED ELEVATION B



104 Cannock Street,
Leicester,
LE4 9HR
TEL: 0116 2740044
FAX: 0116 2747830

Client:

Carluccios

Project:

Marriott
Maida Vale

Description:

front sign

Job Number:

29596

Scale:

Date:

10 March 2017

Revision:

04

Drawn By:


MW

THIS DRAWING AND THE
INFORMATION
CONTAINED IS THE PROPERTY
OF ETCHells SIGNS LTD.
IT MAY NOT BE USED OR
COPIED IN ANY WAY WITHOUT
PRIOR WRITTEN CONSENT.

east side signage
projector sign




west side signage
projector sign

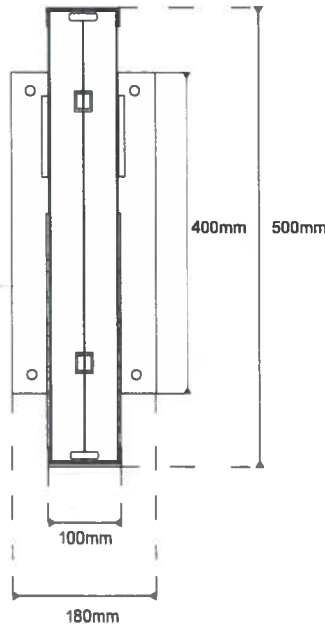

projector signs

- Gold mirror stainless steel wall bracket
- Gold mirror stainless steel rim & cover plate
- White internal LED Modules
- IP67 LED single output power supply
- Reflex blue vinyl with 5mm thick acrylic white logo
- Opal white 5mm acrylic background panel
- Light output estimated @ 588 cd/m

all sizes subject to survey

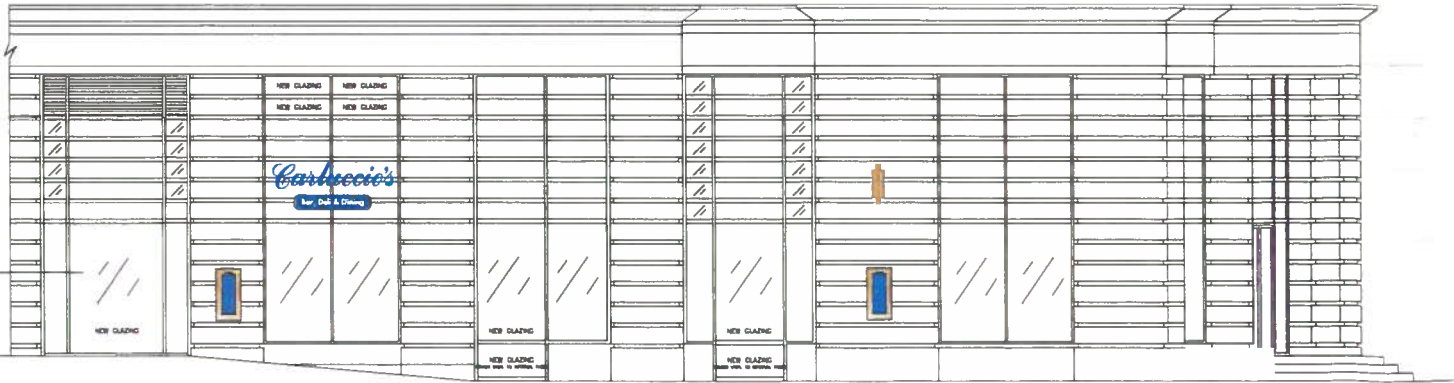

KILBURN HIGH ROAD - EXISTING PART ELEVATION A



KILBURN PRIORITY - PROPOSED PART ELEVATION C

Qty x2



104 Cannon Street,
Leicester,
LE4 9HR
TEL: 0116 2740044
FAX: 0116 2747850

Client:
Carluccios

Project:
Marriotts
Maida Vale

Description:
Projector signs

Job Number:
29596

Scale:

Date:
10 March 2017

Revision:
04


Drawn By:
MW

THIS DRAWING AND THE
INFORMATION IT
CONTAINS IS THE PROPERTY
OF ETCHHELLS SIGNS LTD.
IT MAY NOT BE USED OR
COPIED IN ANY WAY WITHOUT
PRIOR WRITTEN CONSENT



west side signage
external menu case



front signage
external menu case

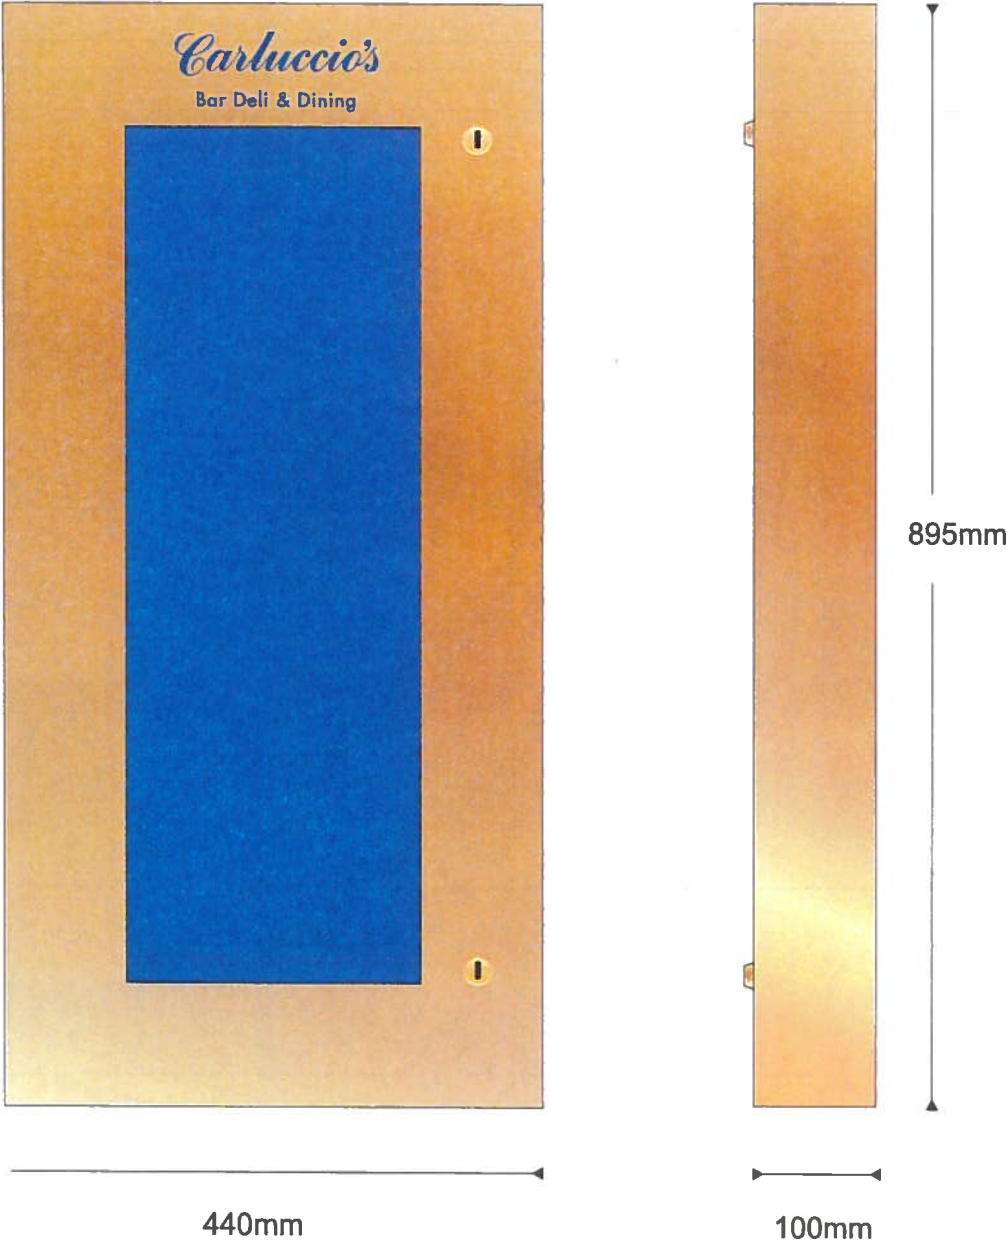

external menu case

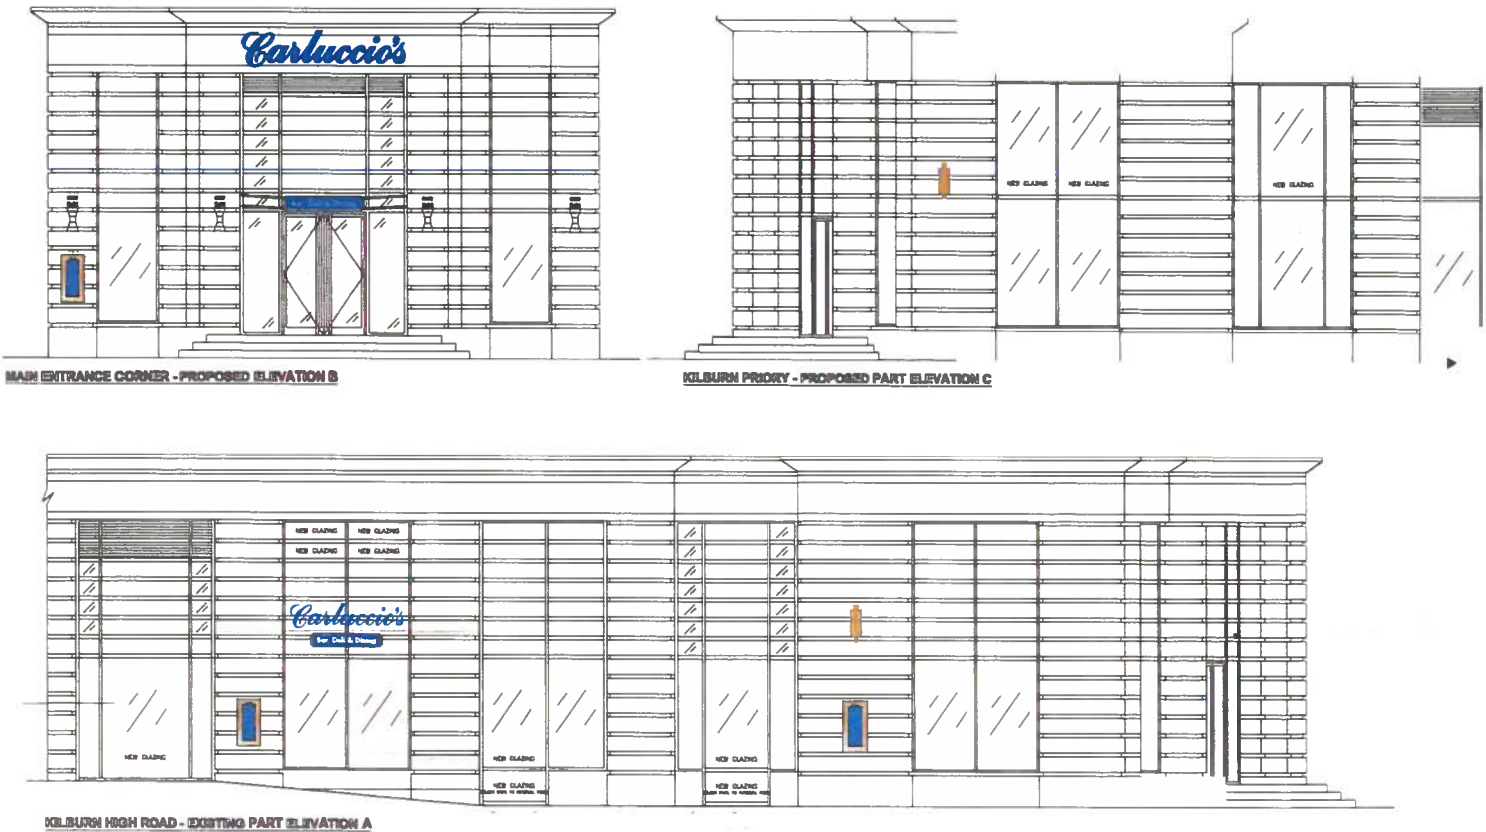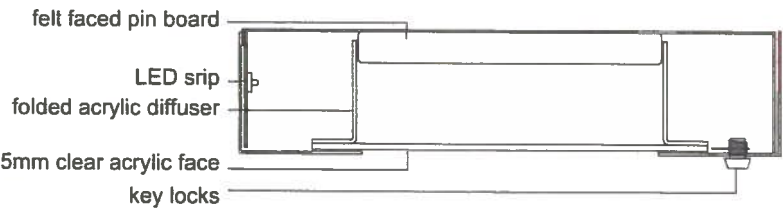

Qty x3



104 Cannon Street,
Leicester,
LE4 9HR
TEL: 0116 2740044
FAX: 0116 2747850

Client:

Carluccios

Project:

Marriott
Maida Vale

Description:

Menu Case

Job Number:

29596

Scale:

Date:

10 March 2017

Revision:

04

Drawn By:

MW

THIS DRAWING AND THE
INFORMATION IT
CONTAINS IS THE PROPERTY
OF ETCHHELLS SIGNS LTD.
IT MAY NOT BE USED OR
COPIED IN ANY WAY WITHOUT
PRIOR WRITTEN CONSENT

front signage



Carluccio's

1600mm

350mm

Bar, Deli & Dining


185mm

1000mm


internally illuminated letters

mirror gold letter with blue acrylic face internally illuminated.
3mm aluminium sign panel with "Bar, Deli & Dining" wording

all sizes subject to survey

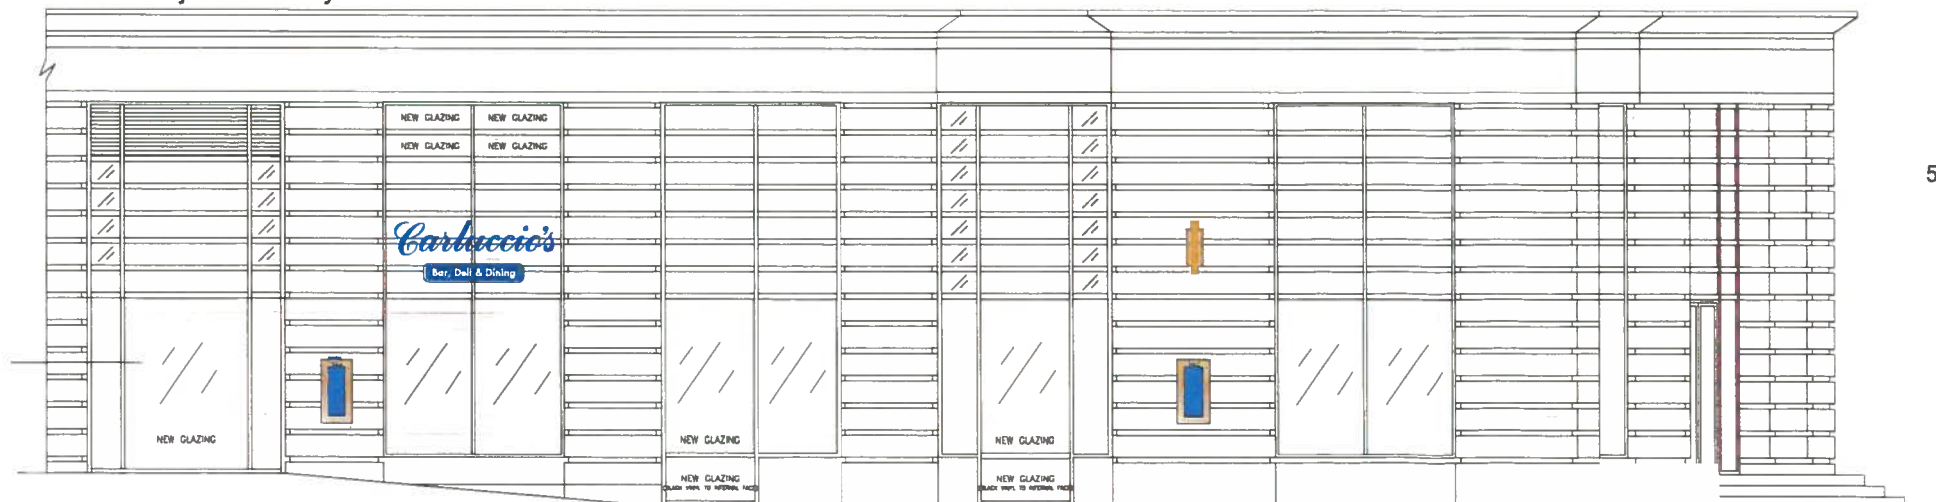

KILBURN HIGH ROAD - EXISTING PART ELEVATION A

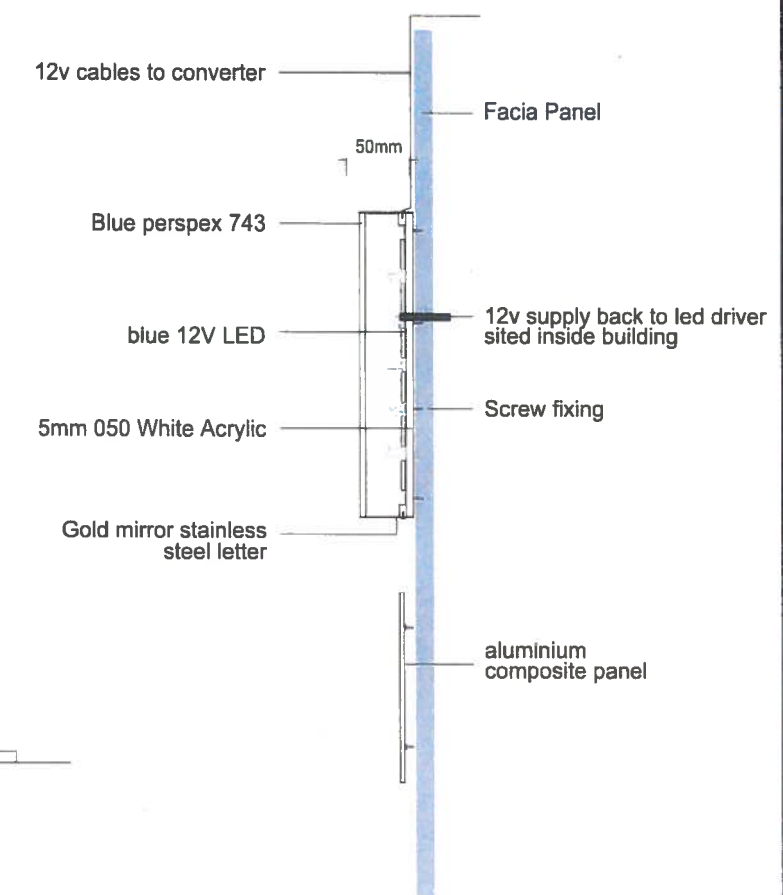

104 Cannon Street,
Leicester,
LE4 9HR
TEL: 0116 2740044
FAX: 0116 2747830

Client:

Carluccios

Project:

Marriott
Maida Vale

Description:

Entrance Sign

Job Number:

29596

Scale:

Date:

10 March 2017

Revision:

04

Drawn By:

MW

THIS DRAWING AND THE
INFORMATION
CONTAINED IS THE PROPERTY
OF ETCHHELLS SIGNS LTD.
IT MAY NOT BE USED OR
COPIED IN ANY WAY WITHOUT
PRIOR WRITTEN CONSENT

Qty x1