

C7 Architects Ltd  
PM House,  
Riverway Industrial Estate,  
Peasmarsh, Surrey  
GU3 1LZ




**Note:**  
All drawings to be read in conjunction  
with all other drawings as noted on  
issue sheet.

Extent of Site Boundary indicated thus:  
- - - - -

Building Finishes		
	Existing	Proposed
Walls	Metal Shopfront & glass	Aluminium cladding & glass
Roof	Flat Roof	Flat Roof
Window Frames	Painted metal	Painted metal
Soffit & Fascia	Metal	Metal
Doors	Aluminium & Glass	Aluminium & Glass

Schedule of Areas	
Existing Site Area	0.025 ha
Existing Building (GEA / m <sup>2</sup> ) (Excluding Corral, Freezer/Chiller)	N/A
Existing Building (GIA / m <sup>2</sup> )	604.8m <sup>2</sup>
Proposed Site Area	0.025 ha
Proposed Building (GEA / m <sup>2</sup> ) (Excluding Corral, Freezer/Chiller)	N/A
Proposed Building (GIA / m <sup>2</sup> )	604.8m <sup>2</sup>

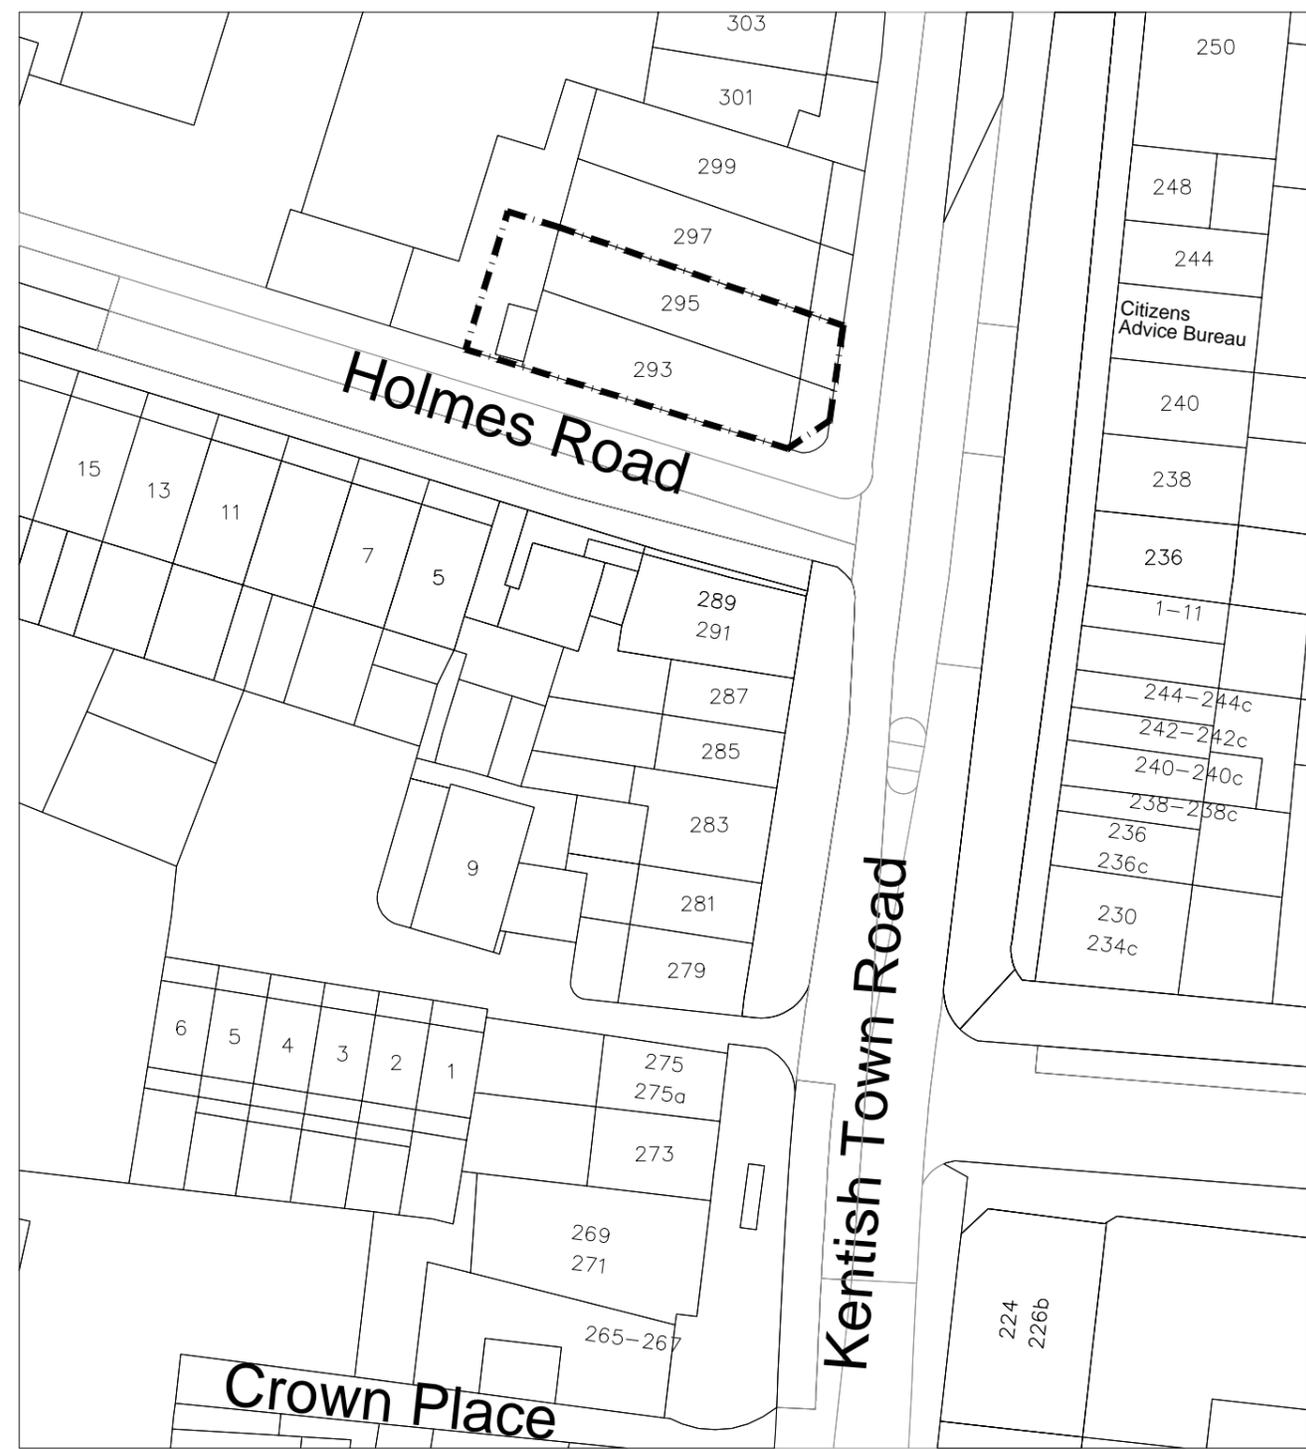

REV.	DATE	DRAWING REVISIONS	BY	CHECKED
A	23-01-17	First Issue	DJ	PF

This drawing has been reviewed and signed off by McDonald's Restaurants Ltd any errors, changes or discrepancies should be reported to the McDonald's project manager and designers prior to commencing work on site  
Name (PM): \_\_\_\_\_ Date: \_\_\_\_\_  
Signature: \_\_\_\_\_

**GENERAL NOTES:**  
All works are to be undertaken in accordance with the Building Regulations and the latest British Standards.  
All proprietary materials and products are to be used strictly in accordance with the manufacturers recommendations.  
All dimensions to be checked on site prior to construction.

PROPOSED DEVELOPMENT AT  
295 Kentish Town Road  
Kentish Town NW5 2TJ

STORE No :-  
0023

ON BEHALF OF :-  
McDonald's Restaurants Ltd

DRAWING TITLE :-  
Block Plan

DRAWN BY DJ	CHECKED BY PF	DRAWING No. 0912-0023-02	REV No. A
SCALE & SIZE 1:500@A3	DATE 13-01-17		



C7 Architects Ltd  
PM House,  
Riverway Industrial Estate,  
Peasmarsh, Surrey  
GU3 1LZ



# Block Plan

Scale 1:500

