
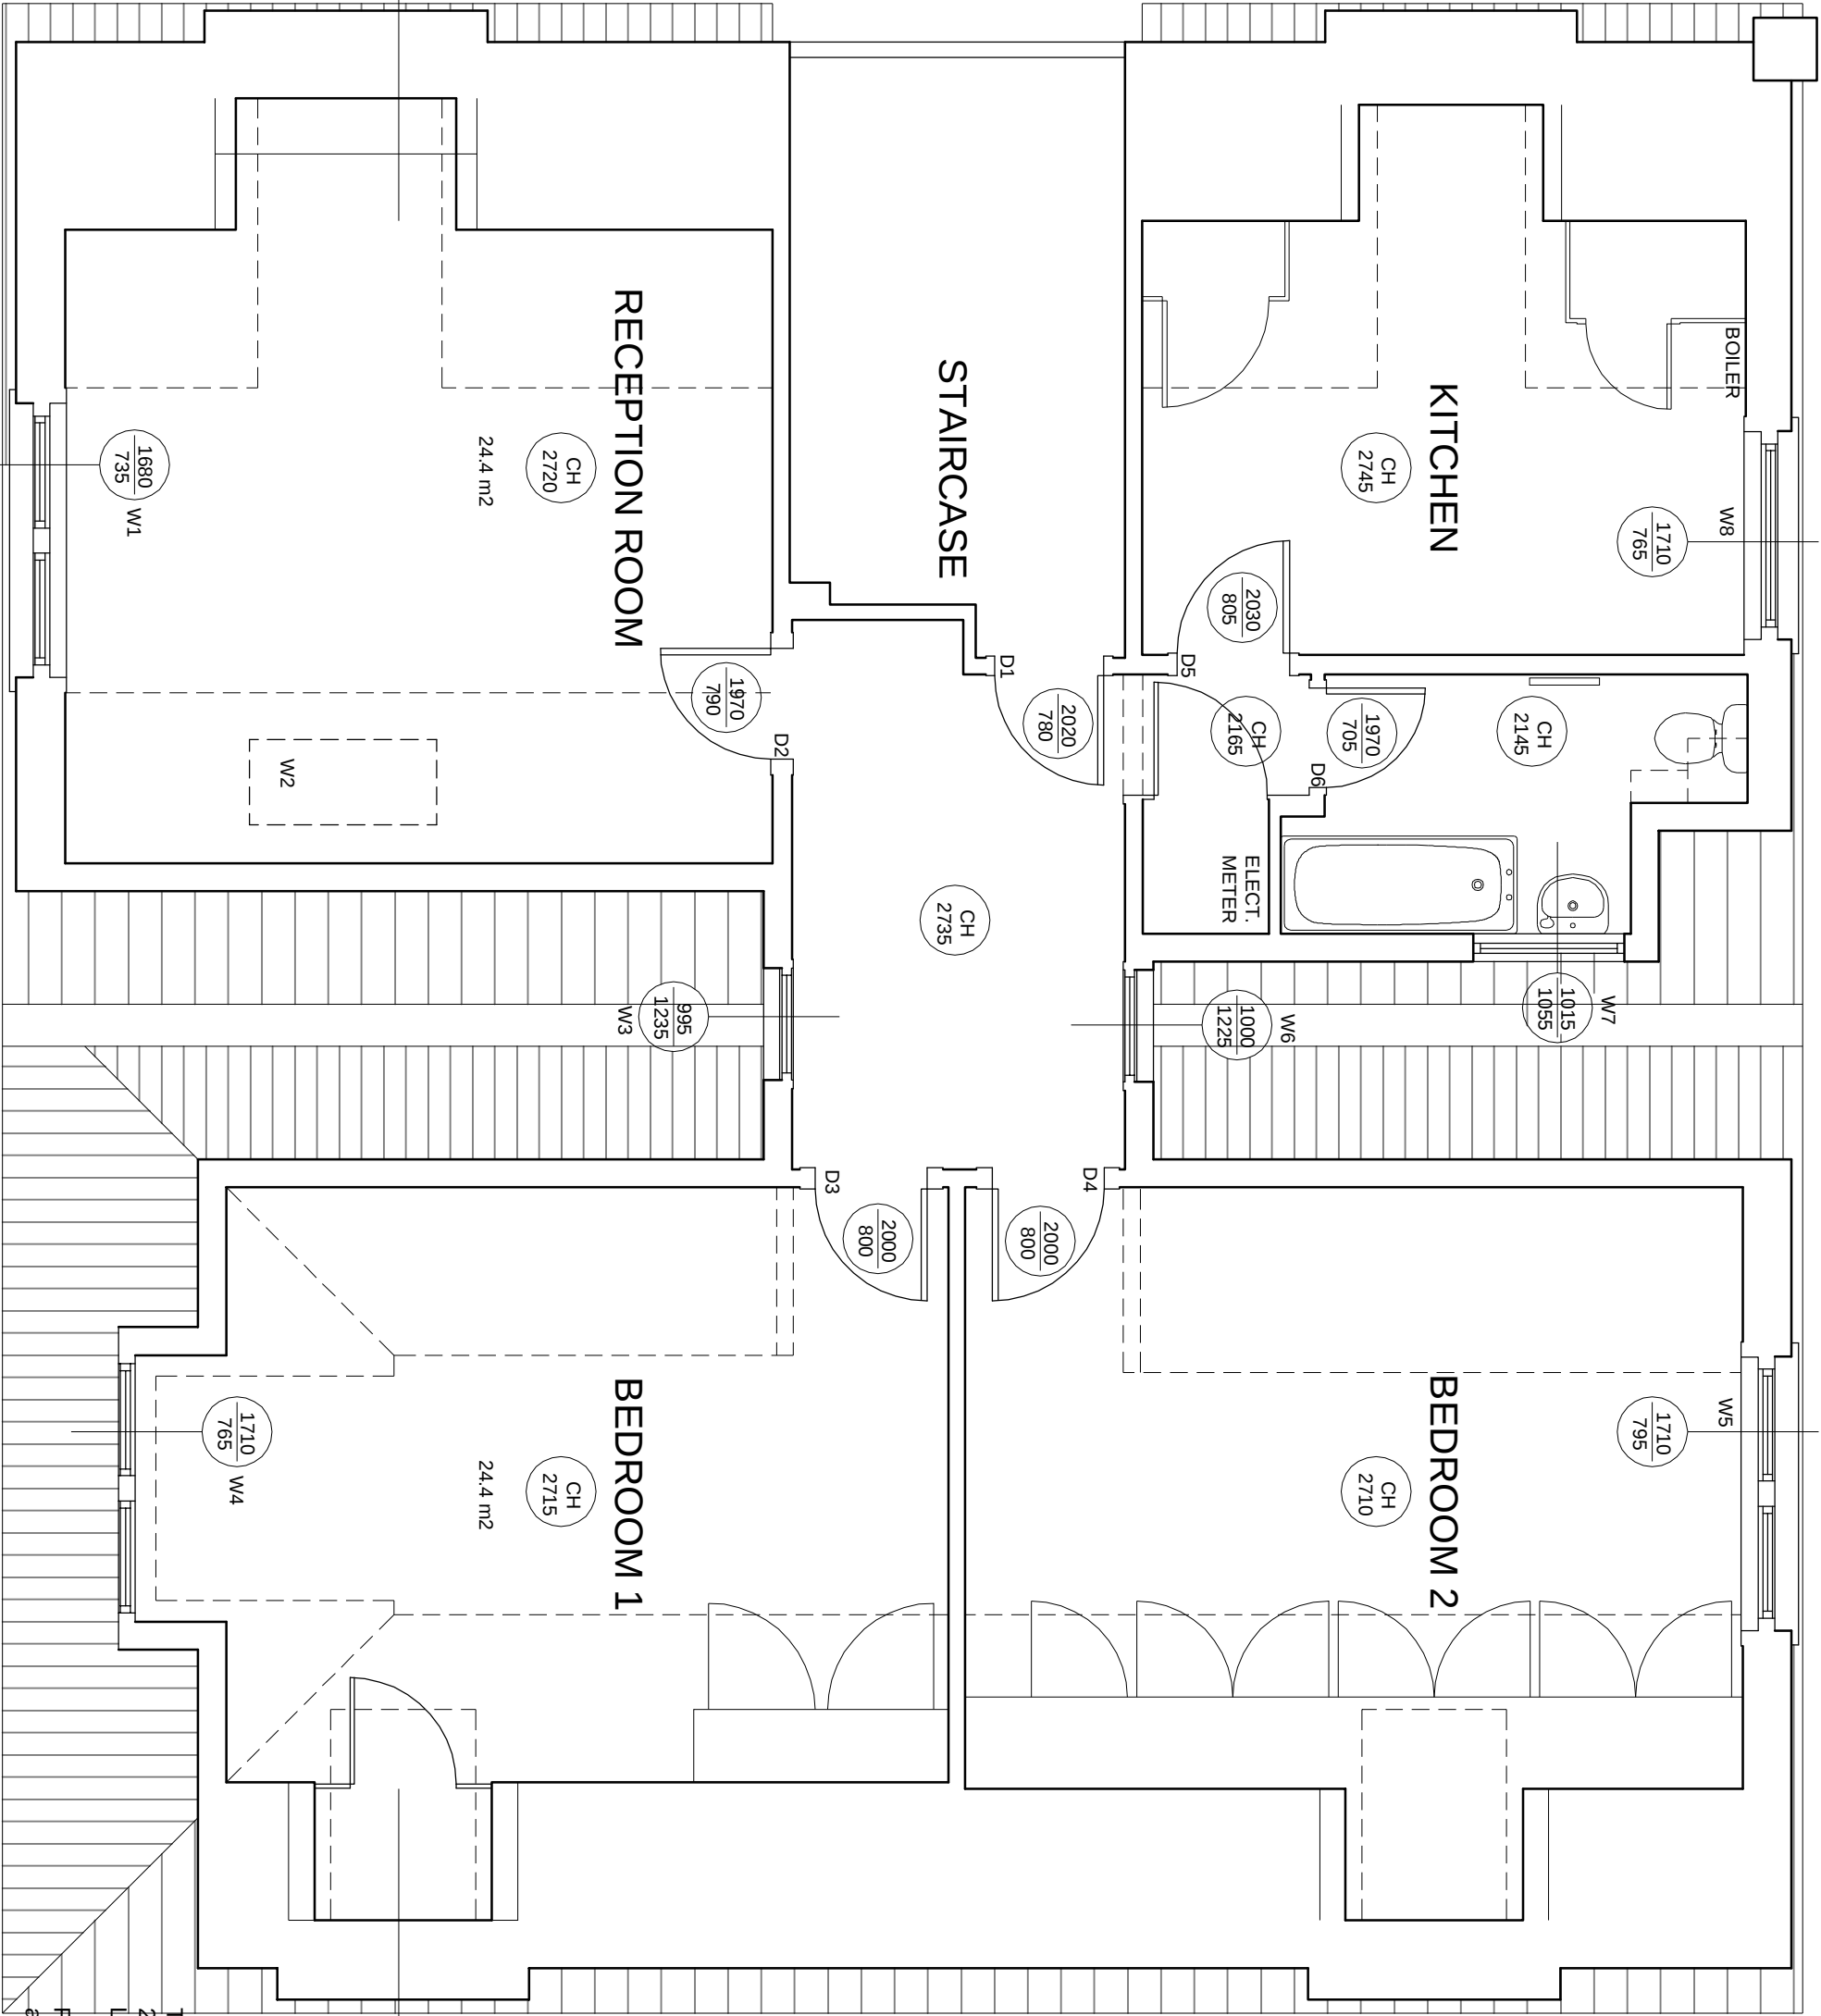


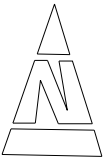

FLOOR AREA
107.8m² (99.8m²
+8m² under 1.5m
high)

TOP FLOOR FLAT D
26 DALEHAM GARDENS
LONDON NW3 5DA

FLOOR PLAN
AS EXISTING

1:50/A3
2017.03.27



DG26-EX1

KASIA WHITEFIELD

design consultant

t 020 75869624
m 07985 035333
KasiaWhitefield@gmail.com



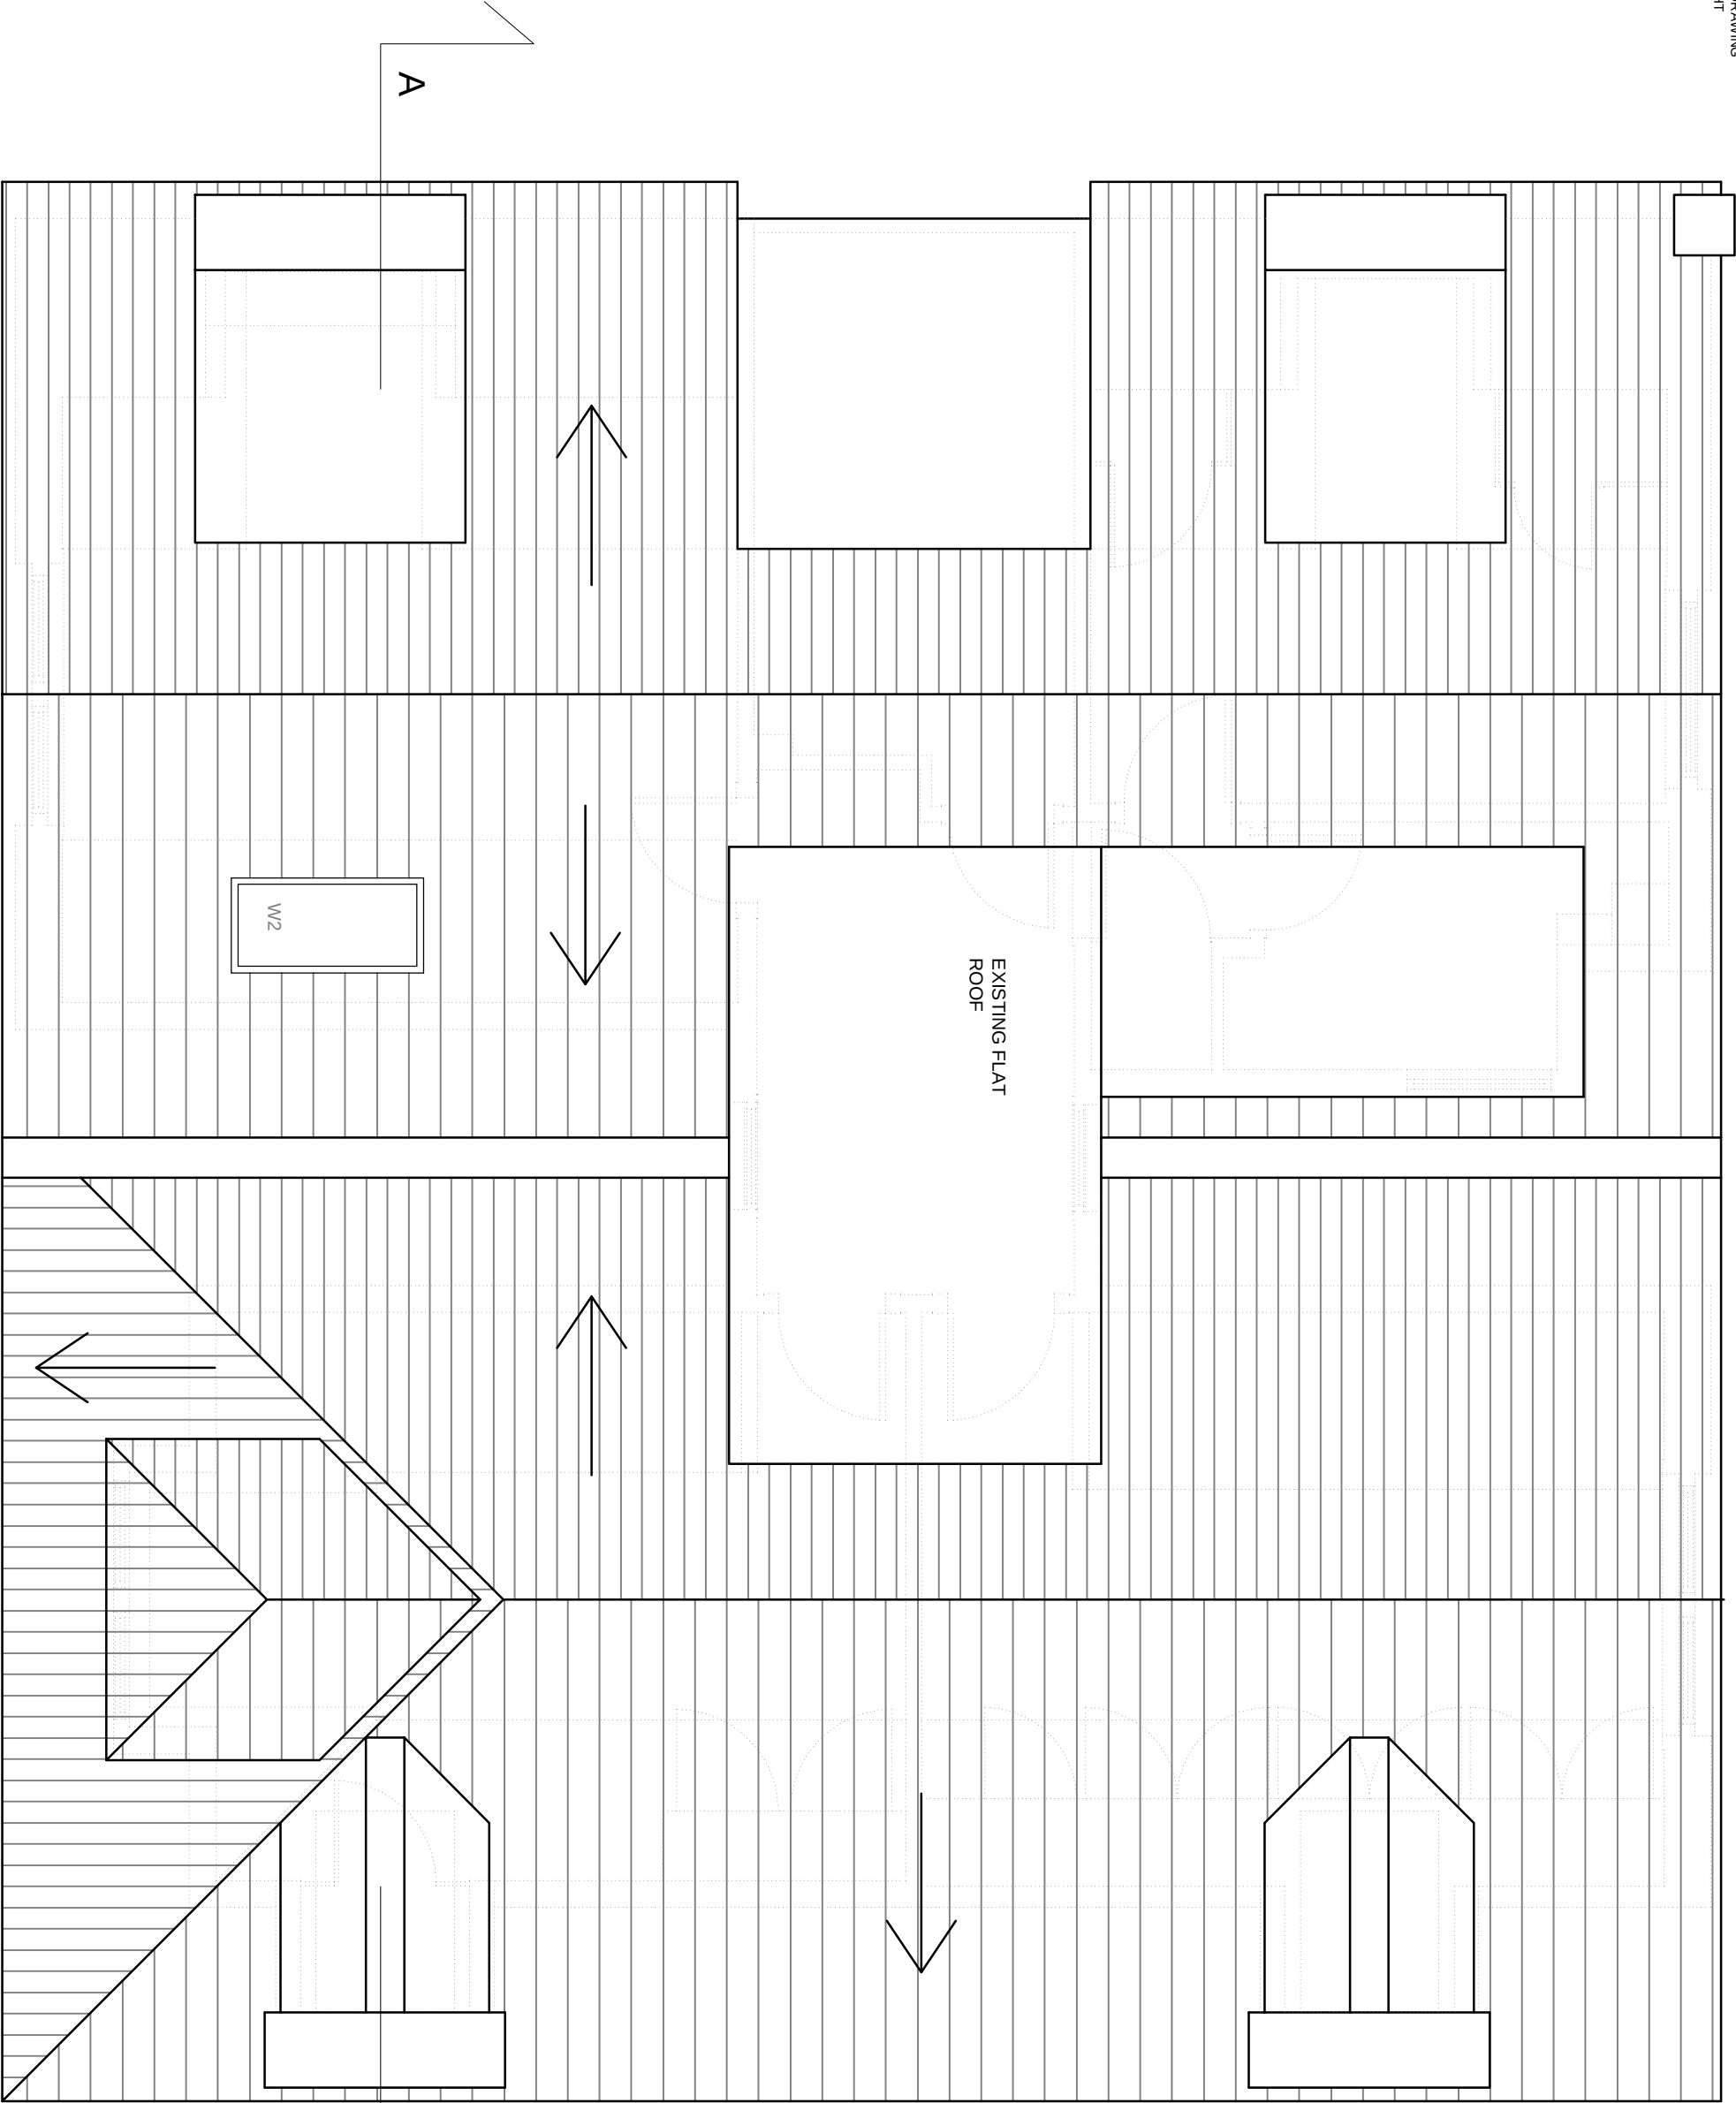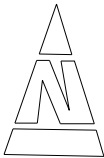

A

A

TOP FLOOR FLAT D
26 DALEHAM GARDENS
LONDON NW3 5DA

ROOF PLAN
as EXISTING


1:50/A3
2017.03.27

DG26-EX2

t 020 75869624
m 07985 035333
KasiaWhitfield@gmail.com

KASIA WHITFIELD
design consultant



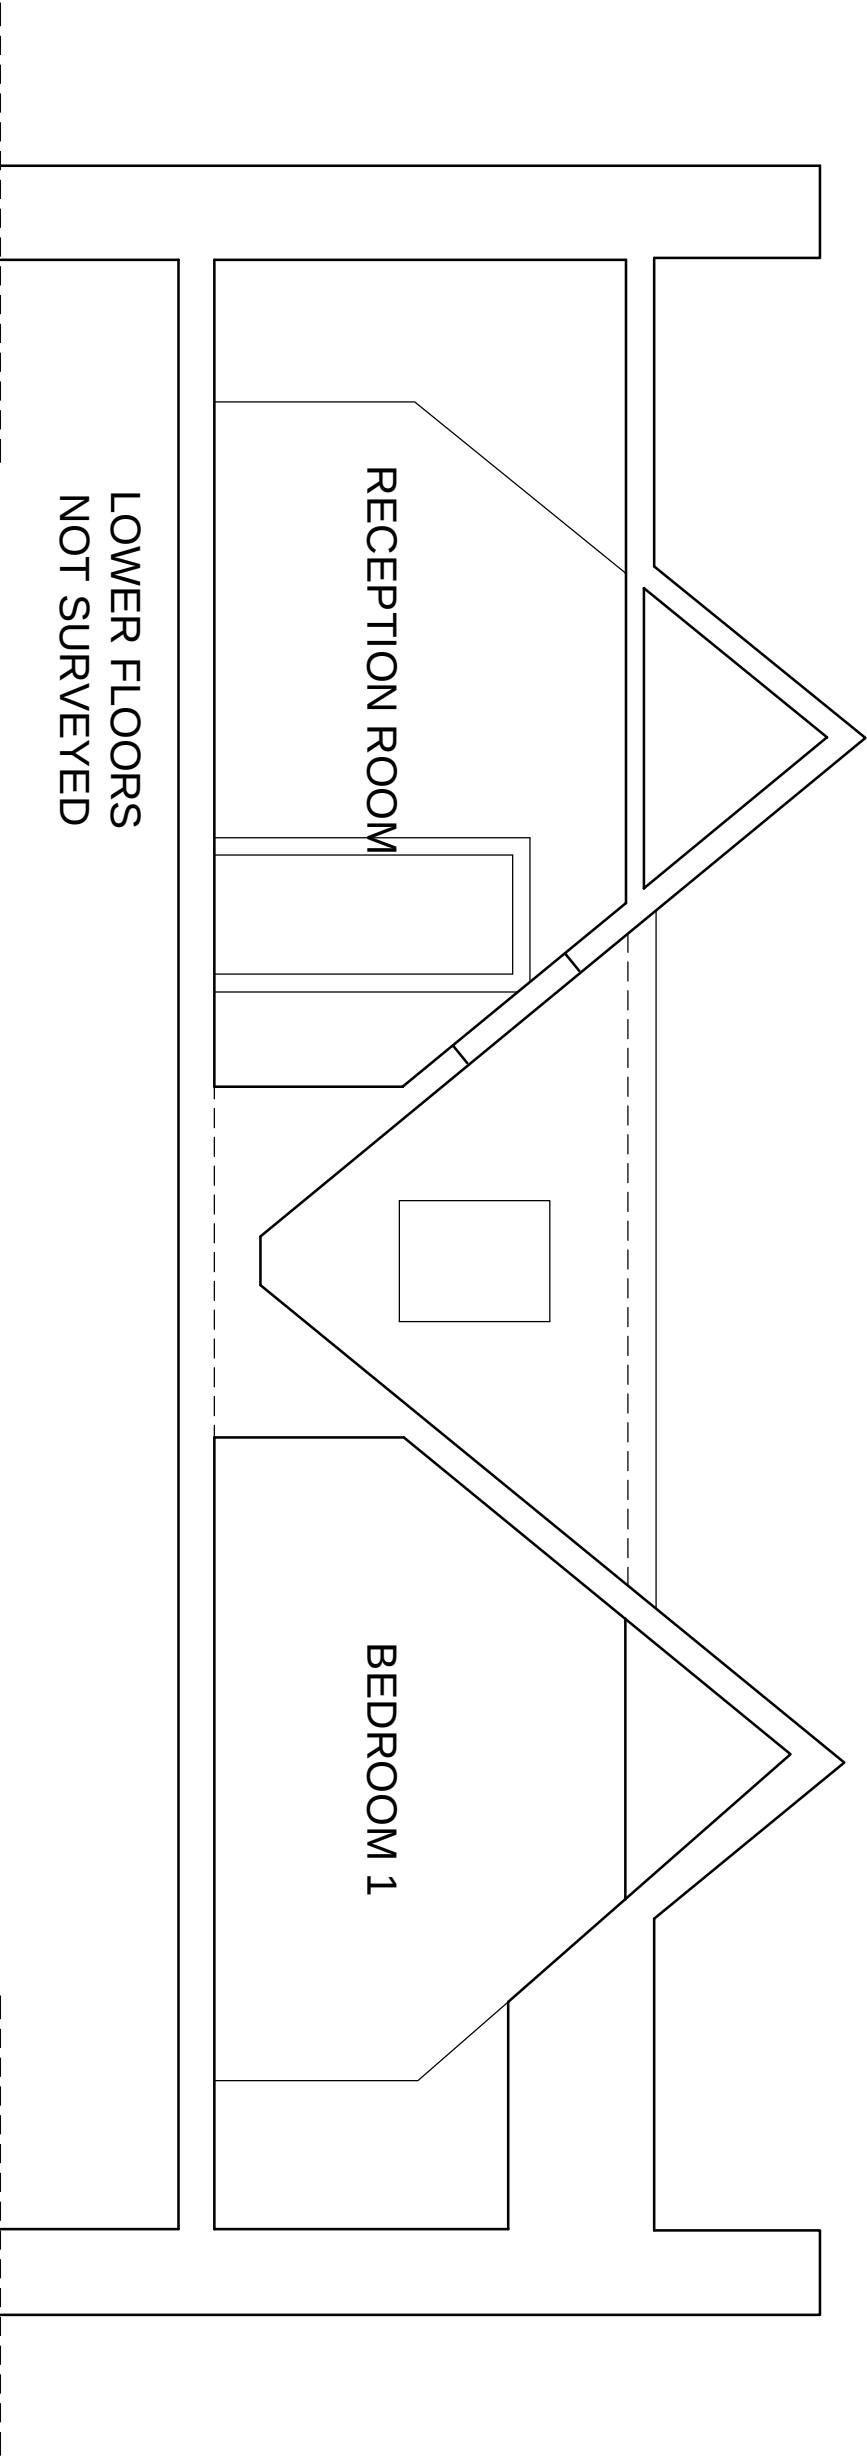



0 1 2 3 4 5

TOP FLOOR FLAT D
26 DALEHAM GARDENS
LONDON NW3 5DA


FRONT ELEVATION
as EXISTING

1:50/A3
2017.03.27

DG26-EX4

t 020 75869624
m 07985 035333
KasiaWhitfield@gmail.com

KASIA WHITFIELD
design consultant

 

t 020 75869624
m 07985 035333
KasiaWhitfield@gmail.com

KASIA WHITEFIELD
design consultant

TOP FLOOR FLAT D
26 DALEHAM GARDENS
LONDON NW3 5DA

REAR ELEVATION
as EXISTING

1:50/A3
2017.03.27
DG26-EX5