
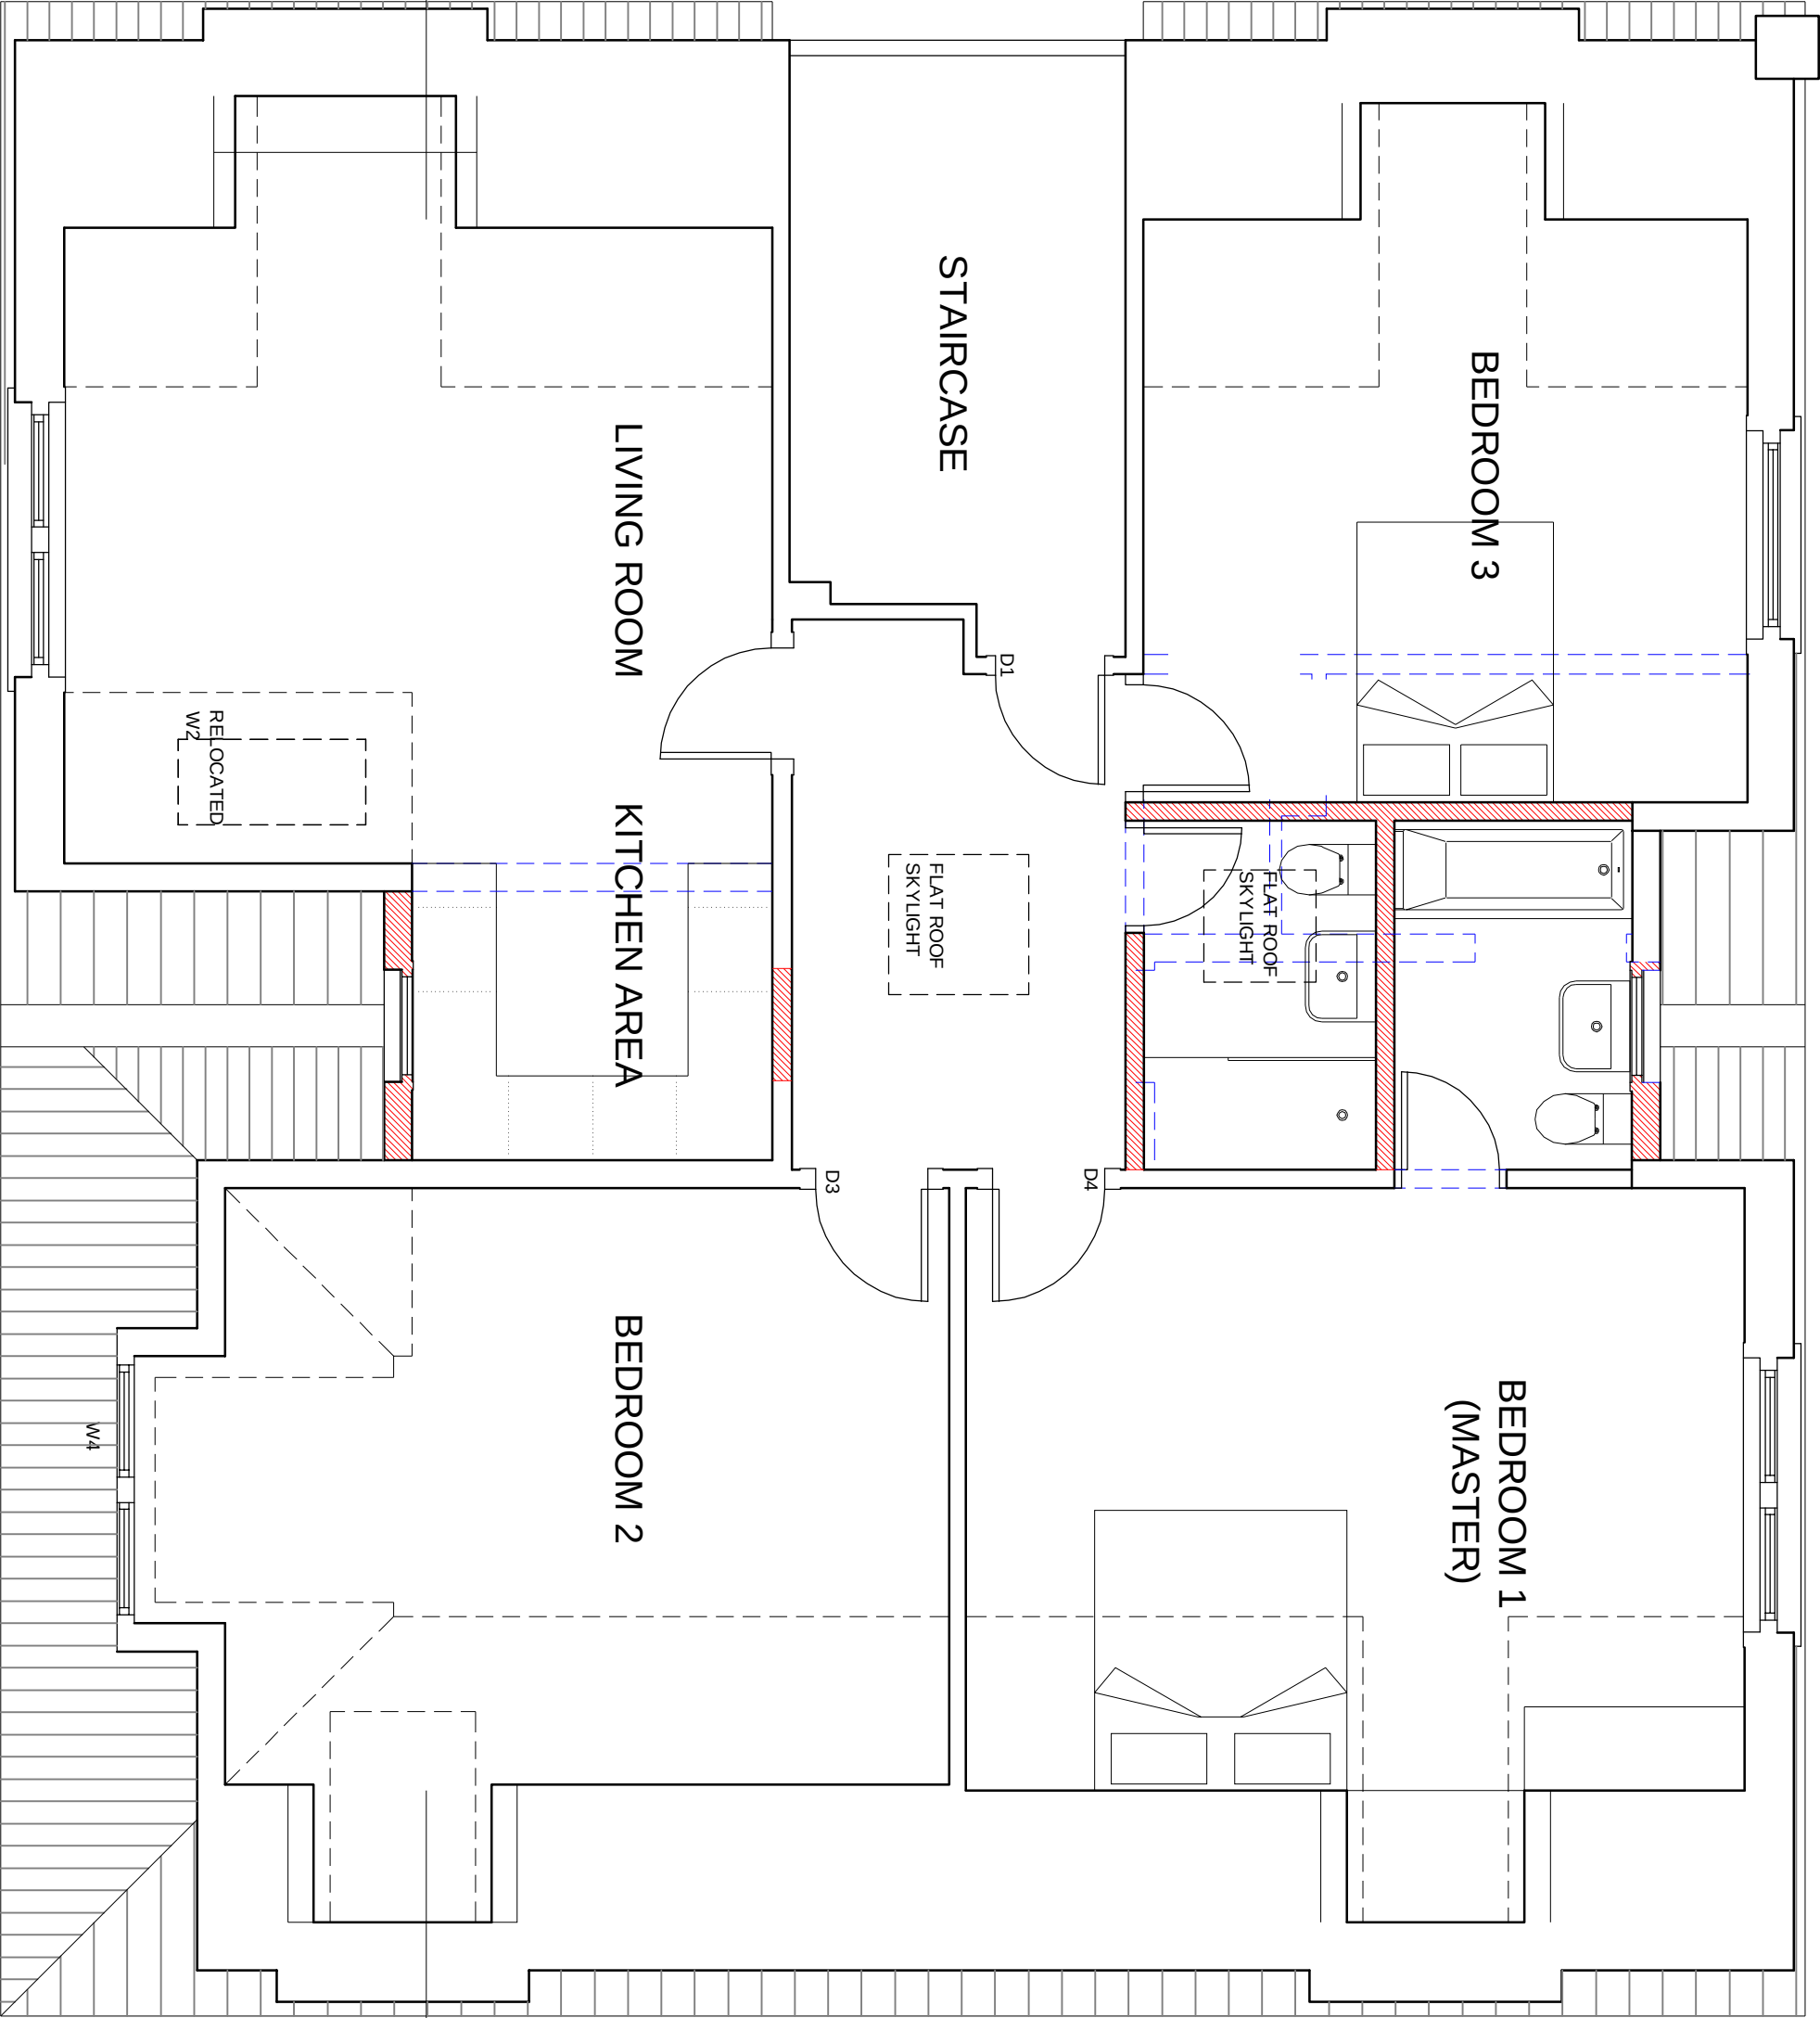


W8

W5

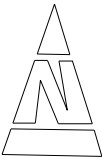

FLOOR AREA
120.6m² (115.7m²
+4.9m² under 1.5m
high)

--- WALLS TO BE
REMOVED

NEW WALLS

TOP FLOOR FLAT D
26 DALEHAM GARDENS
LONDON NW3 5DA

FLOOR PLAN
as PROPOSED



1:50/A3
2017.03.27

DG26-PP1

t 020 75869624
m 07985 035333
KasiaWhitfield@gmail.com

KASIA WHITFIELD
design consultant



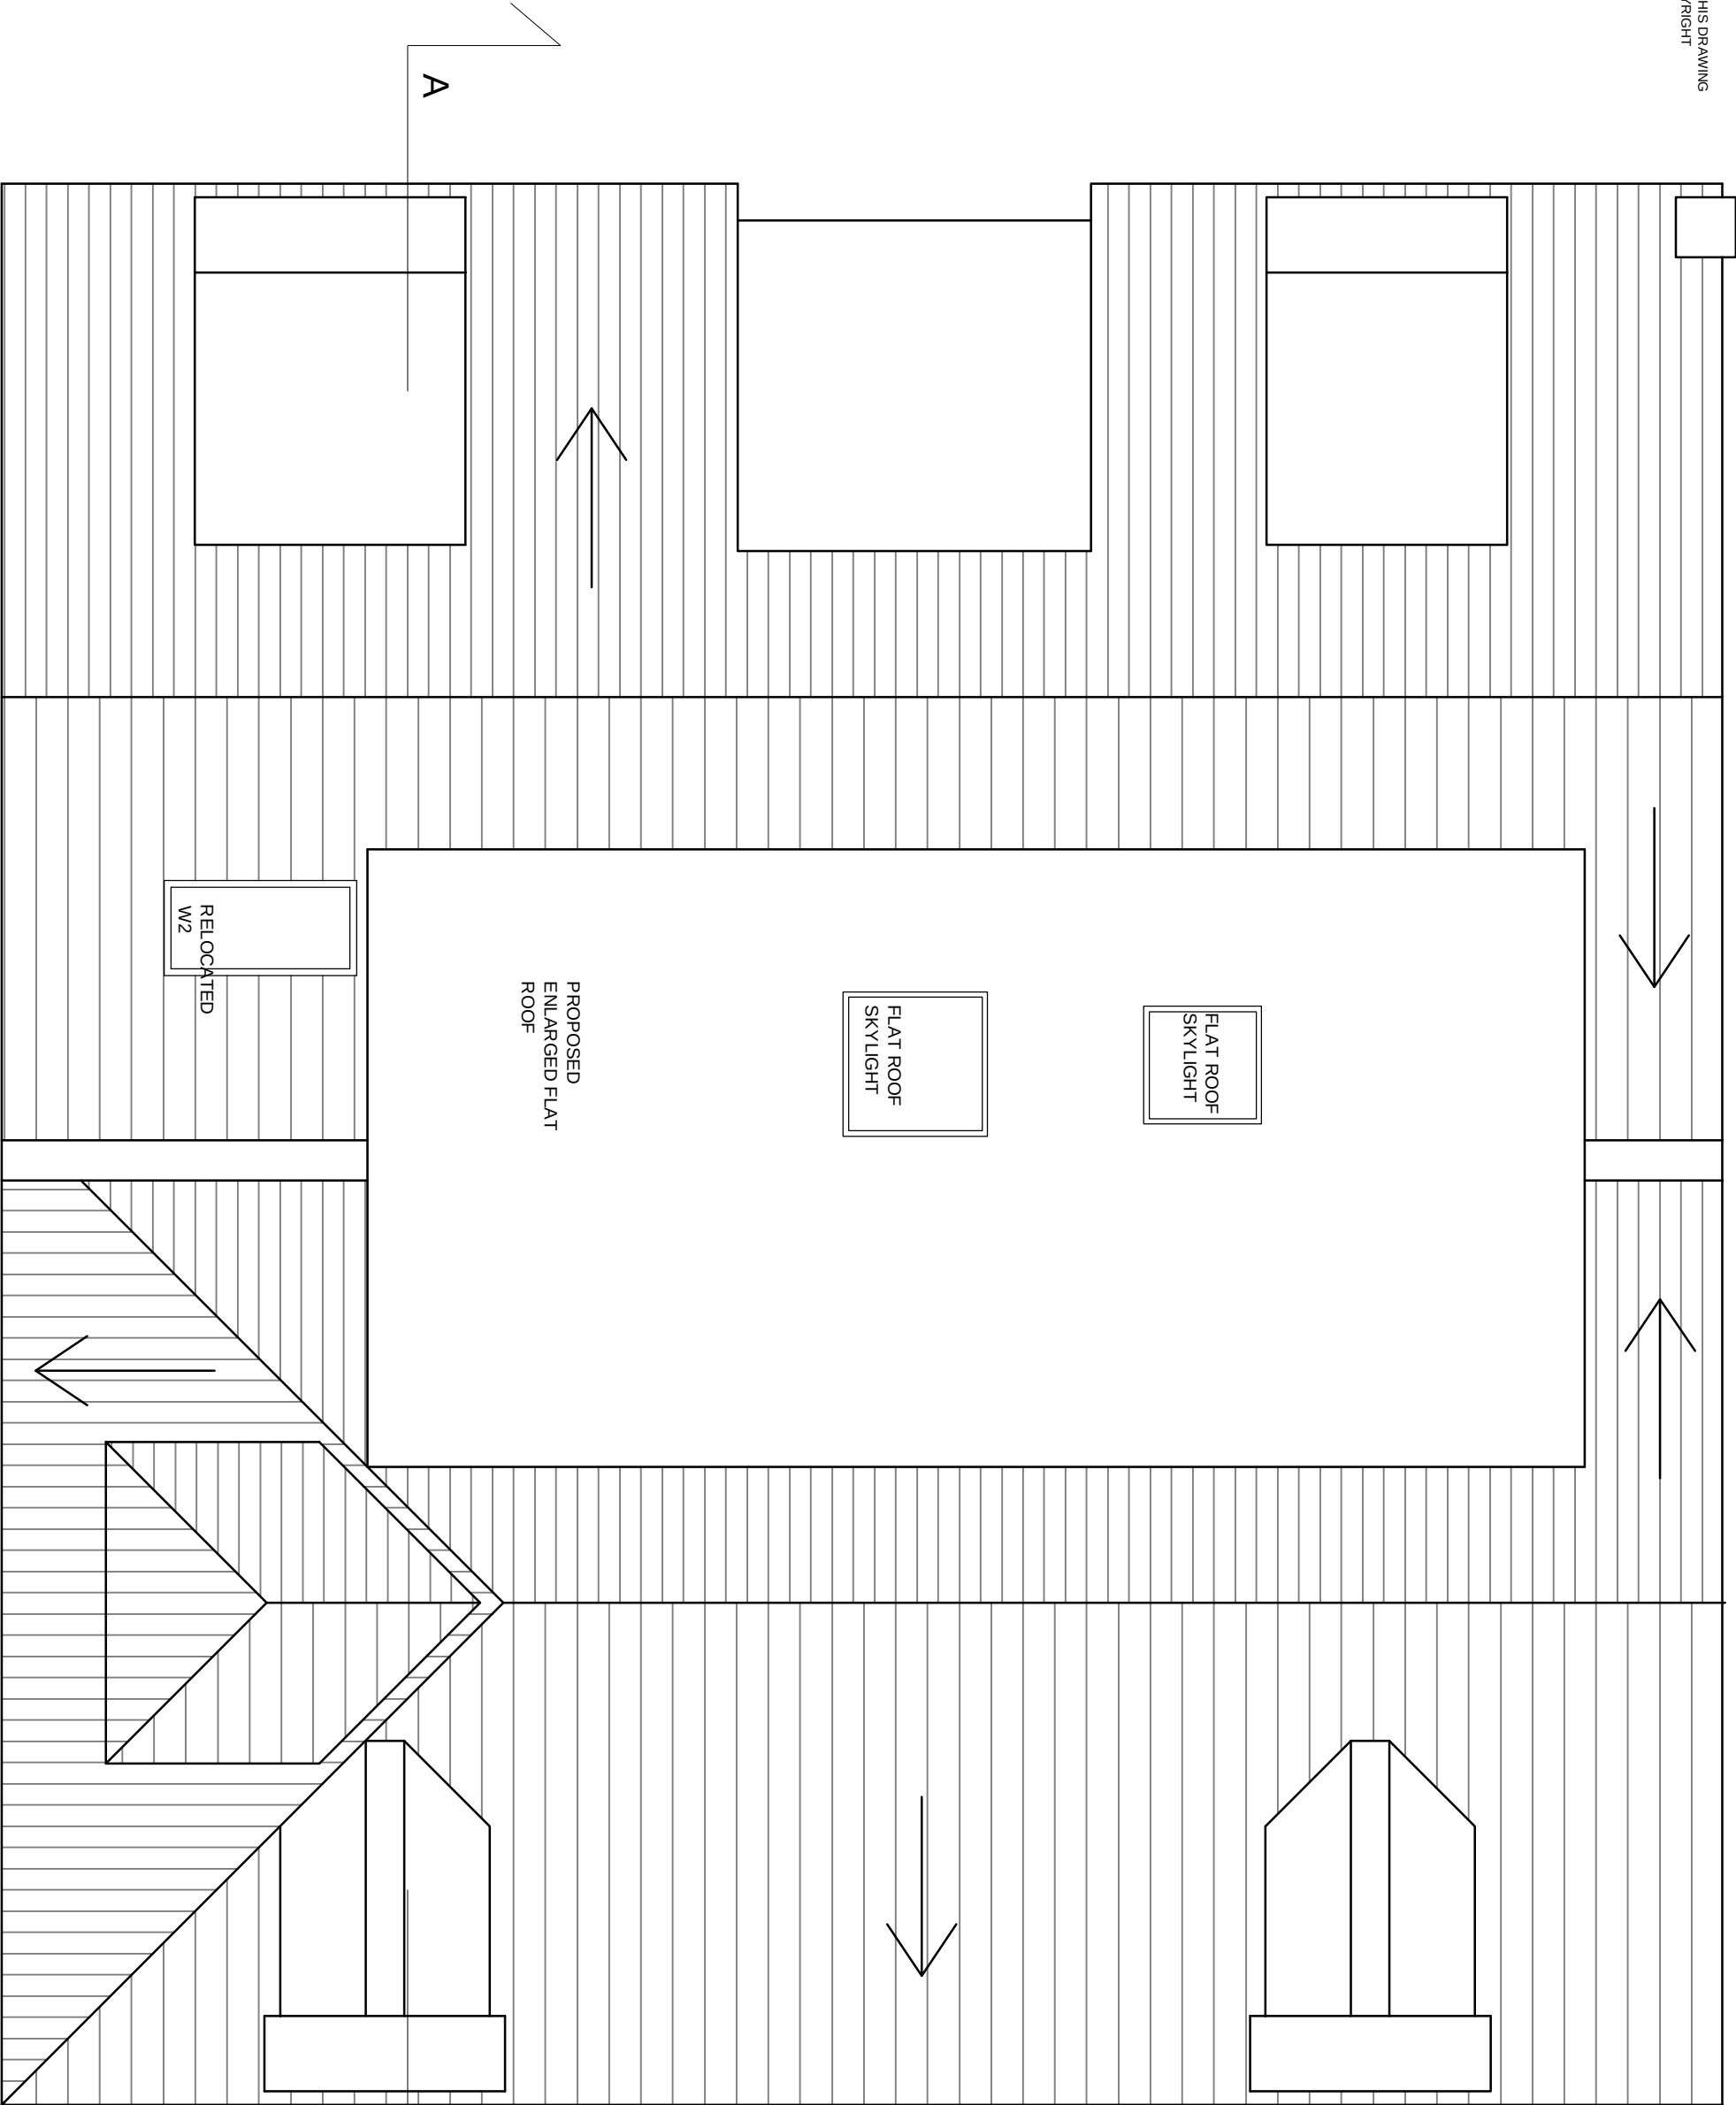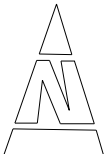

TOP FLOOR FLAT D
26 DALEHAM GARDENS
LONDON NW3 5DA

ROOF PLAN
as PROPOSED


1:50/A3
2017.03.27

DG26-PP2

t 020 75869624
m 07985 035333
KasiaWhitfield@gmail.com

KASIA WHITFIELD
design consultant



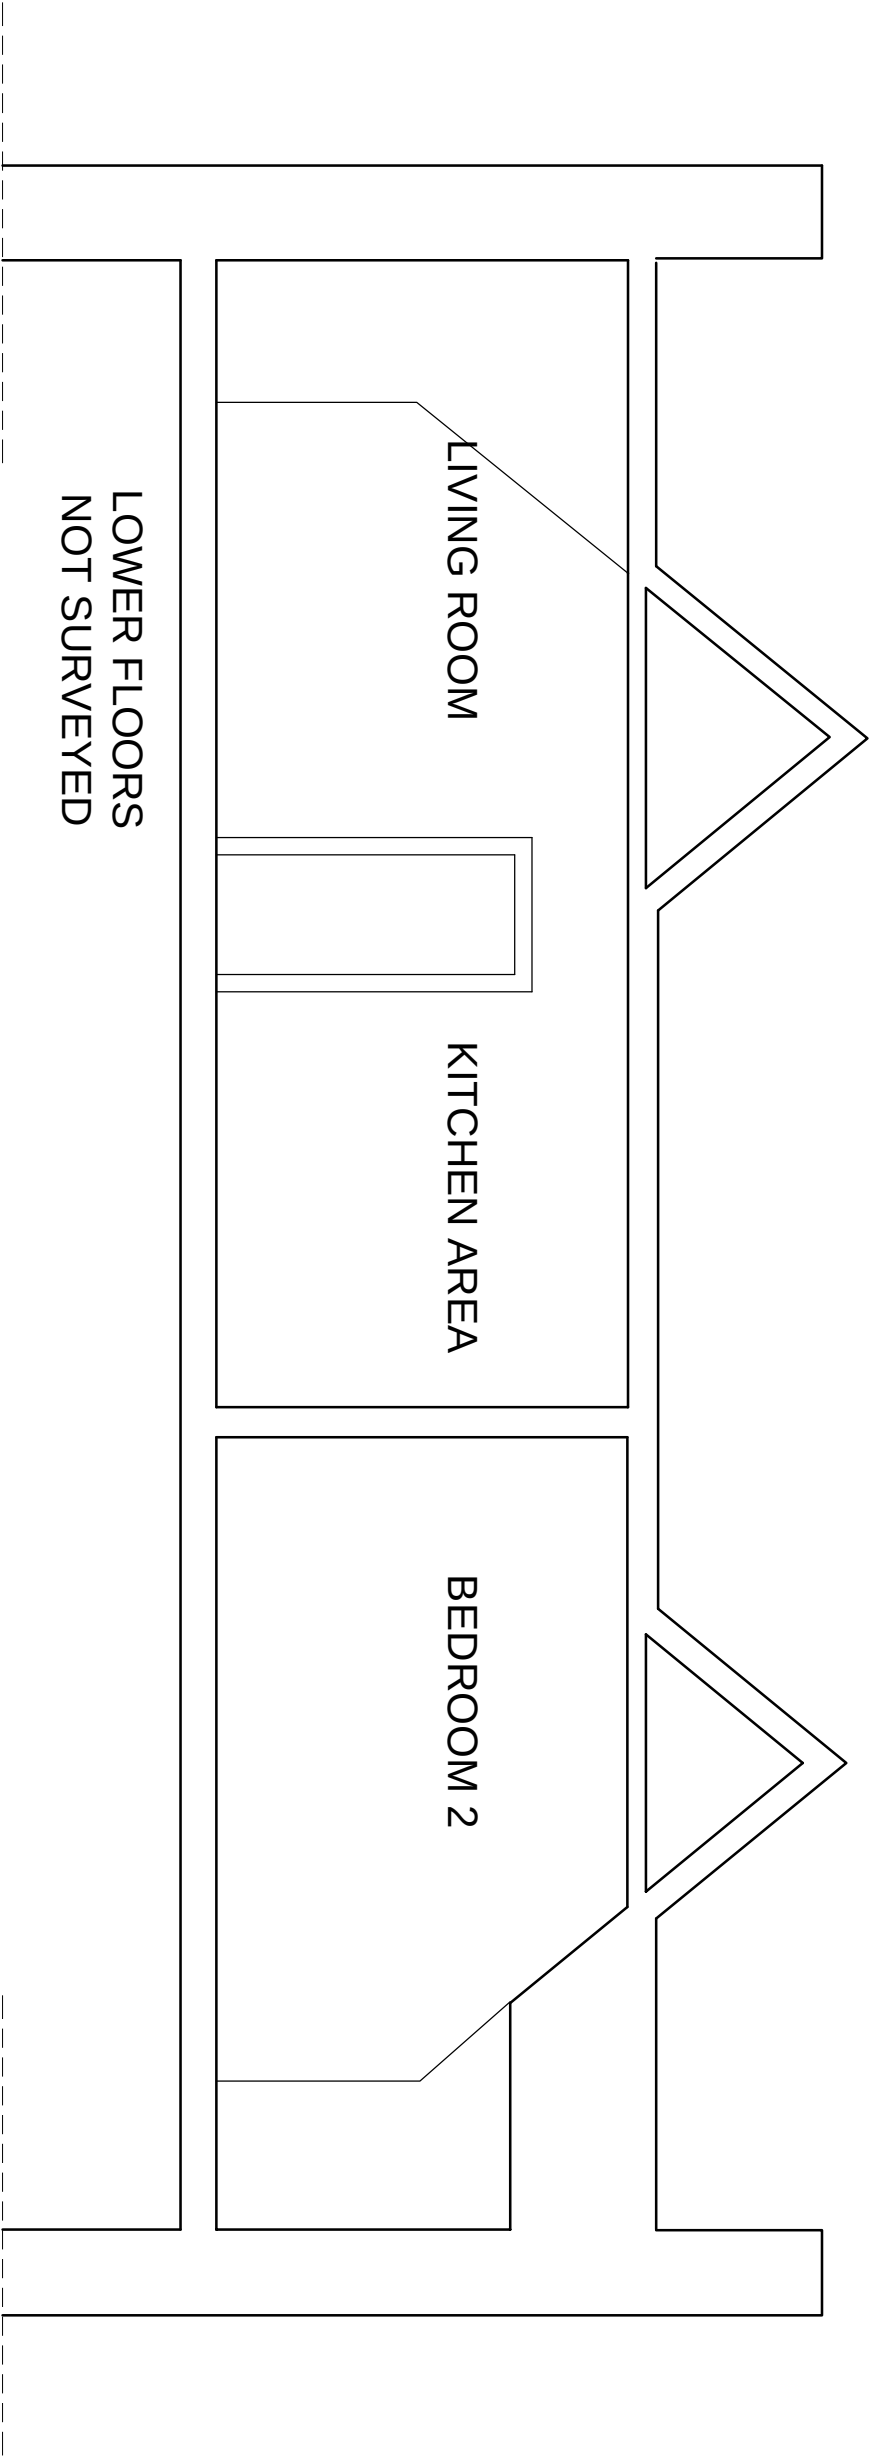

TOP FLOOR FLAT D
26 DALEHAM GARDENS
LONDON NW3 5DA

SECTION A-A
as PROPOSED

1:50/A3
2017.03.27

t 020 75869624
m 07985 035333
KasiaWhitefield@gmail.com

KASIA WHITEFIELD
design consultant

DG26-PP3



0 1 2 3 4 5

t 020 75869624
m 07985 035333
KasiaWhitfield@gmail.com

KASIA WHITFIELD
design consultant

TOP FLOOR FLAT D
26 DALEHAM GARDENS
LONDON NW3 5DA

FRONT ELEVATION
as PROPOSED

1:50/A3
2017.03.27

DG26-PP4



0 1 2 3 4 5

t 020 75869624
m 07985 035333
KasiaWhitfield@gmail.com

KASIA WHITFIELD
design consultant

TOP FLOOR FLAT D
26 DALEHAM GARDENS
LONDON NW3 5DA

REAR ELEVATION
as PROPOSED

1:50/A3
2017.03.27

DG26-PP5