


Campbell House East
5 to 10

path

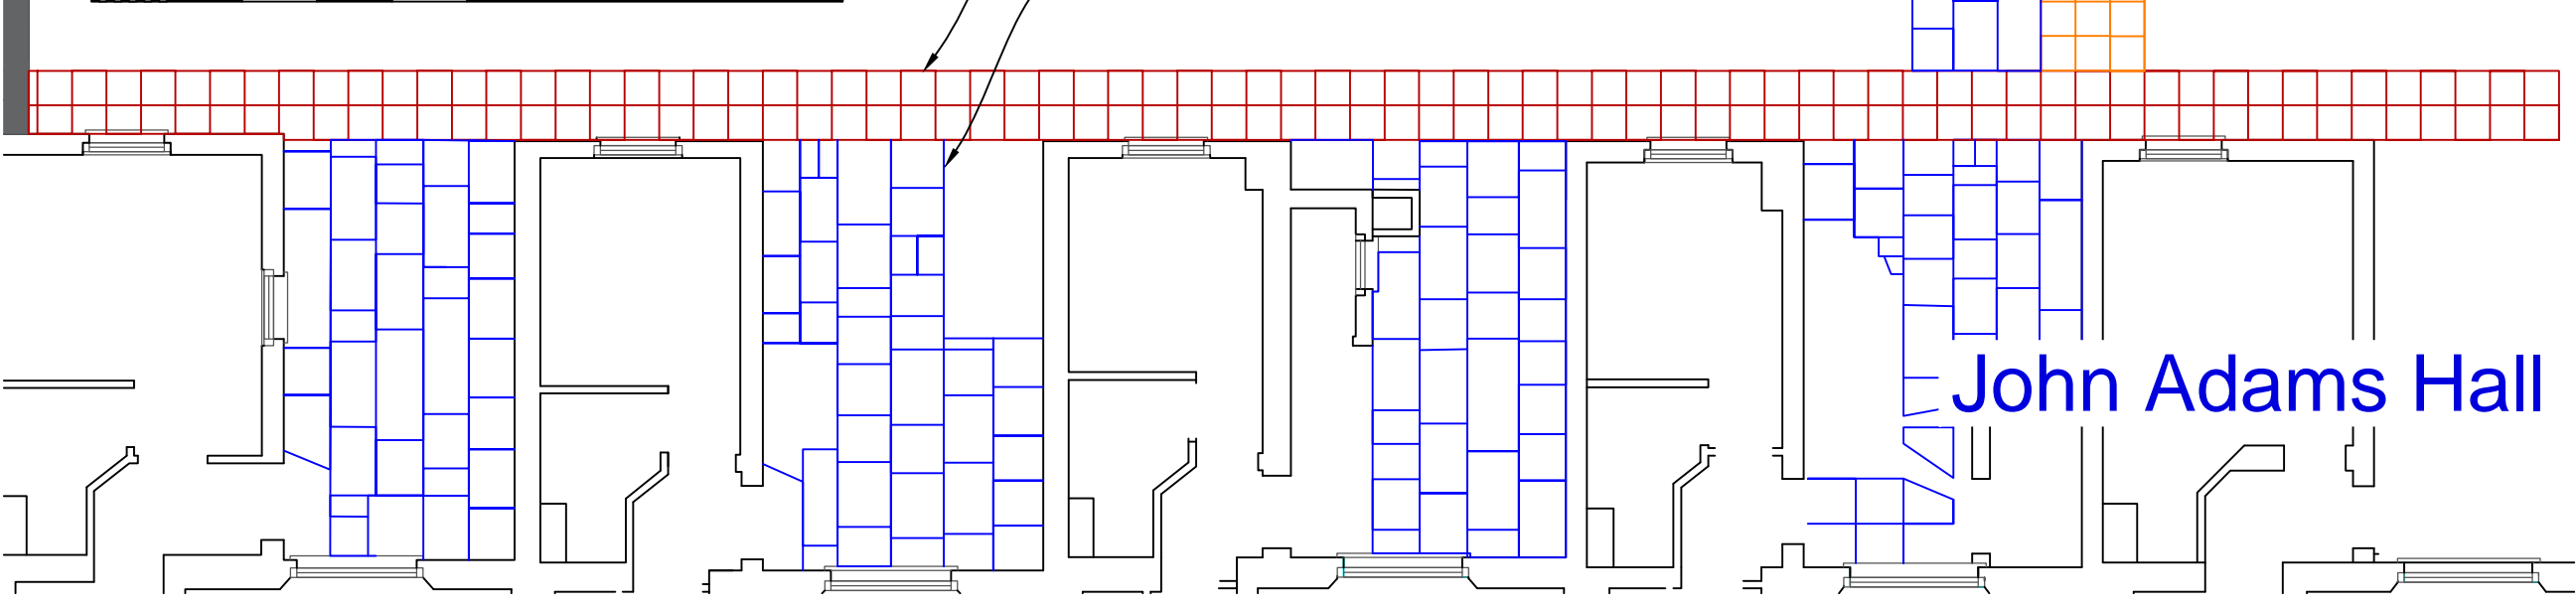

	Details	Sign	Date
Asbestos Survey			
Structural Check/Lifting & Handling			
Site Survey			
Access and Egress/Site Compound			
Hazards Identified			

REV	Details of Revision	Date	Sign
-----	---------------------	------	------

Drawing No				UCL/JAH/78			
Scale 1:100		Drawn CB		Checked LY		Co-ord chk LY	
Drawing size A3		Date 28/03/2017		Date 28/03/2017		Date 28/03/2017	
Status PLANNING ISSUE							