




FULL MEASURED SURVEY REQUIRED



Floor Net Area: 129.2m² /1391ft²
Floor Gross Area: 146.6m² /1578ft²

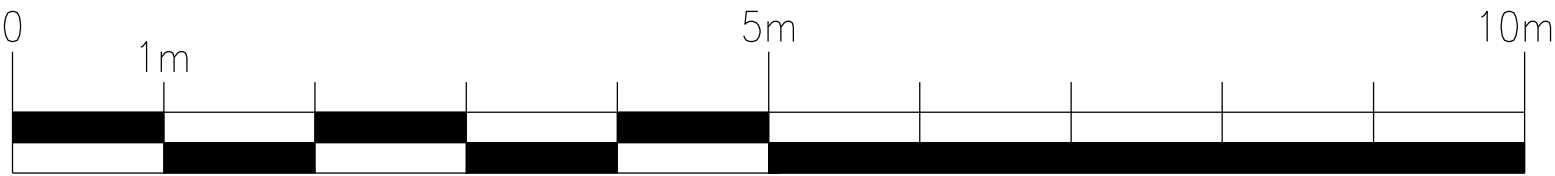

TEST FOR FIT

NOTE
This drawing has been prepared from historical information that cannot be guaranteed accurate. Responsibility is not accepted for errors made by others in scaling from this drawing. All construction information should be taken from figured dimensions only. All dimensions should be checked on site prior to the manufacture of any components.

HATCHING

	New Secure partition wall		Barrier matting
	New Partition wall		2008 Hard Flooring 1200x600
	Book Room Secure wall		2008 Hard Flooring 600x300
	Existing Partition wall		Area not in scope
	Structural wall		
	Domus Industriak DFDL 04 (600X600mm) ASD Floor Area		Domus Industriak DFDL 06 (600X600mm)
	Amitco Spacia SS5S3566 (457X457mm) ASD Floor Area		Amitco Spacia SS5S2594 (457X457mm) Banking Hall

DATE: REV: DRAWN: CHECKED: NOTES:

STYLES & WOOD LTD
99 Charterhouse Street
London EC1M 6HR
t: +44 (0)20 7014 0400
www.stylesandwood.co.uk

Project

TOTTENHAM COURT ROAD

154-155 TOTTENHAM COURT ROAD
W1T 7NG
LONDON
PIM No.XXXXX

BARCLAYS

Drawing Title

**BASEMENT FLOOR LAYOUT
EXISTING
ACQUISITION 2017**

Branch Sort Code XX-XX-XX	Branch ID XX	Supplier Project No D0881	
Scale 1:50@A2	Drawn ICT	Checked JoC	Date 27/03/2017
Drg.No D0881_001			Revision -
Architectural Practice: S&WDesign			