

STATUTORY STATUS	
LISTED	NO
CONSERVATION	YES


Feature Wall Finishes	
	Self Service Wall / ASC Wall / Transaction Area Feature Wall
	Consultation Area Feature Wall
	Counters Area Feature Wall
	Heritage Wall
	Dark Grey Feature Wall
	Dark Blue Feature Wall With Heritage Rail Premier Consultation Room
	Premier Hub Feature Wall

Furniture Types					
	Open Counter Waiting Visalia Chair		Customer Chair PLC Chair		Customer Chair Hold Chair
	Customer Chair Panama Chair		Customer Chair Tolo High-Back		Customer Chair Cross Stool (low)
	Customer Chair Ohio Meeting Chair		Customer Chair Tolo Low-Back		Task Chair
	Customer Chair Kruze or Smith		Customer Chair Tolo only use with 720mm height Kruze table		Customer Chair Kruze Chair only use with 720mm height Kruze Table


NOTE
 This drawing has been prepared from historical information that cannot be guaranteed accurate. Responsibility is not accepted for errors made by others in scaling from this drawing. All construction information should be taken from figured dimensions only. All dimensions should be checked on site prior to the manufacture of any components.

HATCHING

	New Secure partition wall		Barrier matting
	New Partition wall		2008 Hard Flooring 1200x600
	Book Room Secure wall		2008 Hard Flooring 600x300
	Existing Partition wall		Area not in scope
	Structural wall		Domus Industriak DFDL 04 (600X600mm) ASD Floor Area
	Domus Industriak DFDL 06 (600X600mm) ASD Floor Area		Amitco Spacia SS5S3566 (457X457mm) ASD Floor Area
	Amitco Spacia SS5S2594 (457X457mm) Banking Hall		

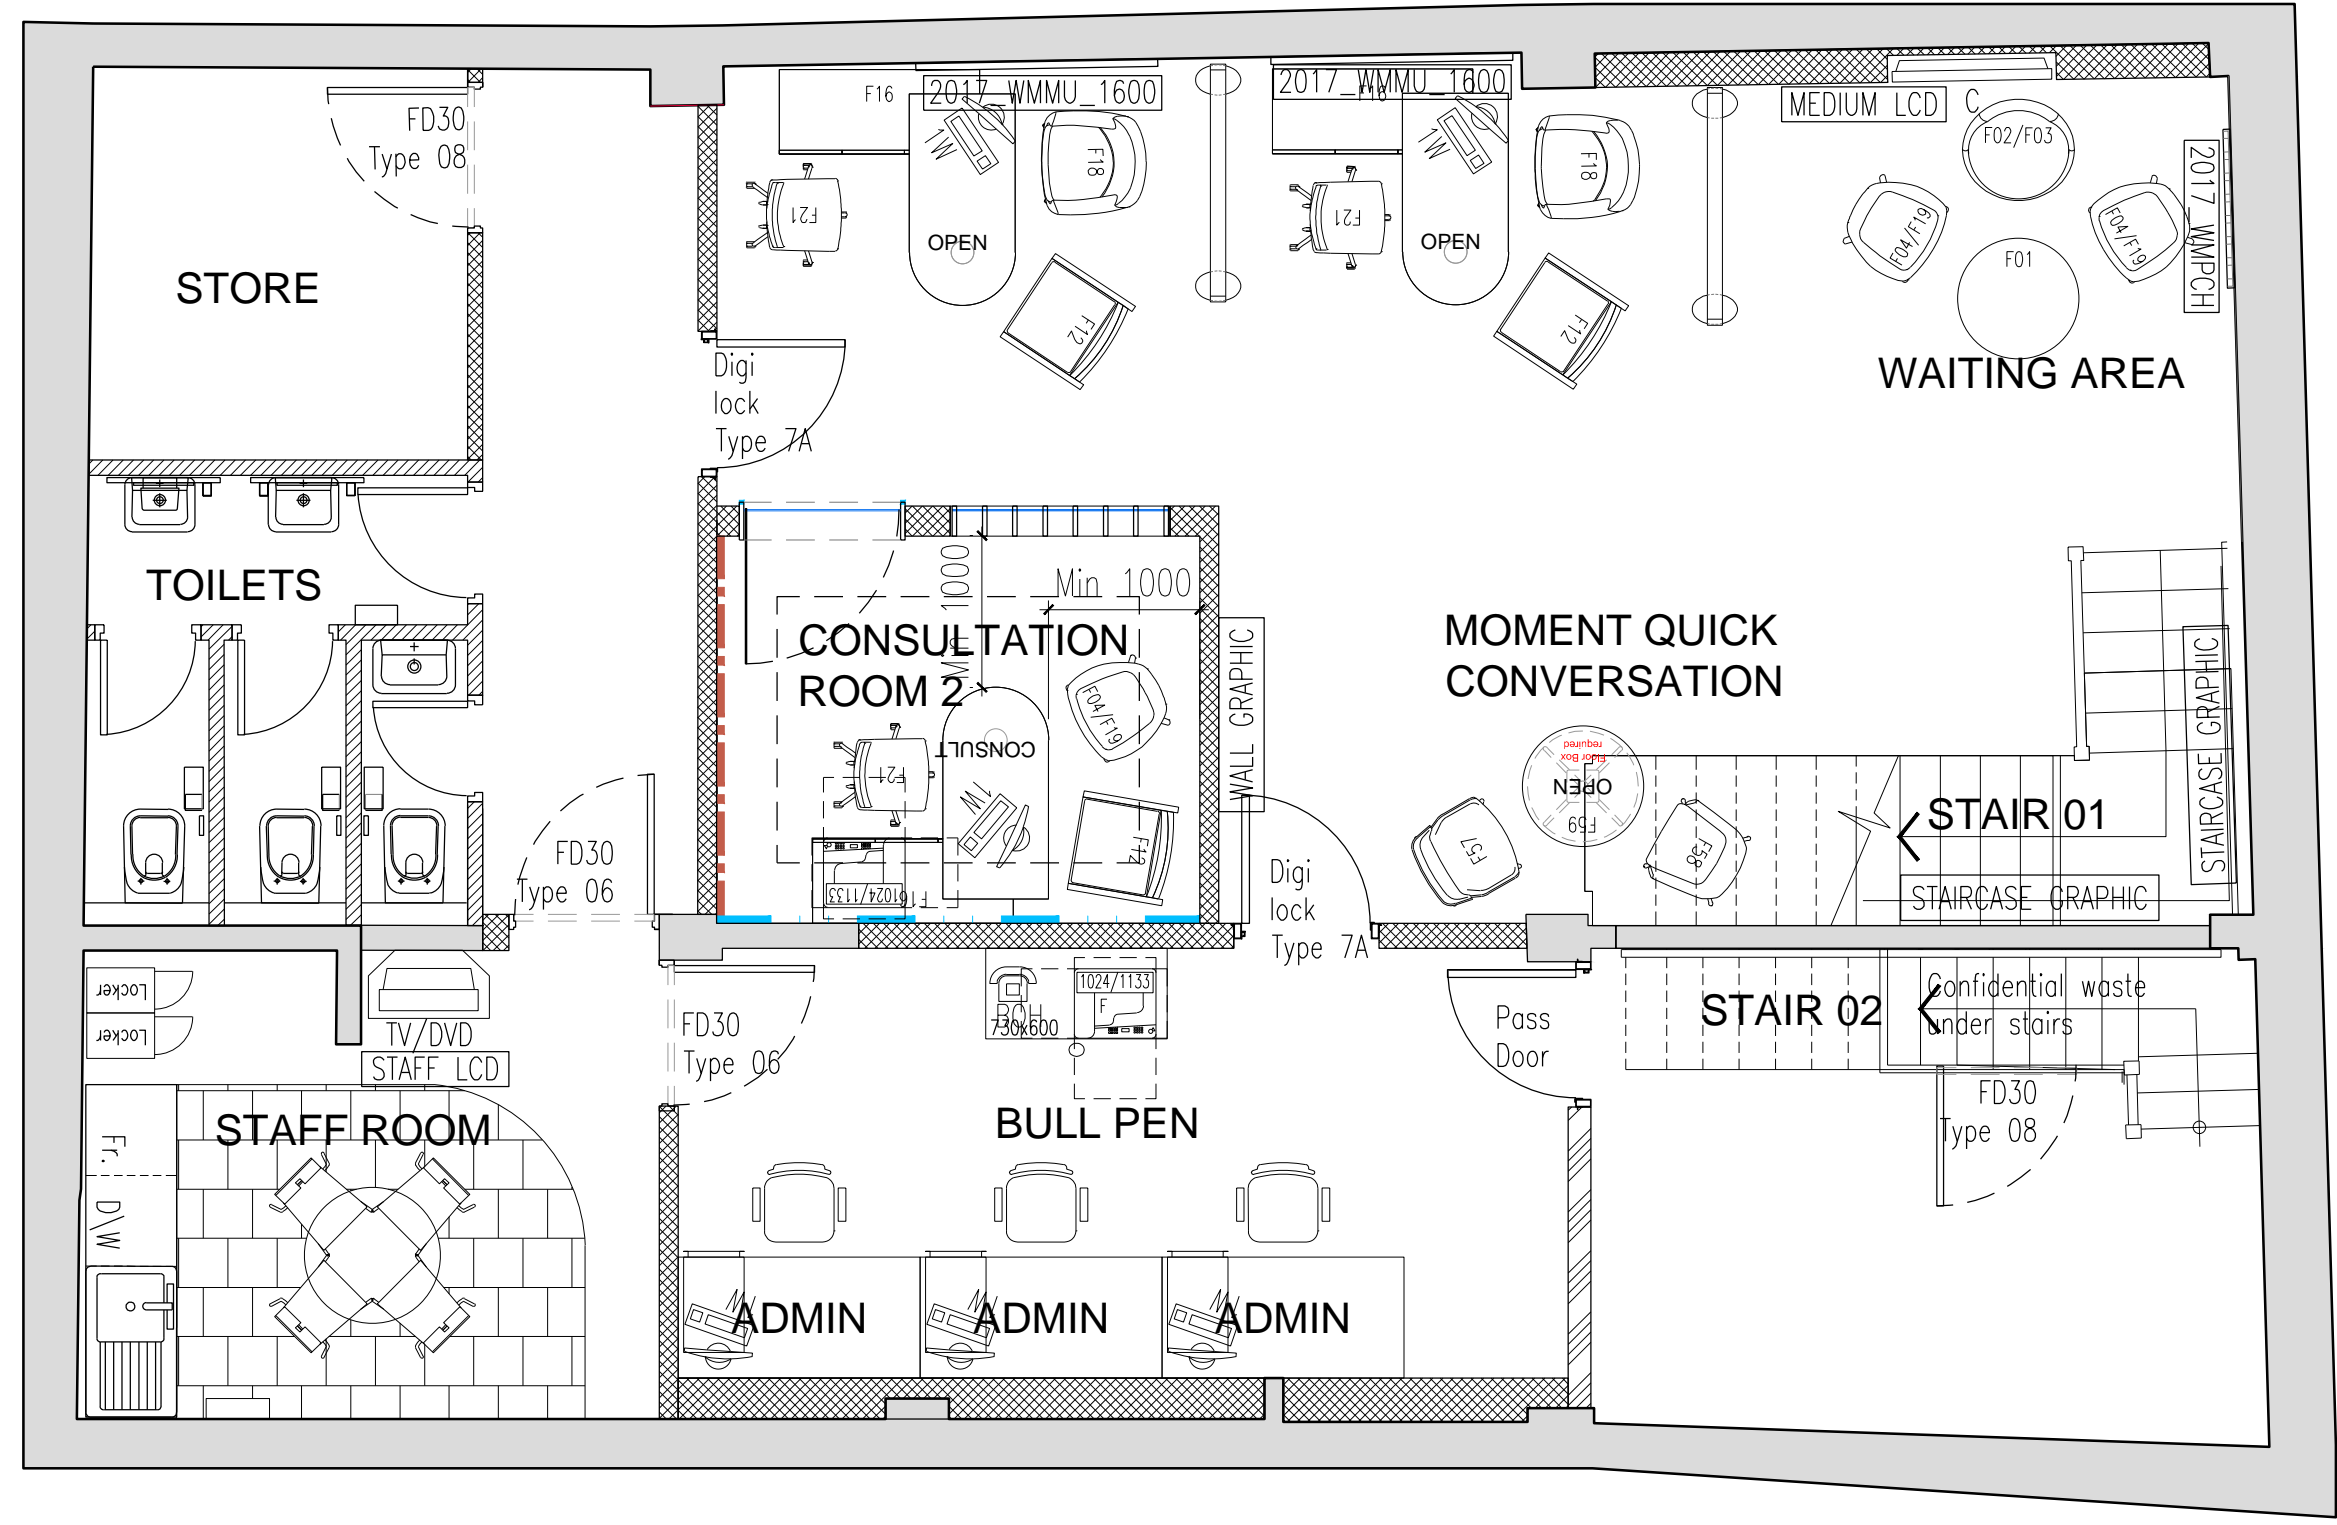

Gross Internal Area: 129.2m² /1391ft²
 Gross External Area: 146.6m² /1578ft²

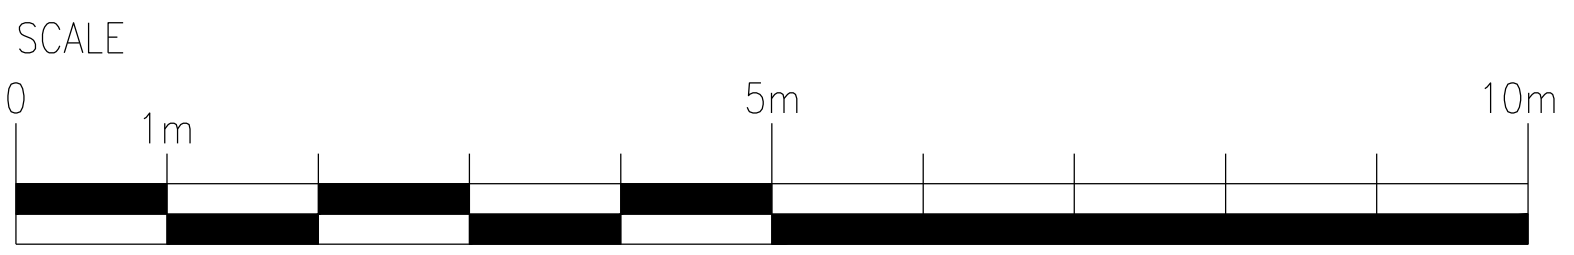

DATE	REV	DRWN	CHECKD	NOTES
27.03.17	D	ICT	JoC	Printer added. Floor area added, request by Graham Taylor 24.03.17
17.03.17	C	ICT	JoC	Layout updated to clients comments received on 17.03.17 (Shane Nurse)
20.01.17	B	ICT	KK	Layout updated to clients comments received on 20.01.17 (Shane Nurse)
20.01.17	A	ICT	KK	Layout updated to clients comments received on 20.01.17 (Shane Nurse)

STYLES & WOOD LTD
 99 Charterhouse Street
 London EC1M 6HR
 t: +44 (0)20 7014 0400
 www.stylesandwood.co.uk

Project
TOTTENHAM COURT ROAD
 154-155 TOTTENHAM COURT ROAD
 W1T 7NG
 LONDON
 PIM No. XXXXX

Drawing Title BASEMENT FLOOR LAYOUT AS PROPOSED ACQUISITION 2017			
Branch Sort Code XX-XX-XX	Branch ID XX	Supplier Project No D0881	
Scale 1:50@A2	Drawn EMS	Checked KK	Date 11.01.16
Drg.No D0881_011			Revision D
Architectural Practice: S&WDesign			