

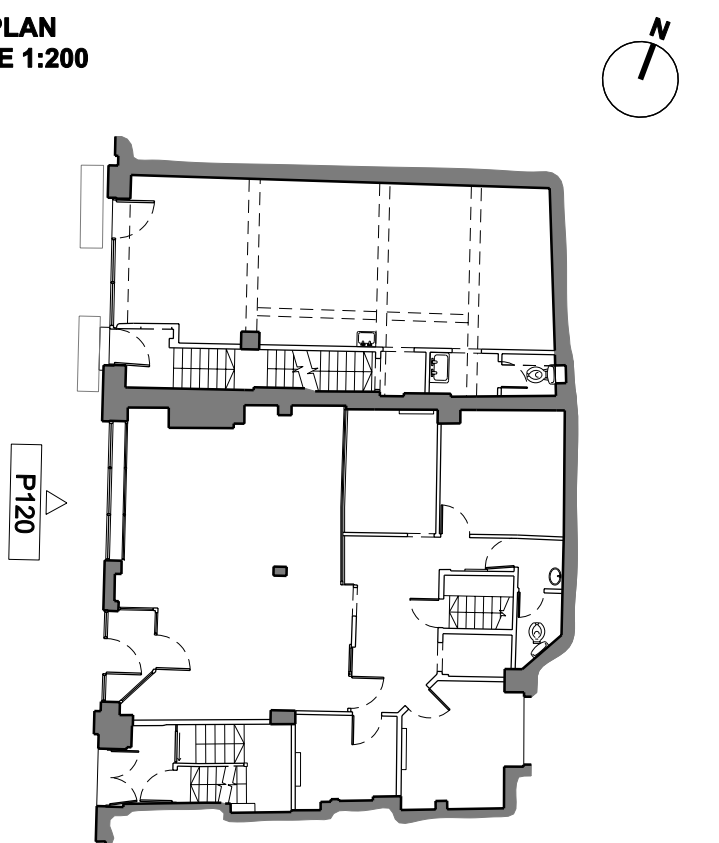
- NOTES:**

1. ALL DIMENSIONS IN MM UNLESS OTHERWISE STATED
2. THIS DRAWING IS TO BE READ IN CONJUNCTION WITH ALL RELEVANT CONTRACT DOCUMENTS
3. THIS DRAWING IS TO BE READ IN CONJUNCTION WITH ALL ENGINEER'S DRAWINGS
4. DO NOT SCALE FROM THIS DRAWING
5. REPORT ANY ERRORS, CONTRADICTIONS, & OMISSIONS TO THE ARCHITECT AS SOON AS POSSIBLE
6. WHEN THIS DRAWINGS IS ISSUED IN .DWG FORMAT IT IS AN UNCONTROLLED VERSION ISSUED TO ENABLE THE RECIPIENT TO PREPARE THEIR OWN DRAWINGS FOR WHICH THEY ARE SOLELY RESPONSIBLE. IT IS BASED ON BACKGROUND INFORMATION CURRENTLY AVAILABLE TO THE ARCHITECT. THE ARCHITECT ACCEPTS NO LIABILITY FOR ANY SUCH ALTERATIONS OR ADDITIONS TO OR DISCREPANCIES ARISING FROM CHANGES TO BACKGROUND INFORMATION WHICH OCCUR AFTER IT IS ISSUED BY BEN ADAMS ARCHITECTS.

KEY:

--- -- -- -- -- ITEM FOR REMOVAL

KEY PLAN
SCALE 1:200

[illegible]Ben Adams Architects 

Third Floor
99 Southwark Street
London SE1 0JF

T 020 7633 0000
benadamsarchitects.co.uk
info@benadamsarchitects.co.uk

JOB NO: 15-081

SCALE: 1:100 @ A3 1:50 @ A1

STAGE:	PLANNING
--------	----------

DRAWING NAME: **EXISTING KIRBY STREET ELEVATION
SHOWING DEMOLITION**

PROJECT NAME: **3-5 KIRBY STREET**

DRAWING NO: **P120/0**