
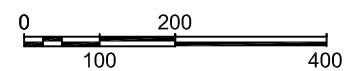


3A FASCIA ELEVATION

SCALE 1:20

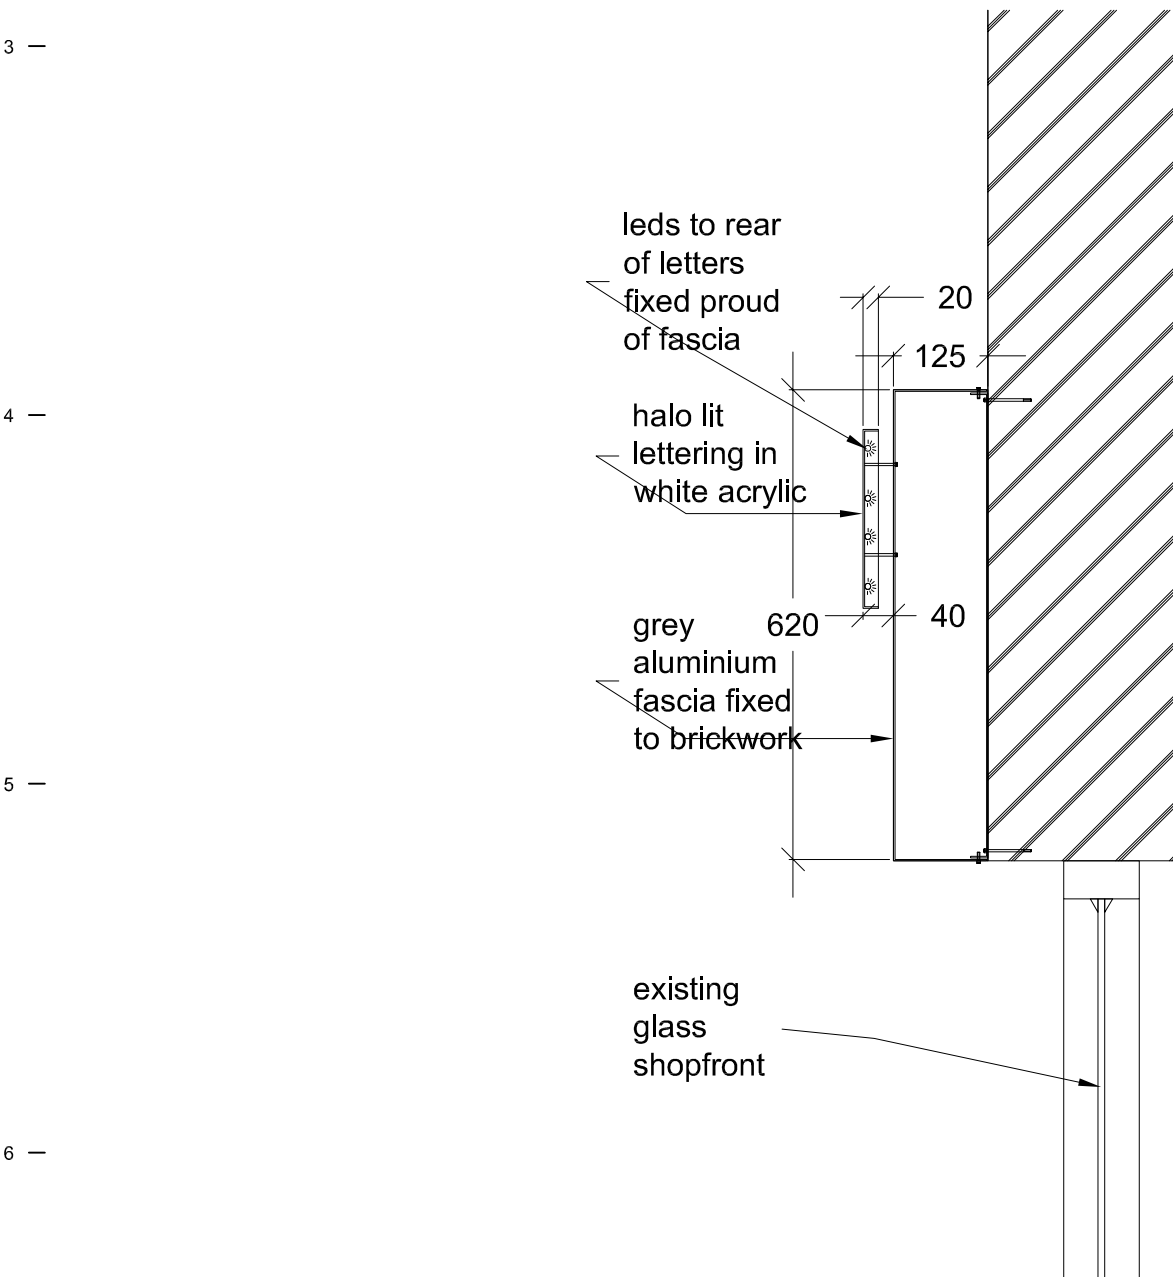

7A FASCIA SECTION

SCALE 1:10

 KOUPPARIS ASSOCIATES 0207 2676909/6874	Client <p style="text-align: center;">Muzahid Miah</p>	Drawing Title <p style="font-size: 1.2em;">Sign Elevation and Section</p>	Project Number <p style="text-align: center;">16/0183</p>	Drawing Number <p style="text-align: center;">16-183-12</p>
	Project Title <p style="text-align: center;">Shop Unit 121 Kentish Town Road, London NW1 8PB</p>		Scale <p style="text-align: center;">1:20/10 (A3)</p>	Date <p style="text-align: center;">23/03/17</p>
		Rev Date Description Rev By Ckd By	Status <p style="text-align: center;">-</p>	