
APPENDIX 8.0



IN RELATION TO DISCHARGE OF CONDITION 3

NOTES

Material Key:

- Istock cookbridge yellow clamp stock
- Euromix mortar 'natural'
- VM zinc pigmento 'autumn red'
- RAL colour: Borg
- Portland stone coping
- Fibre C FE ferro 'sahara'

NB: For further information on material specification and supplier details, please refer to section 1.6 'outline specifications' of the material specification document.

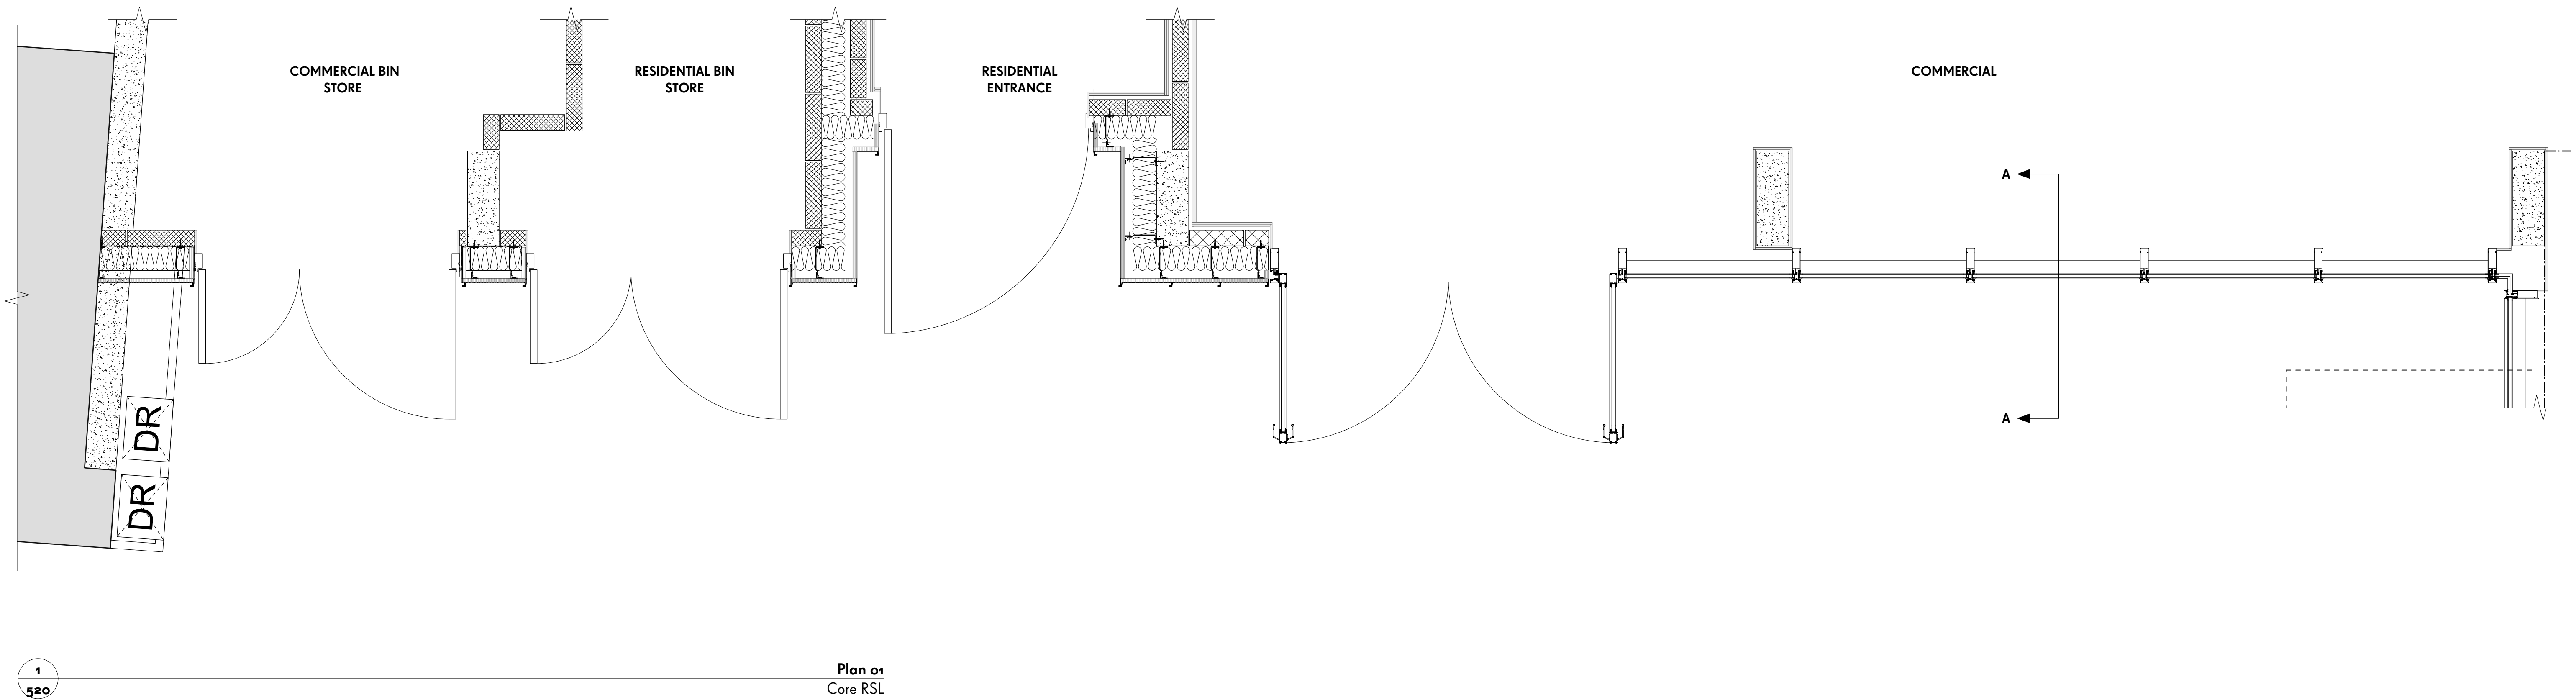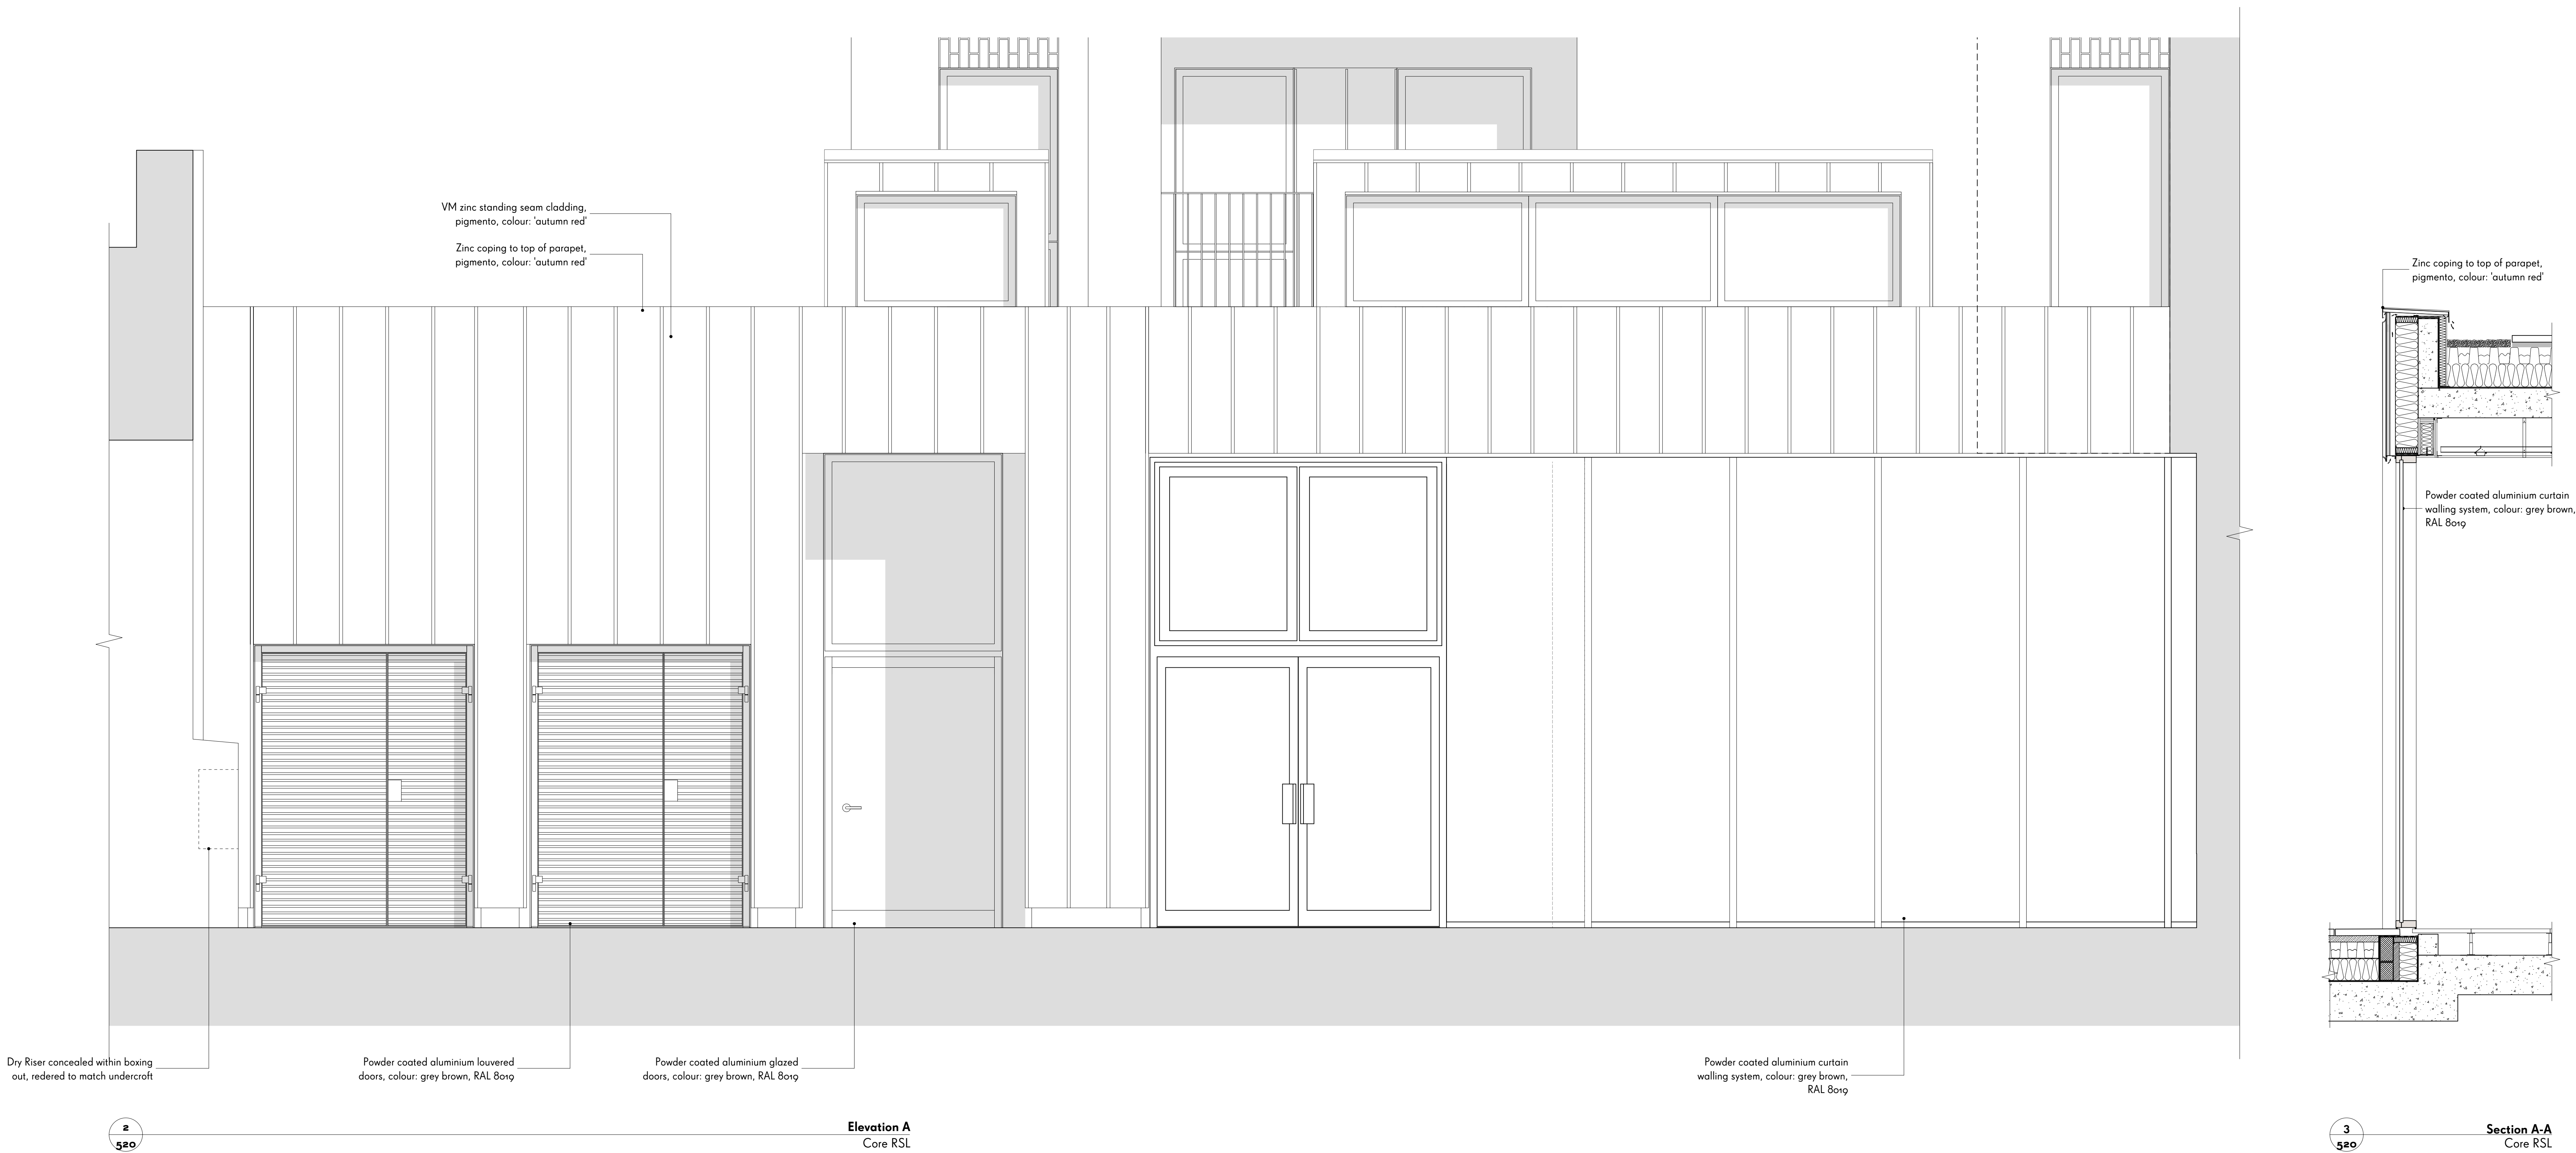

REV	COMMENTS	DATE	CHK
A	General coordination updates	8/3/17	

STATUS

PLANNING

Job 277a Grays Inn Road

Title Core RSL: Elevation A

Sheet 1 of 2

Date October 2016

Scale 1:20 @ A0

Drawn JY

Client Regal Homes

WAUGH THISTLETON
ARCHITECTS

77 LEONARD STREET LONDON EC2A 4QS
+44 (0) 20 7613 5727 WAUGHTHISTLETON.COM


1_529-A-PL-520

NOTES

Material Key:

- lbstock cooksbridge yellow clamp stock
- Euromix mortar 'natural'
- VM zinc pigmento 'autumn red'
- RAL colour: 8019
- Portland stone coping
- Fibre C FE ferro 'sahara'

NB. For further information on material specification and supplier details, please refer to section 1.0 'outline specifications' of the material specification document.

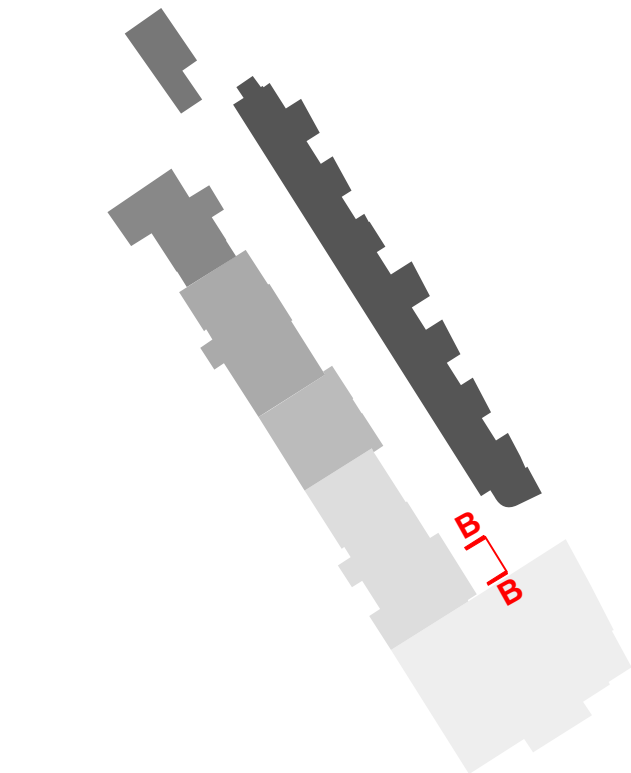

A	General coordination updates	8/3/17	
REV	COMMENTS	DATE	CHK

STATUS

PLANNING

Job 277a Grays Inn Road

Title Core RSL: Elevation B
Sheet 2 of 2

Date October 2016

Scale 1:25 @ A1

Drawn JY

Client Regal Homes


WAUGH THISTLETON
ARCHITECTS

77 LEONARD STREET LONDON EC2A 4QS
+44(0) 2076133727 WAUGHTHISTLETON.COM




1
521

Elevation B
Core RSL

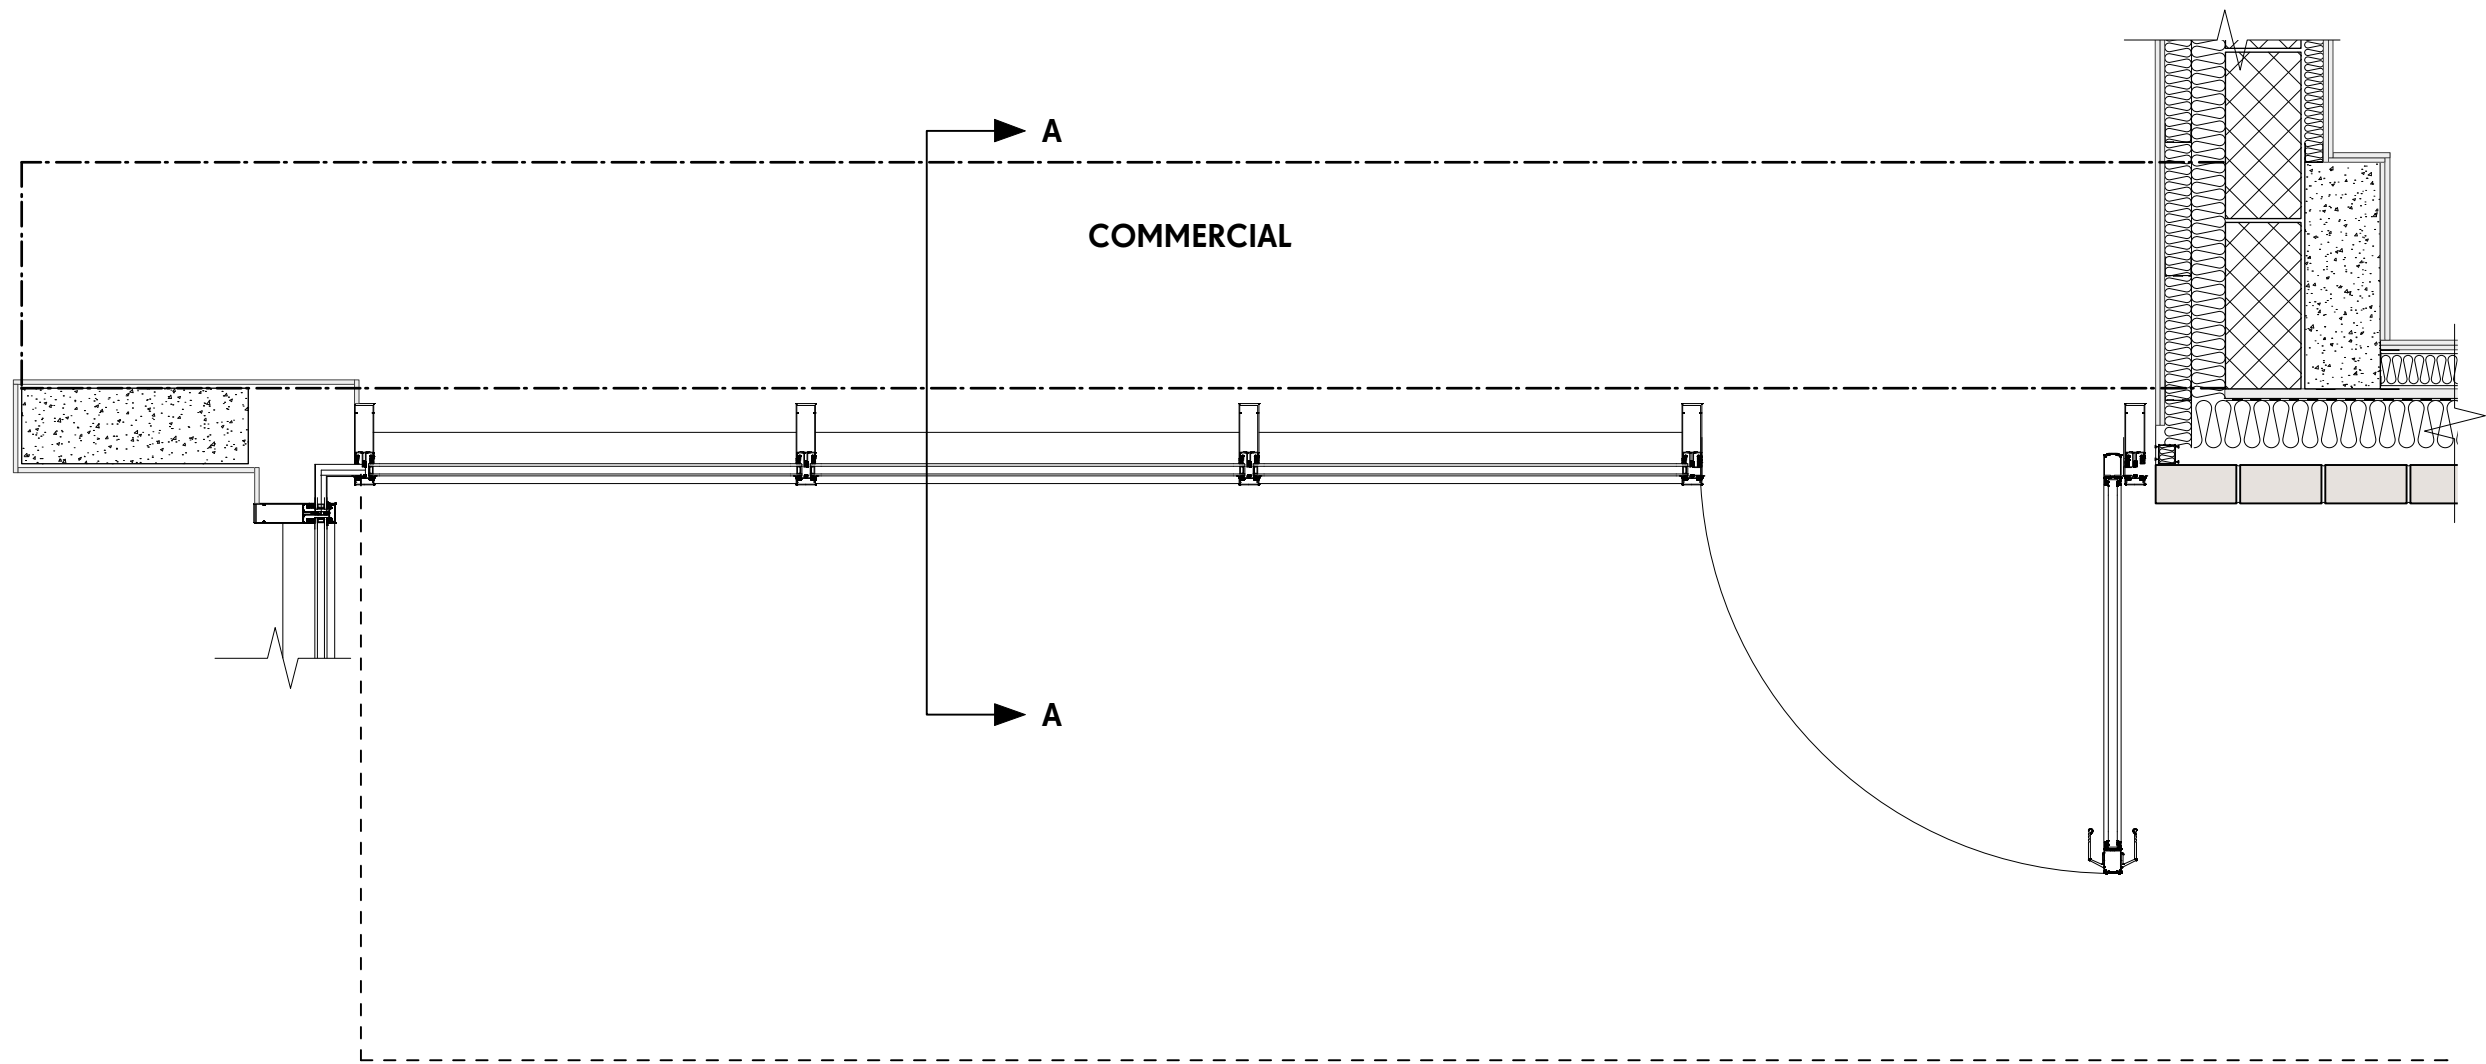

2
521

Plan 01
Core RSL

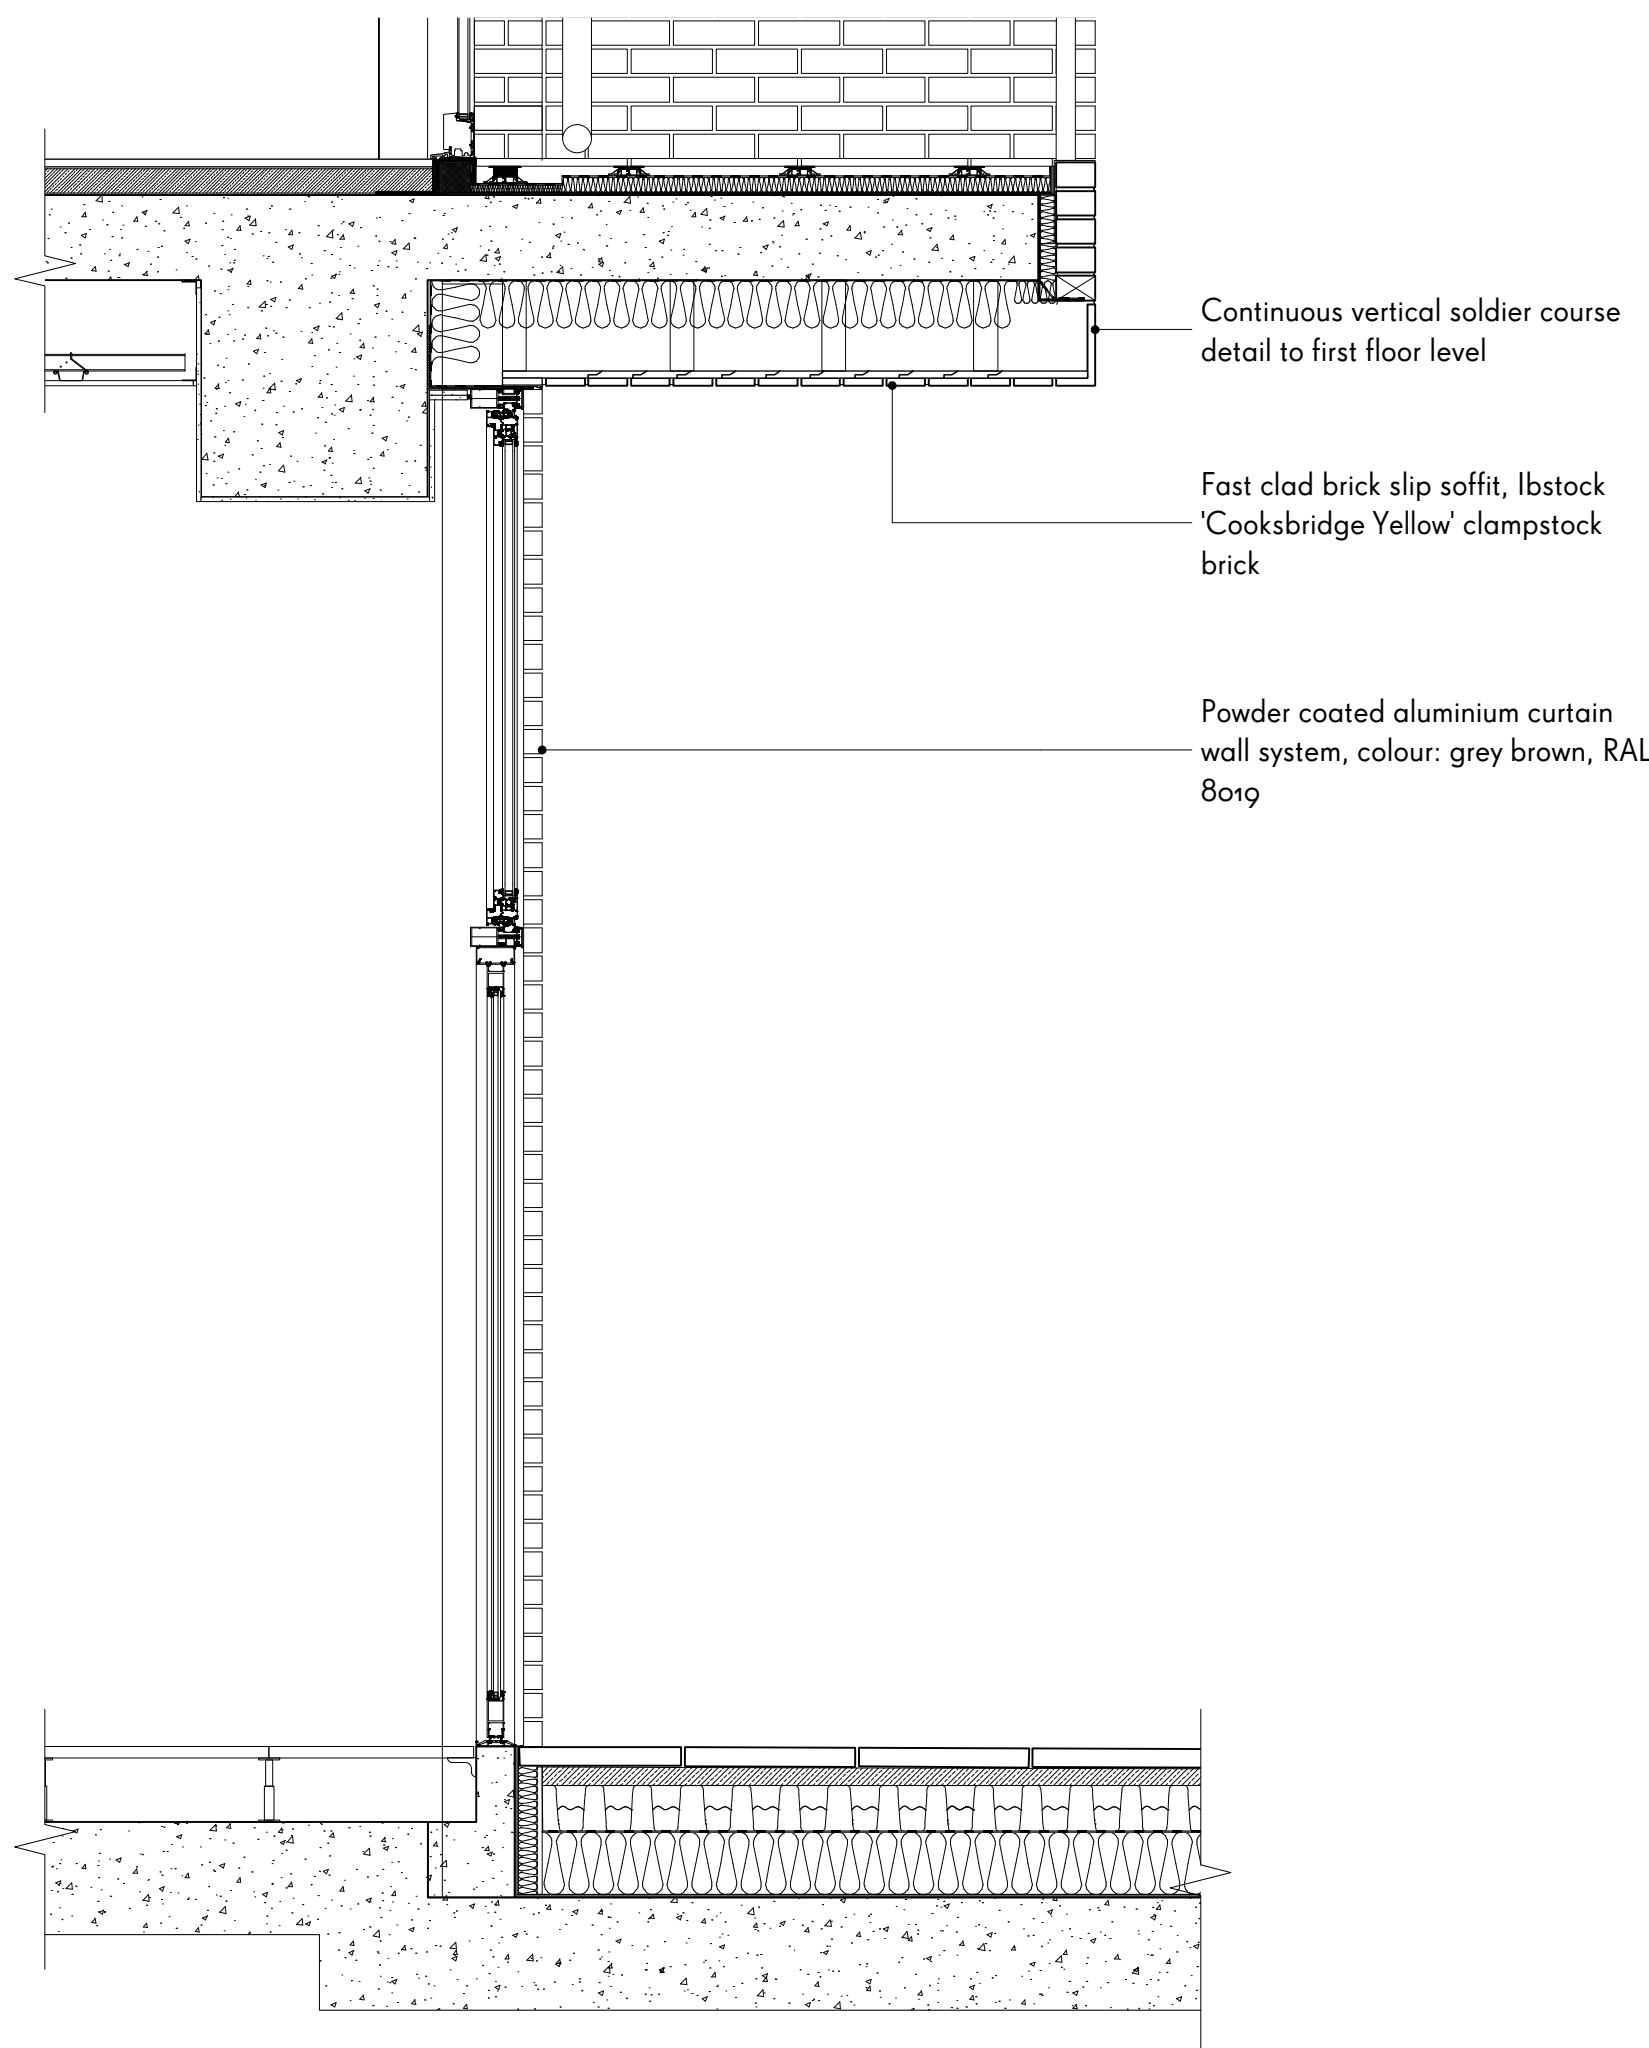

3
521

Section A-A
Core RSL