

APPENDIX 10.0

This drawing is prepared for the purposes of a planning application and to show design intent only. The information contained herein must not be used for costing, construction, engineering or any other purposes without agreement in writing from Waugh Thistleton Architects Ltd.

NOTES

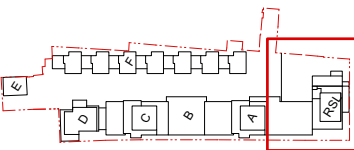

REV	COMMENTS	DATE	CHK
-----	----------	------	-----

STATUS

PLANNING

Job 277a Gray's Inn Road

Title RSL Core: Ground plan
General Arrangement

Date December 2016

Scale 1:100 @ A3 / 1:50 @ A1

Drawn SI / SM


Client Regal Homes


WAUGH THISTLETON
ARCHITECTS

77 LEONARD STREET LONDON EC2A 4QS
+44(0) 2076133727 WAUGHTHISTLETON.COM

Refer to Dwg.
1_529-A-00-111-3

Refer to Dwg.
1_529-A-00-111-3

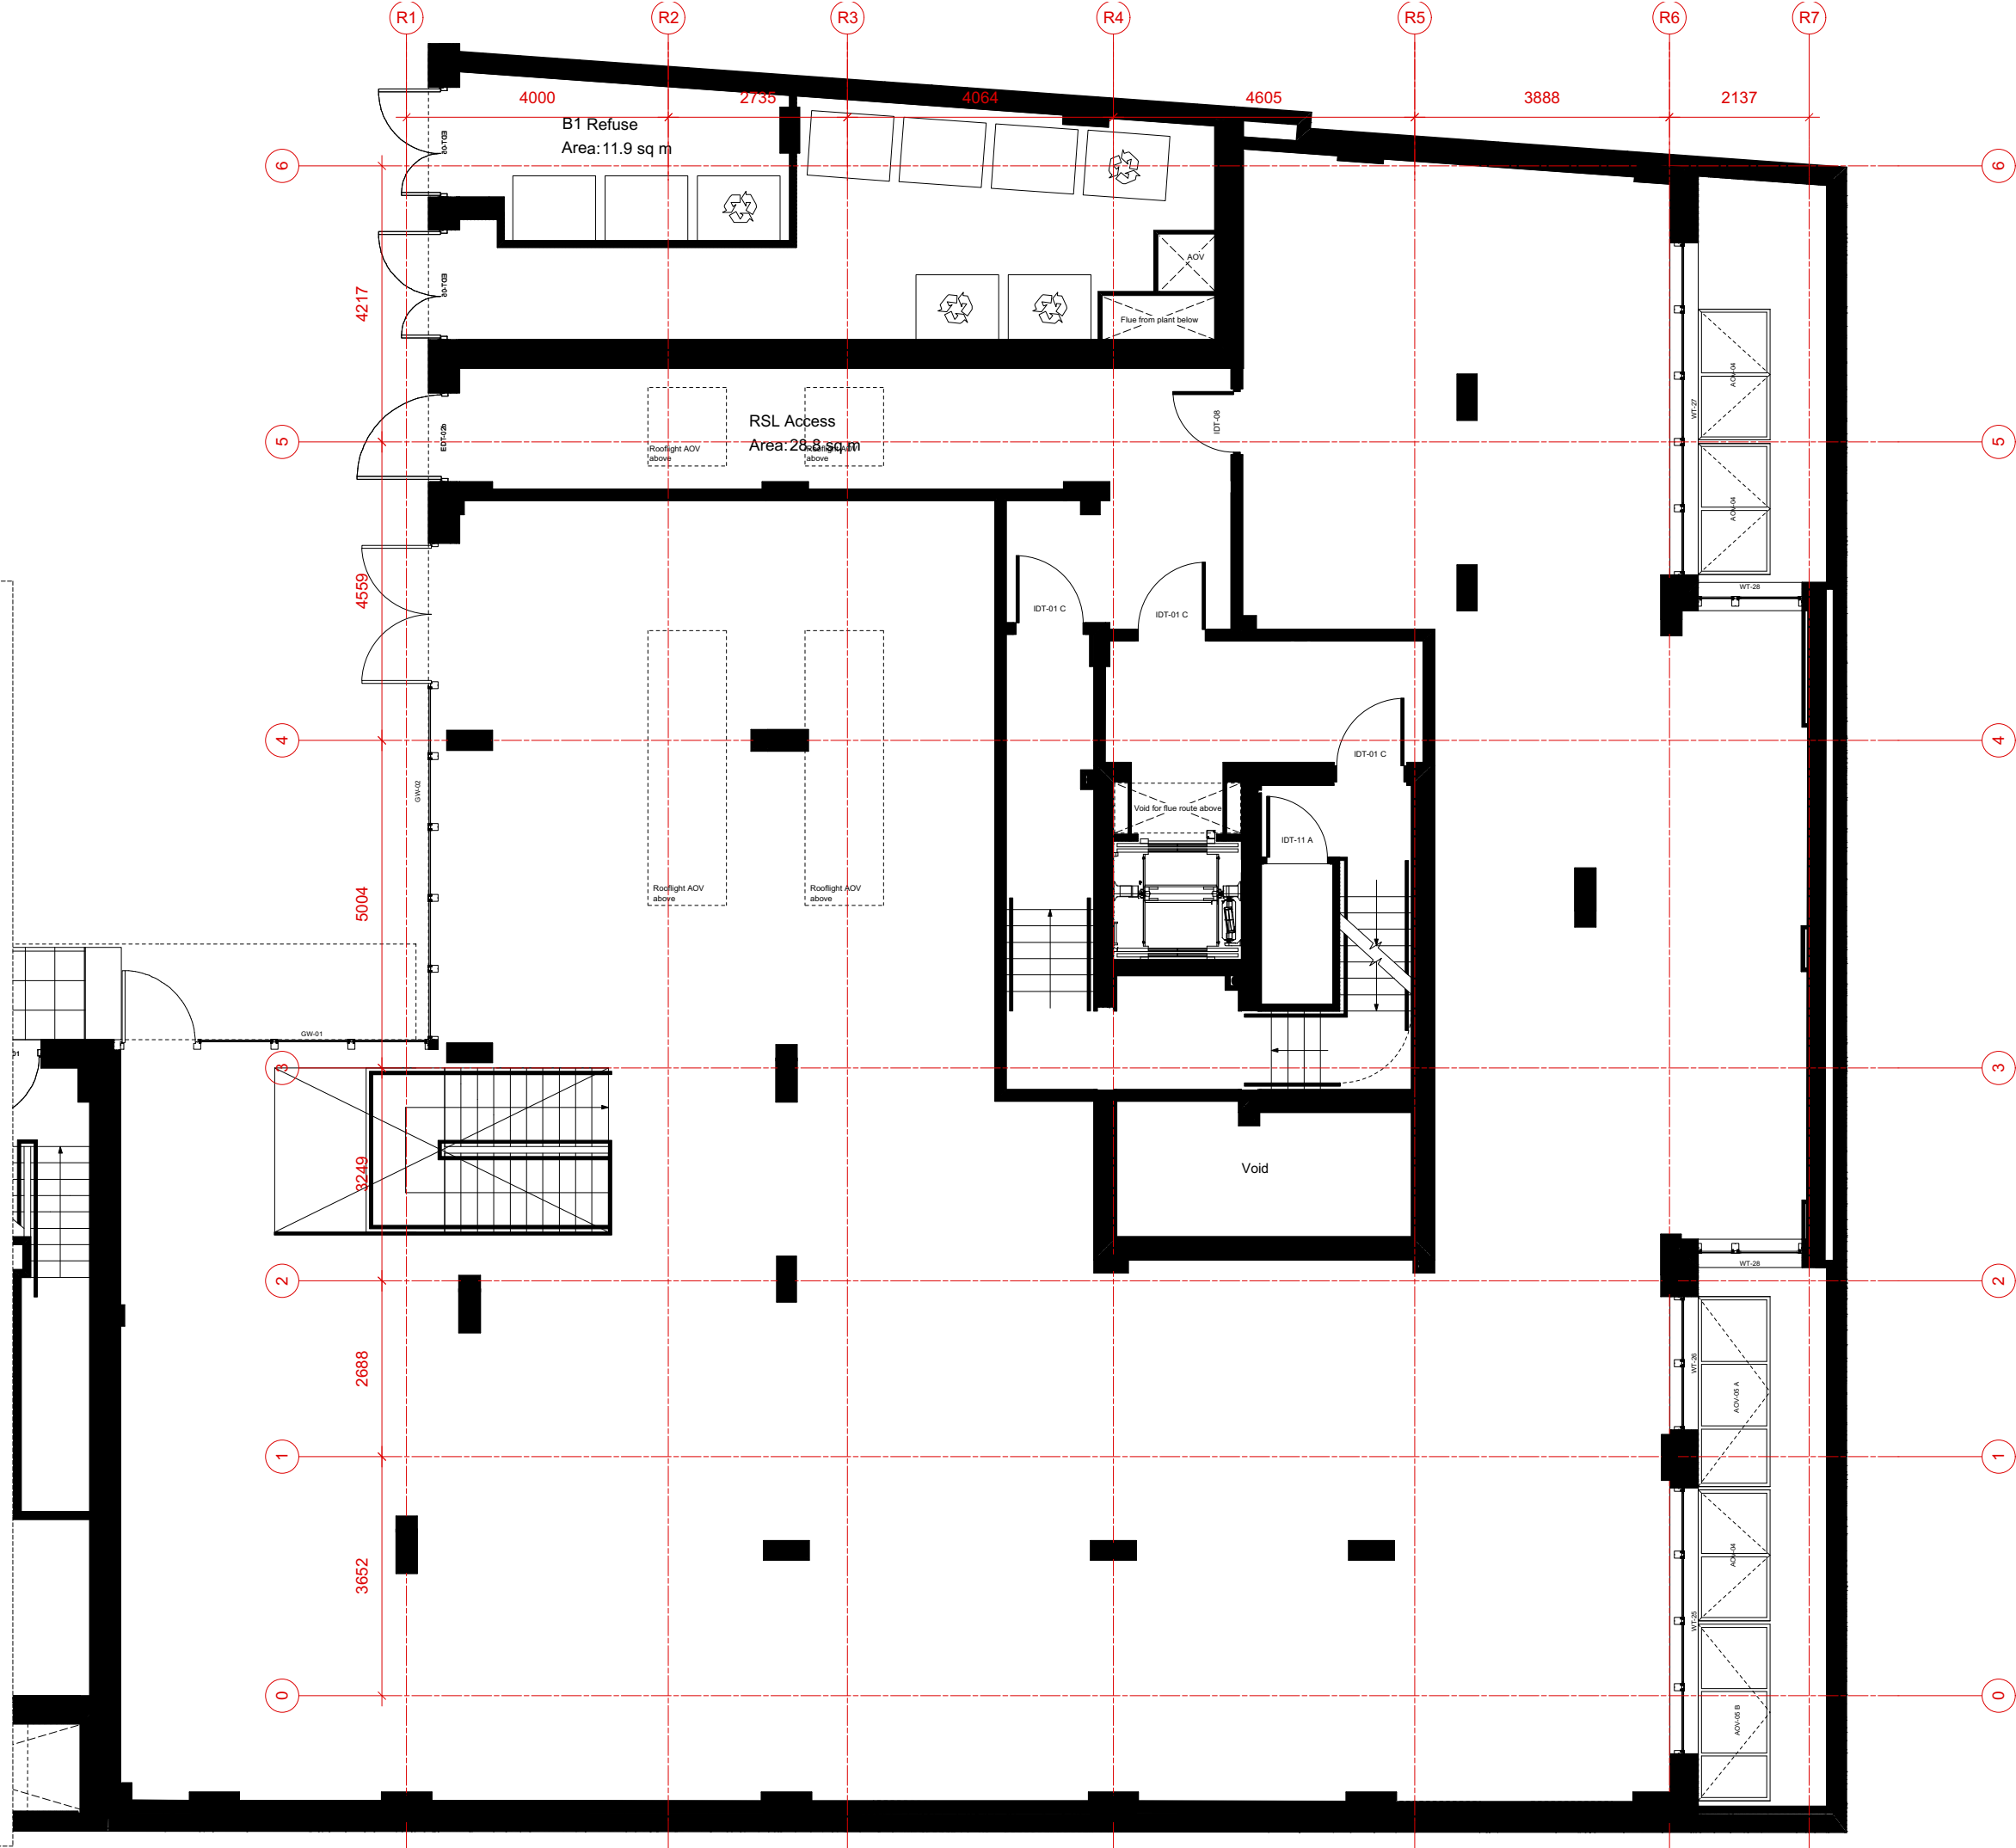

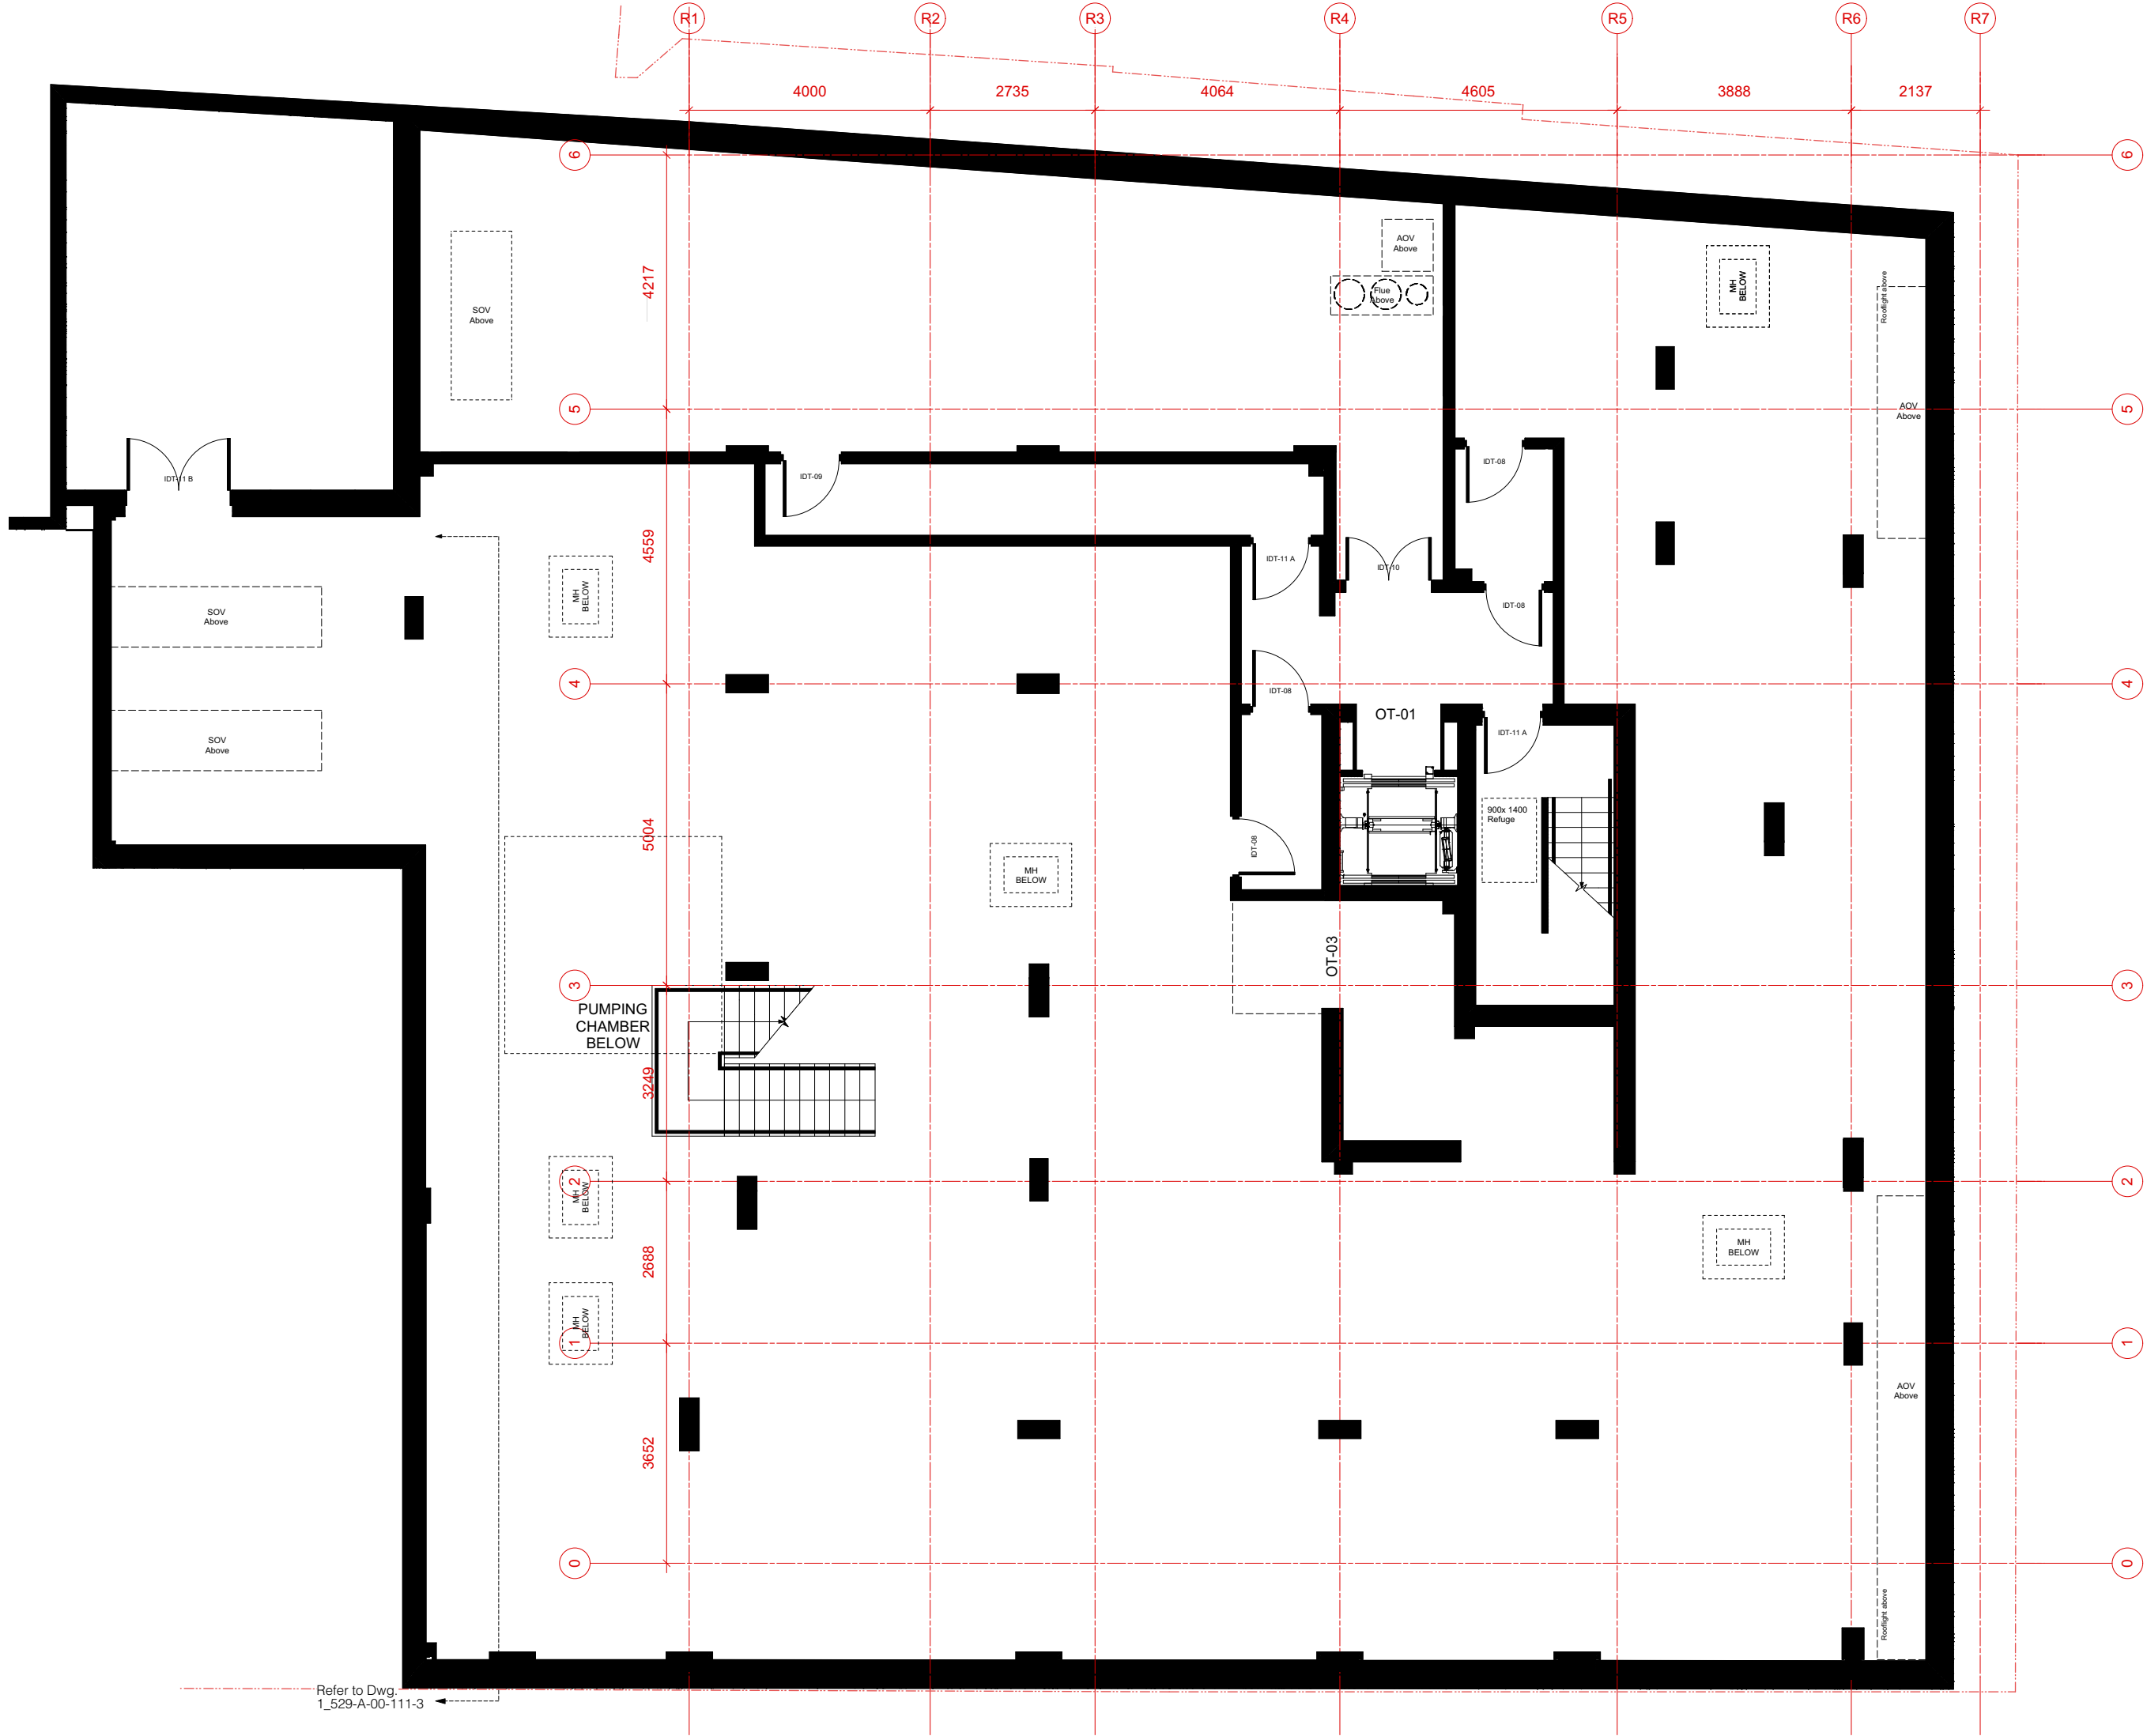

This drawing is prepared for the purposes of a planning application and to show design intent only. The information contained herein must not be used for costing, construction, engineering or any other purposes without agreement in writing from Waugh Thistleton Architects Ltd.


NOTES

REV	COMMENTS	DATE	CHK
STATUS			
PLANNING			
Job	277a Gray's Inn Road		
Title	RSL Core: Basement plan General Arrangement		
Date	December 2016		
Scale	1:100 @ A3 / 1:50 @ A1		
Drawn	SI / SM		
Client	Regal Homes		

WAUGH THISTLETON
ARCHITECTS

77 LEONARD STREET LONDON EC2A 4QS
+44(0) 2076132727 WAUGHTHISTLETON.COM

1_529-PL-116-1

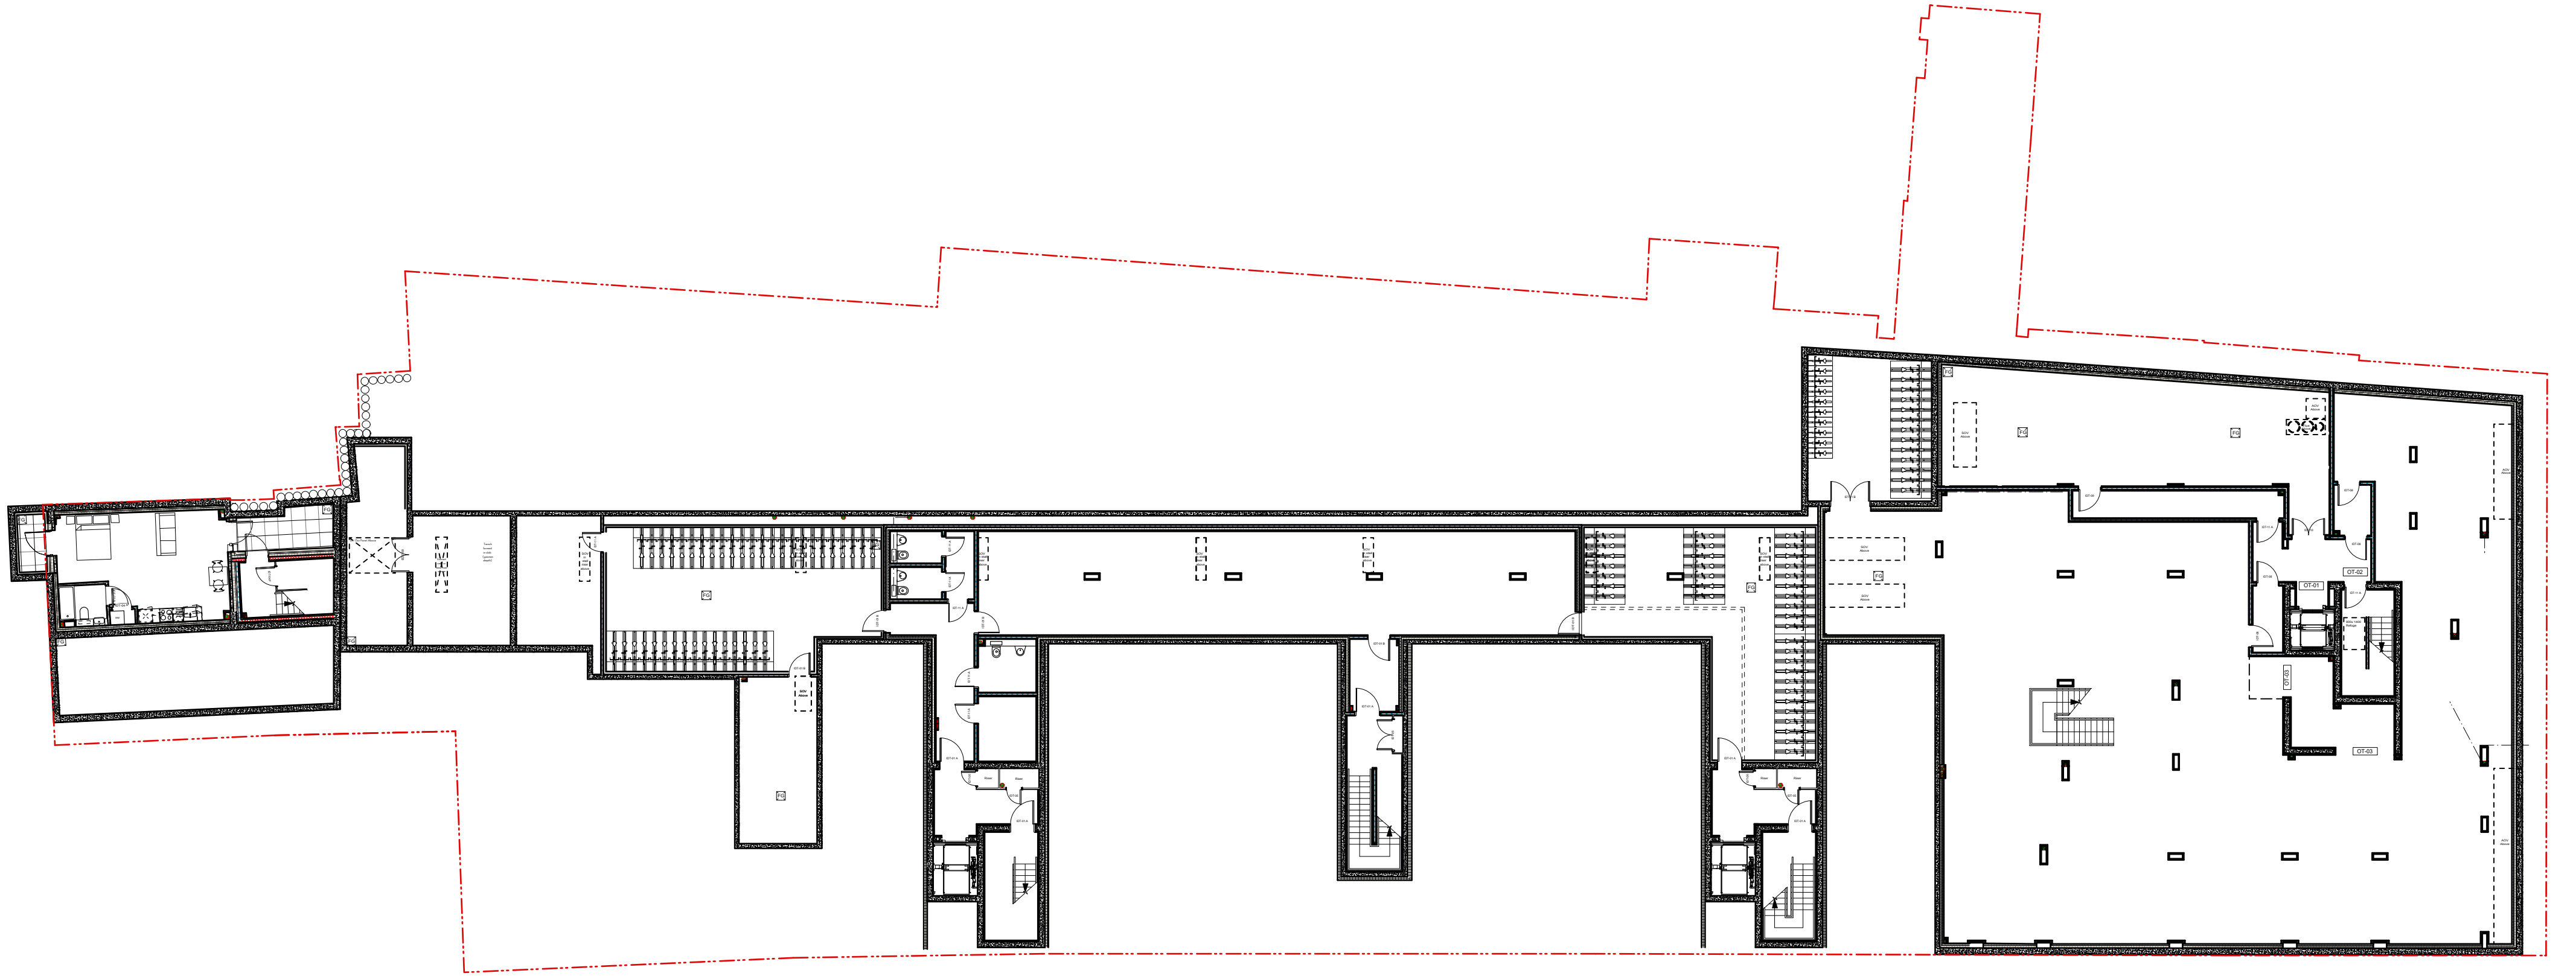

This drawing is prepared for the purposes of a planning application and to show design intent only. The information contained herein must not be used for costing, construction, engineering or any other purposes without agreement in writing from Waugh Thistleton Architects Ltd.

NOTES

REV	NOTES	DATE	CHK	STATUS	
A	General design coordination	3/3/17		PLANNING	
				Job	277a Gray's Inn Road
				Title	Basement Plan
					Key Reference
				Date	December 2015
				Scale	1:100 @ A0 / 1:200 @ A2
				Drawn	JY

WAUGH
THISTLETON
ARCHITECTS

77 LEONARD STREET LONDON EC2A 4QS
+44 (0) 207 613 5737 WAUGHTHISTLETON.COM

1_529-PL-010



This drawing is prepared for the purposes of a planning application and to show design intent only. The information contained herein must not be used for costing, construction, engineering or any other purposes without agreement in writing from Waugh Thistleton Architects Ltd.

NOTES

REV NOTES
A General design coordination

DATE
3/3/17

CHK

**WAUGH
THISTLETON
ARCHITECTS**

77 LEONARD STREET LONDON EC2A 4QS
+44 (0) 207 613 5737 WAUGHTHISTLETON.COM

STATUS

PLANNING

Job 277a Gray's Inn Road

Title Ground
Key Plan

Date December 2016

Scale 1:100 @ A0 / 1:200 @ A2

Drawn JY

1_529-PL-012