




GENERAL ARRANGEMENT @ 1:50

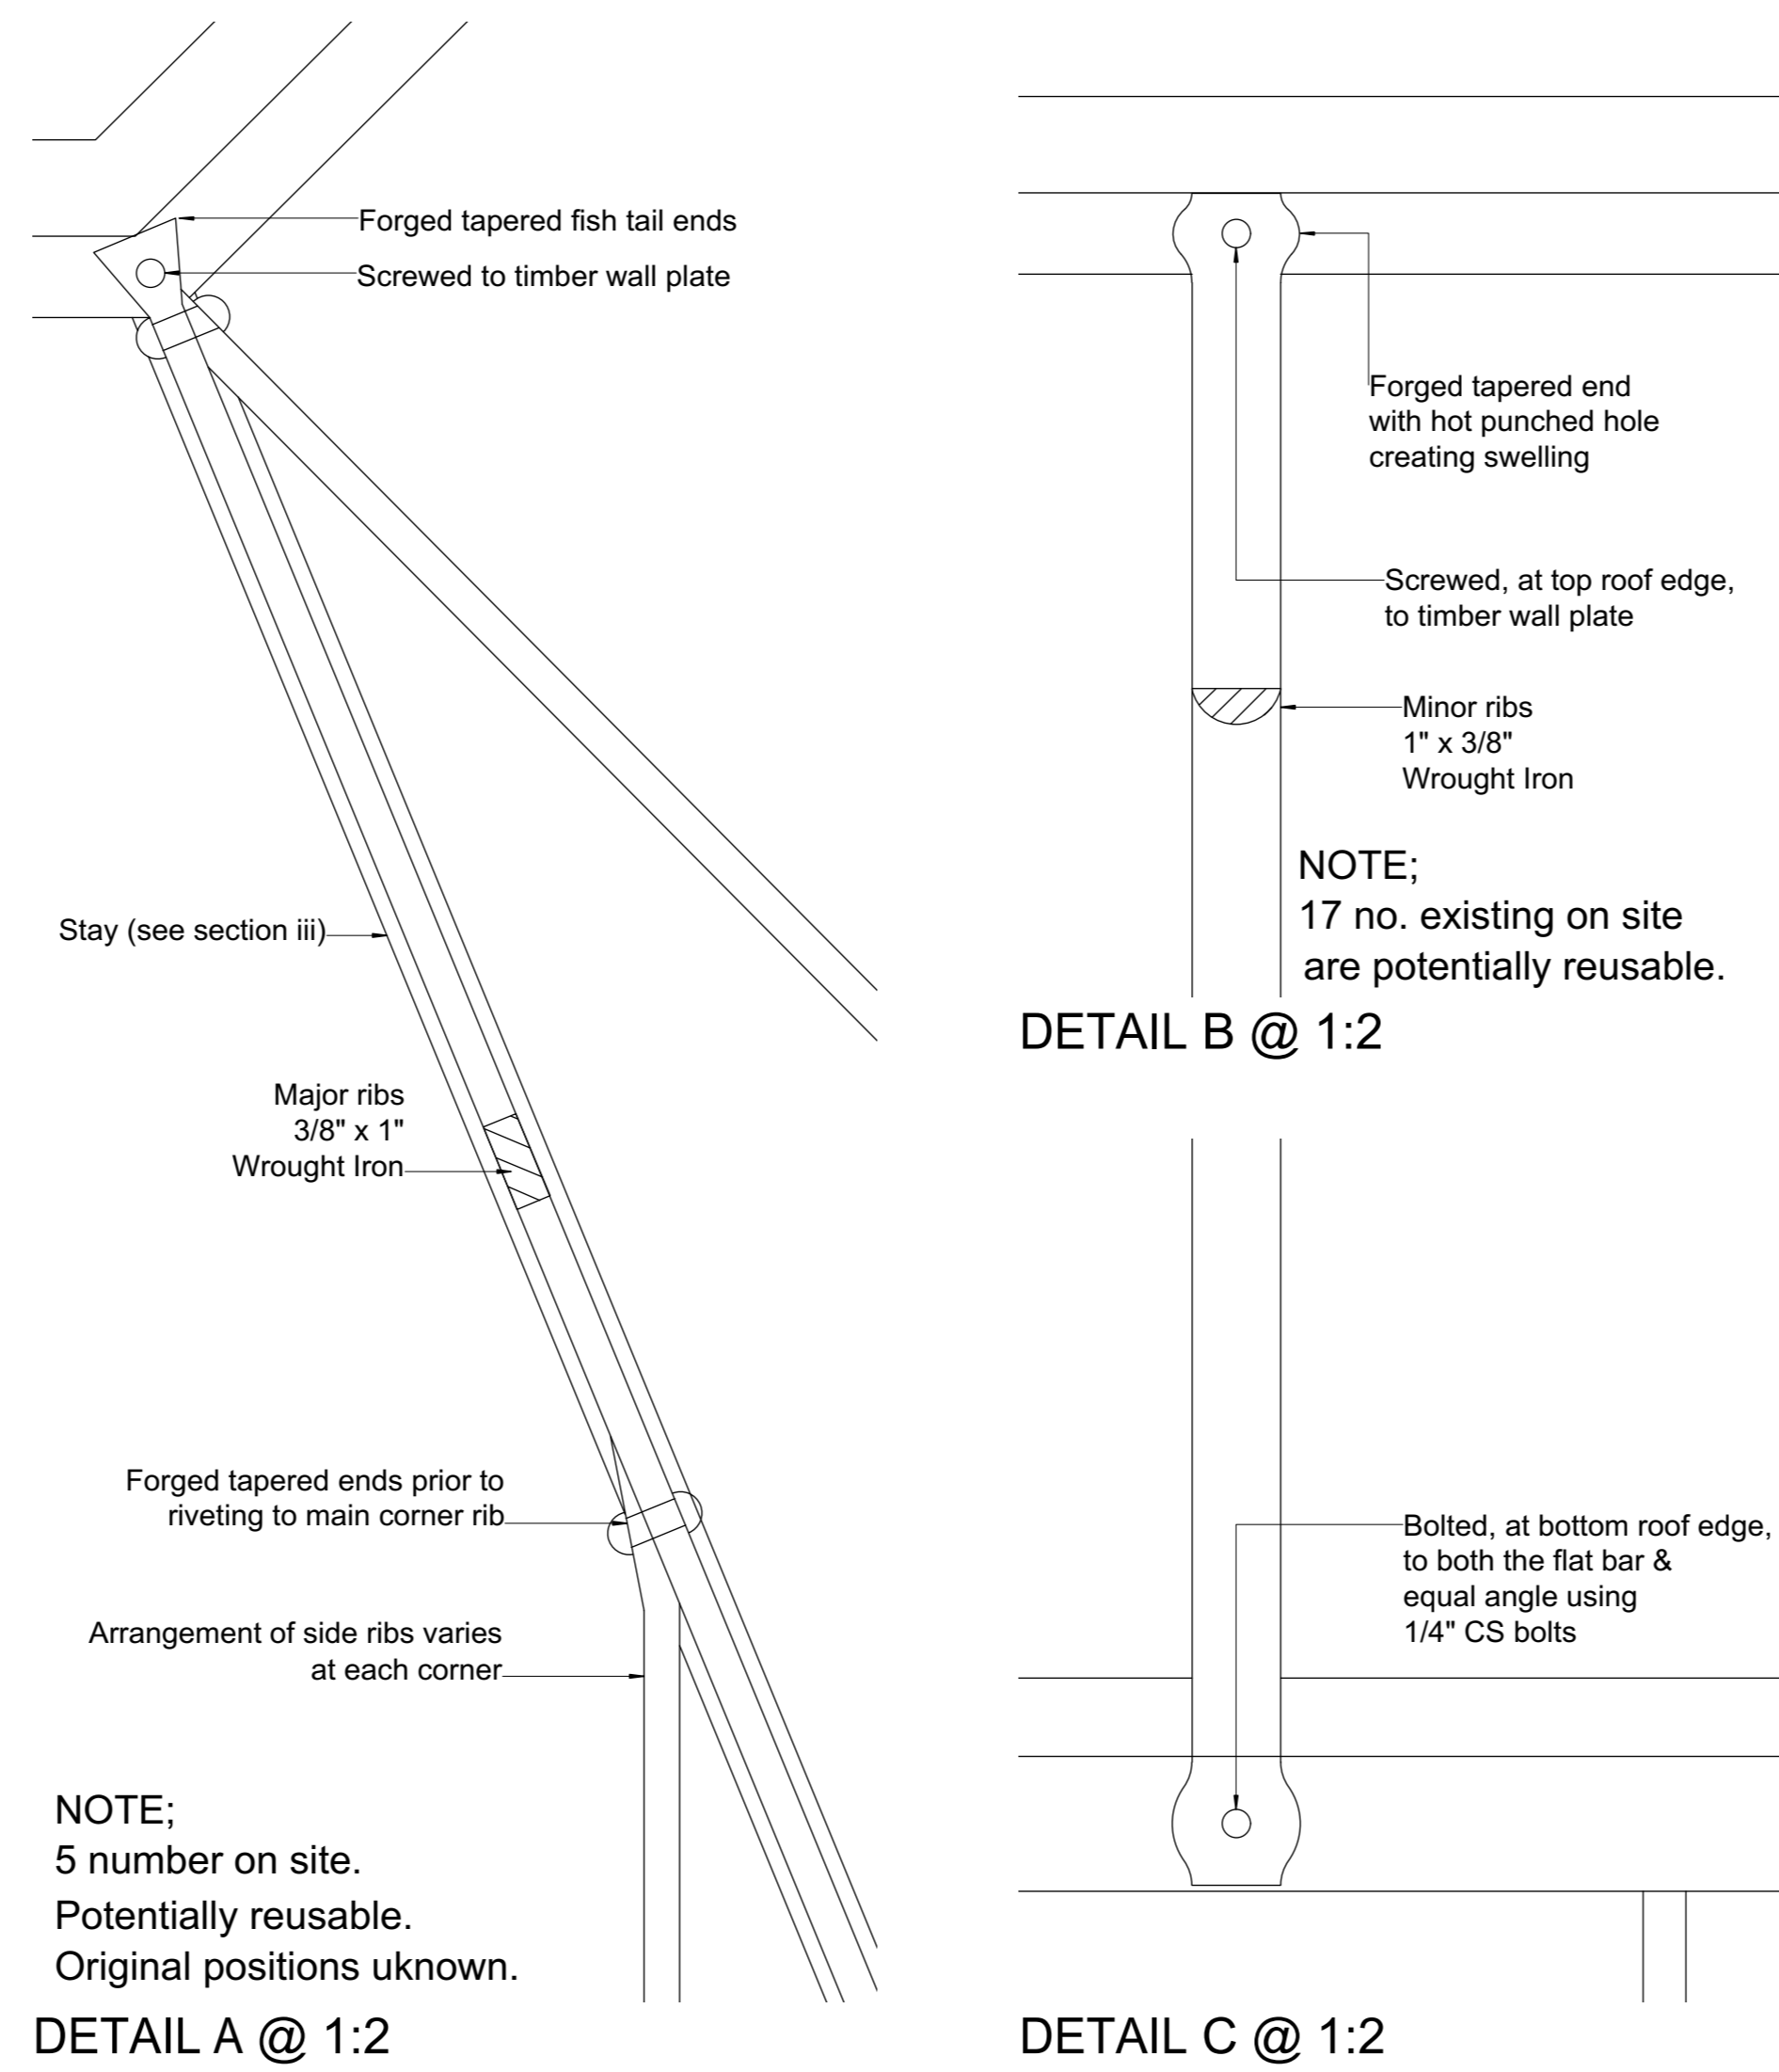


DETAIL A @ 1:2

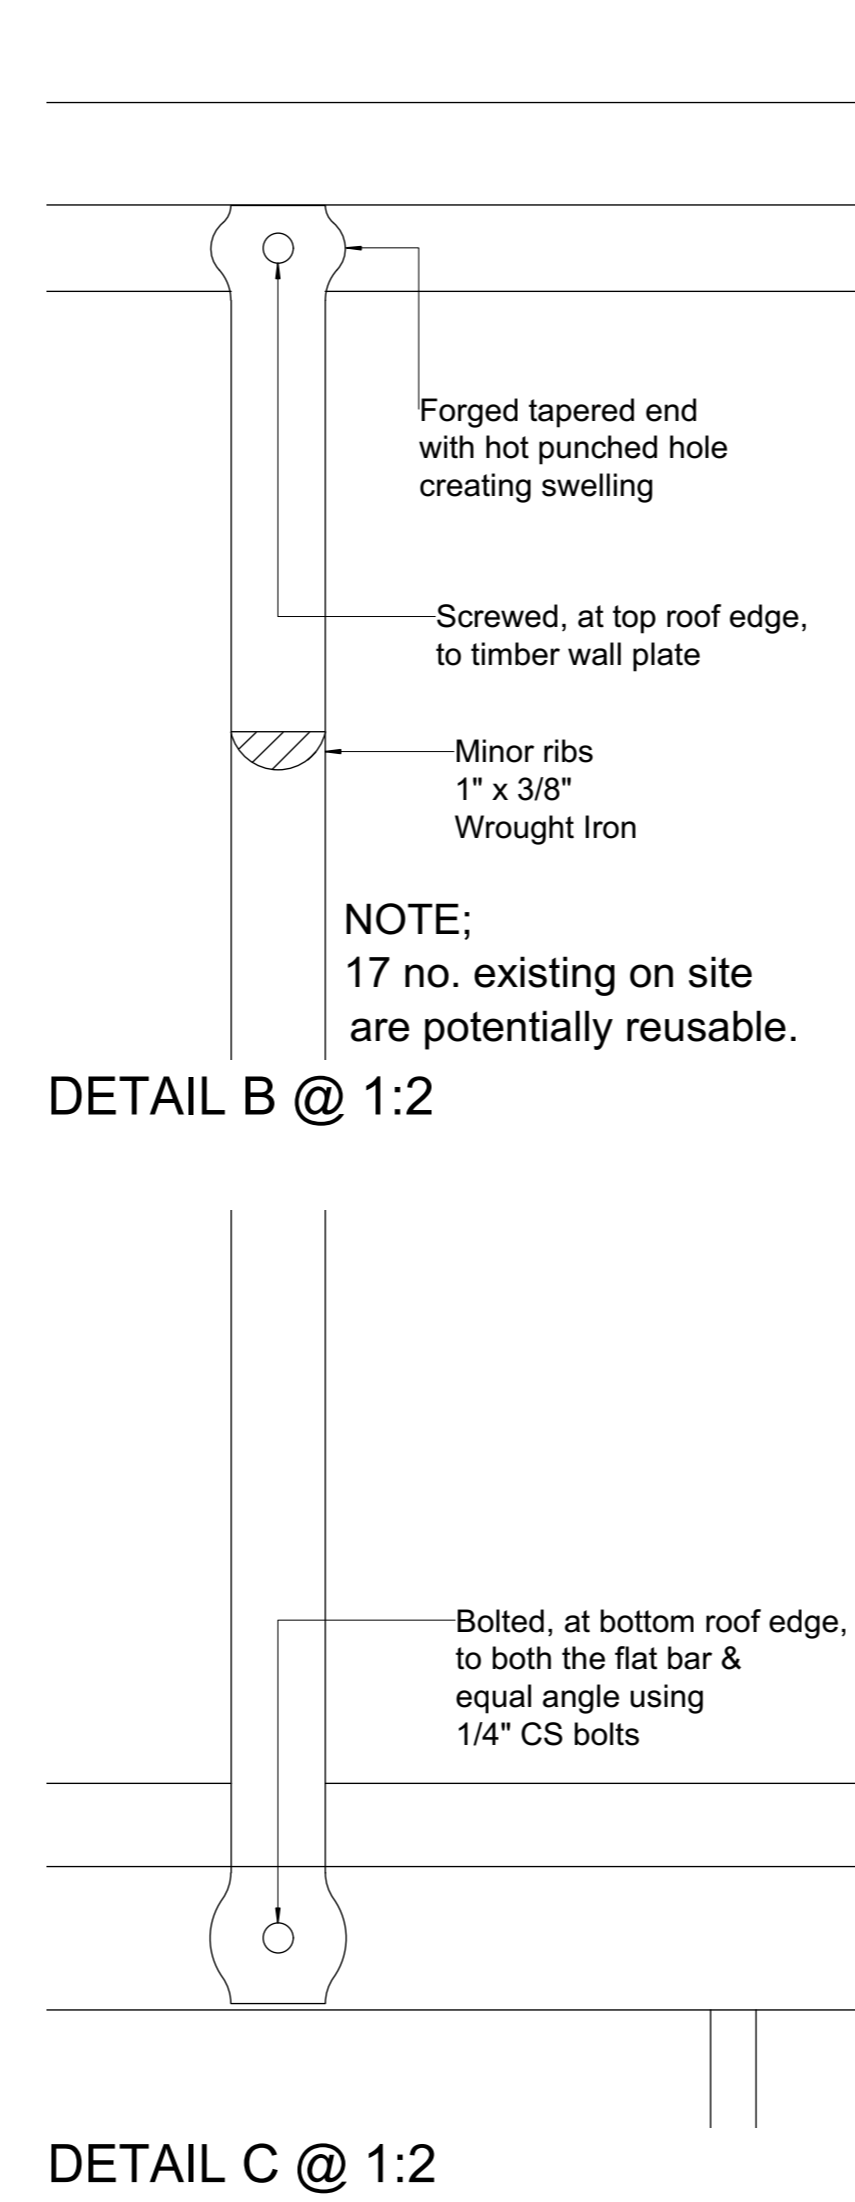


DETAIL C @ 1:2

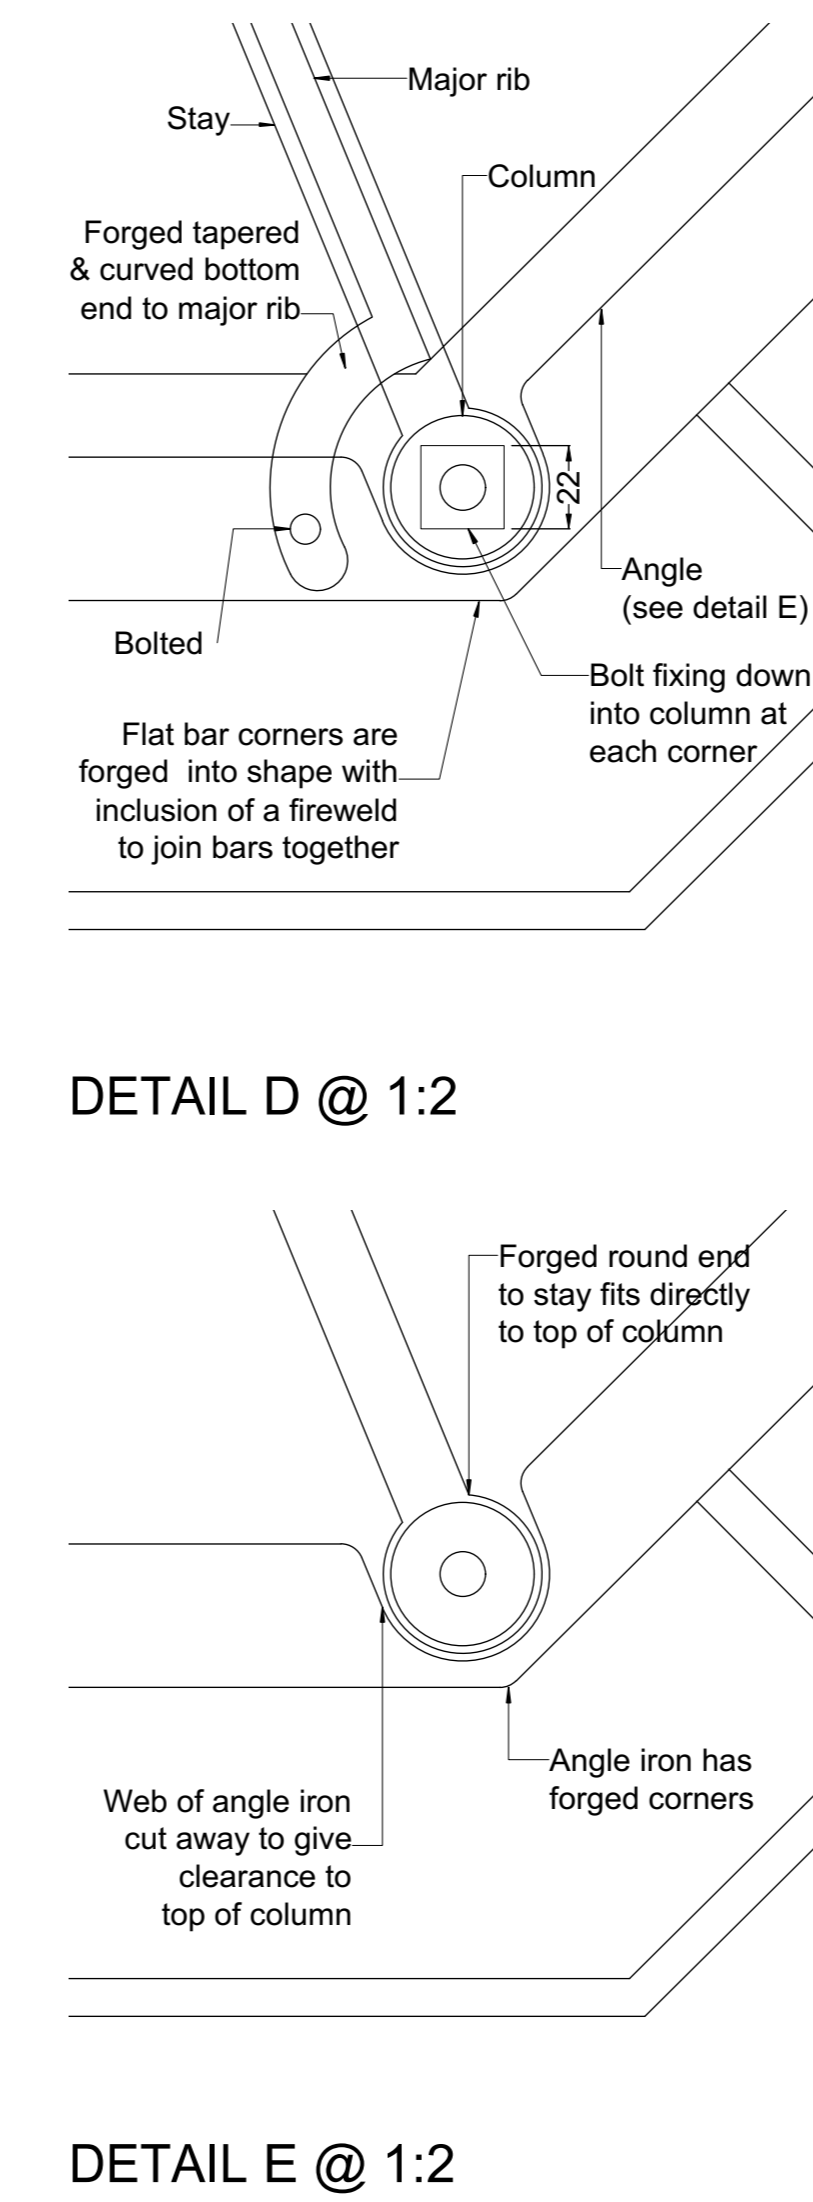


DETAIL E @ 1:2

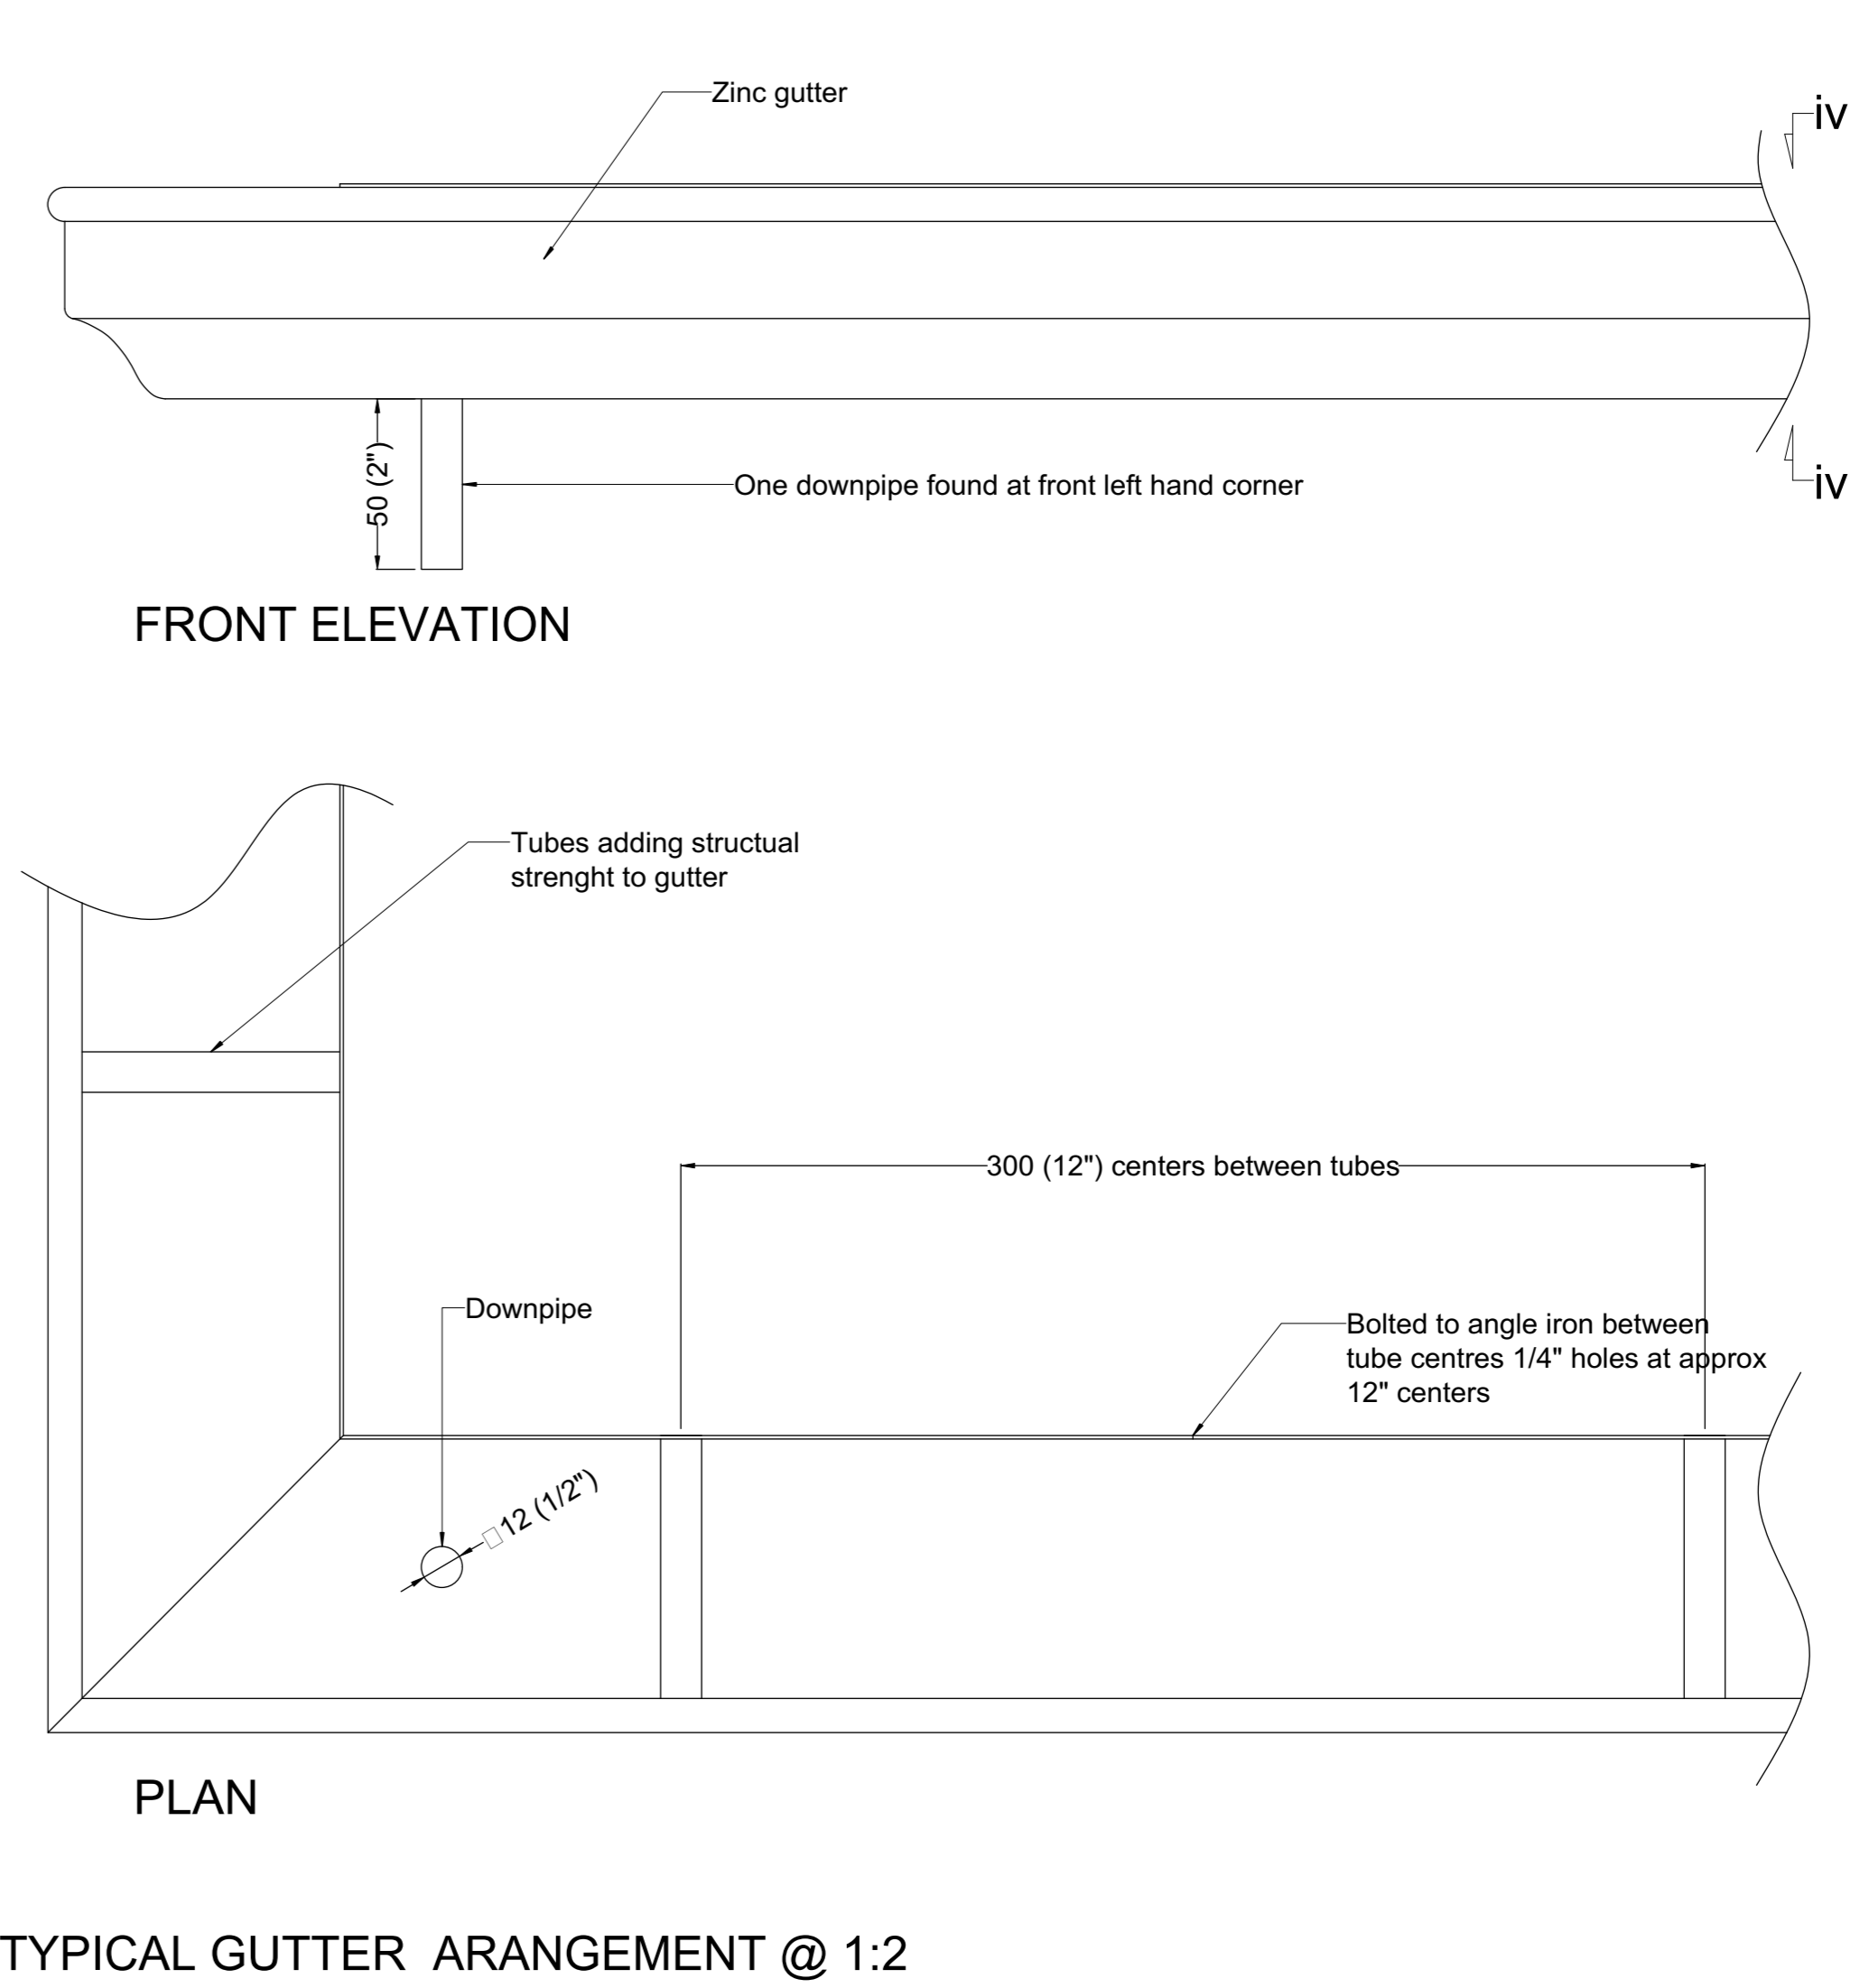


TYPICAL GUTTER ARRANGEMENT @ 1:2

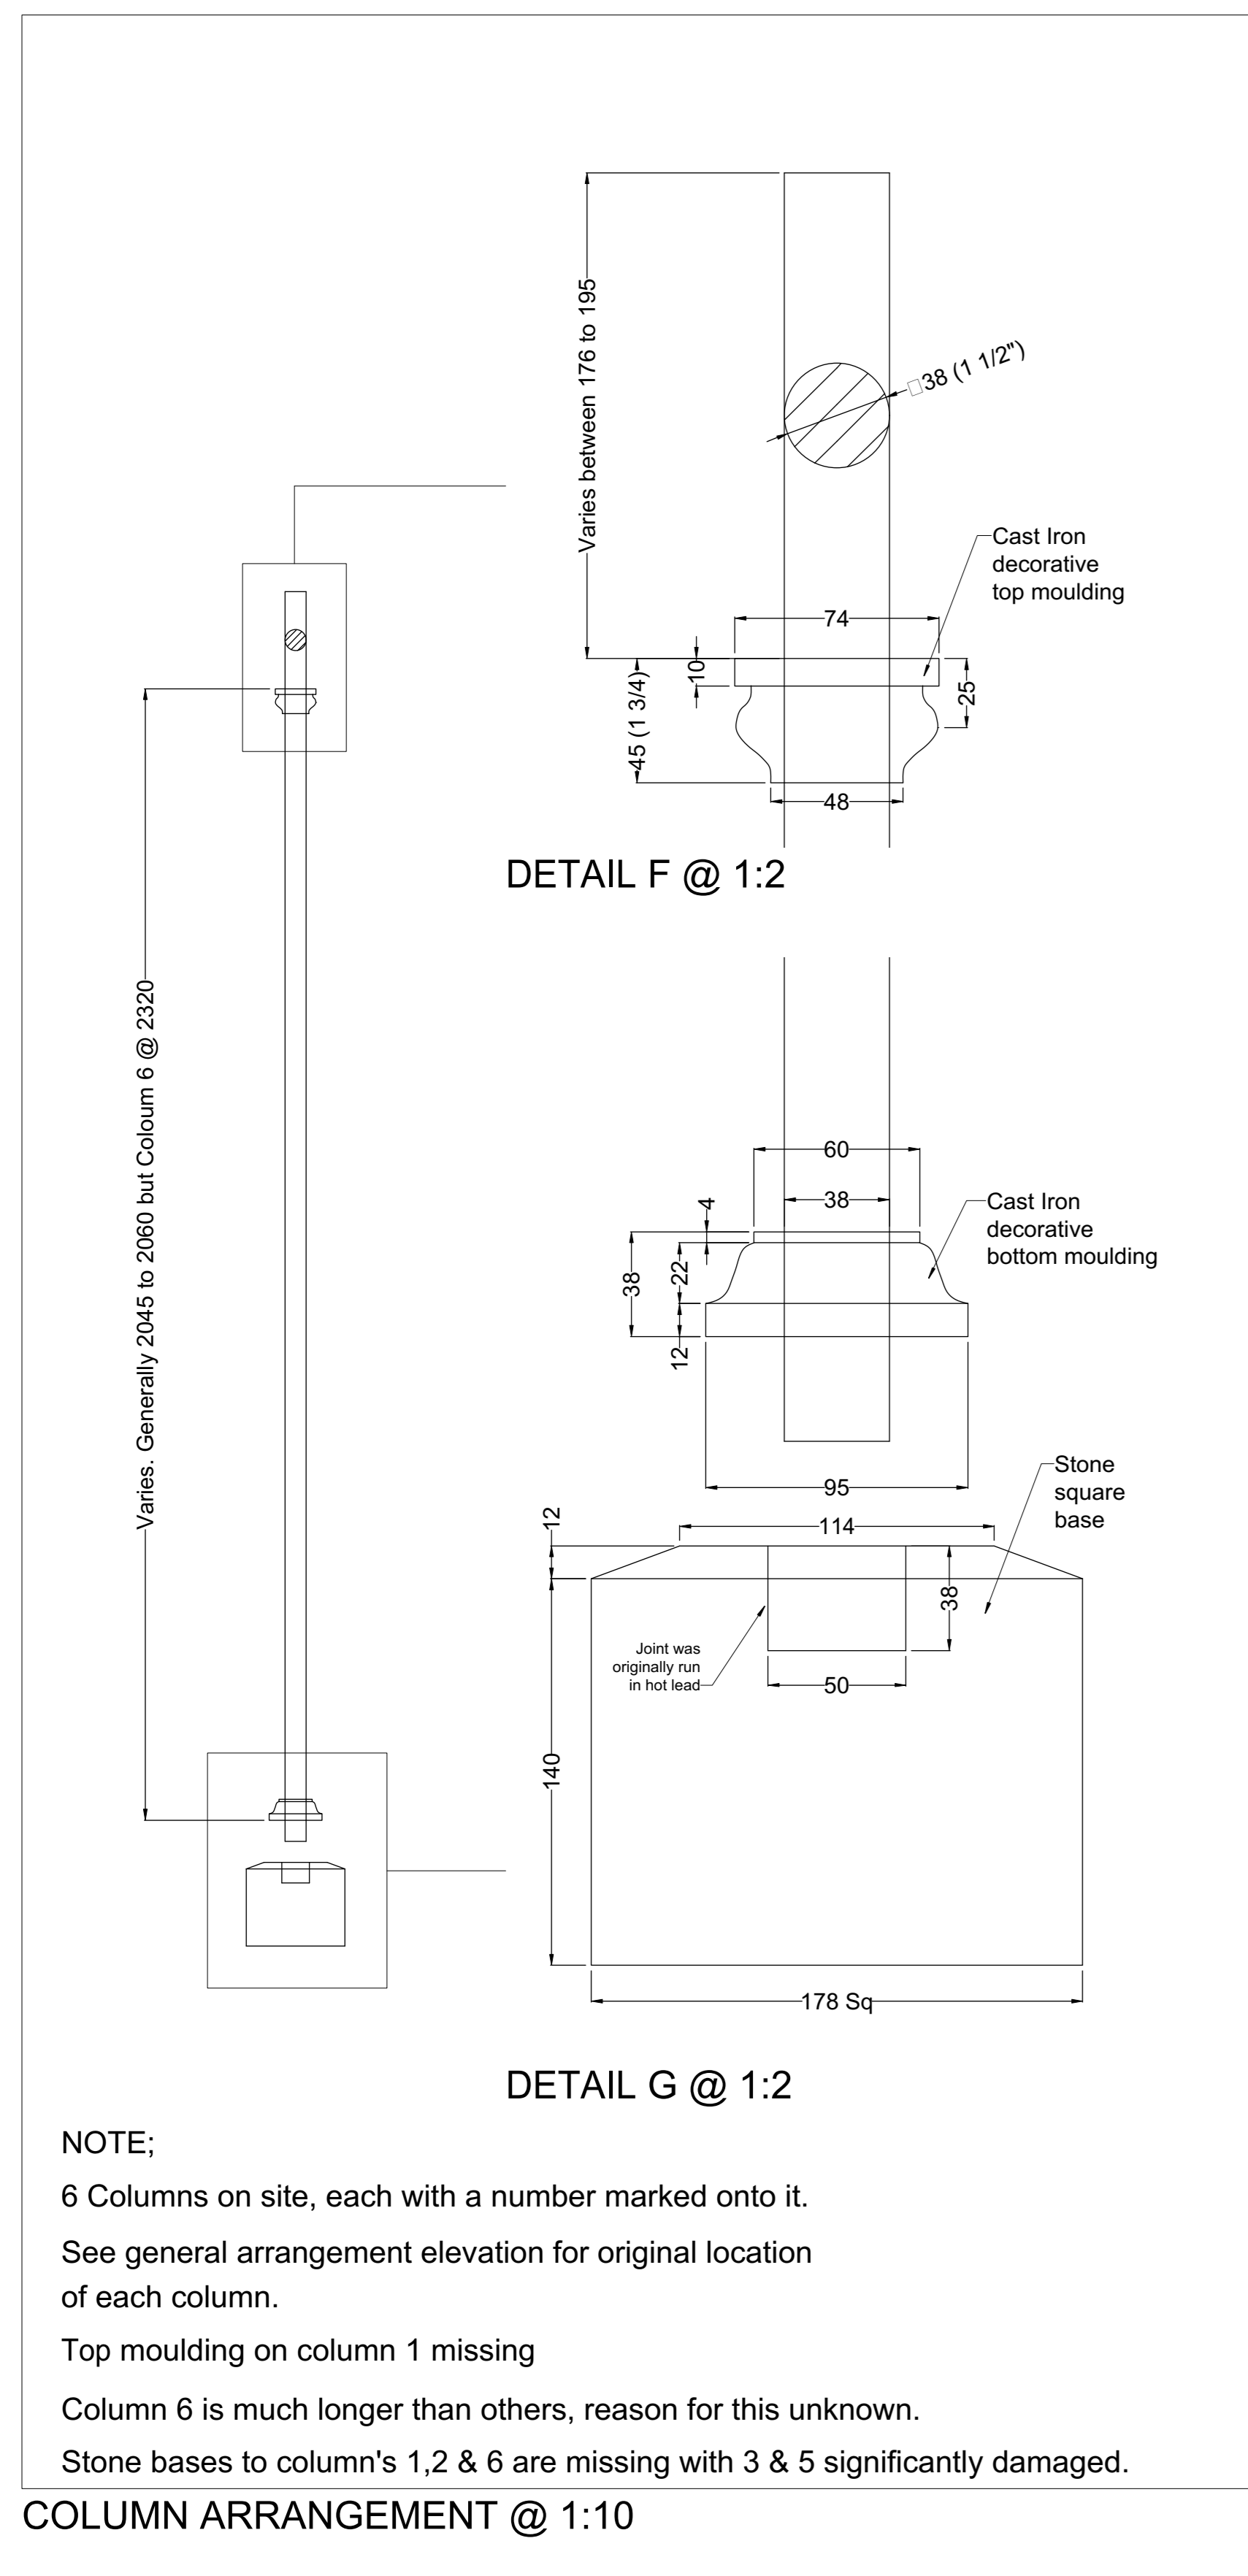


COLUMN ARRANGEMENT @ 1:10

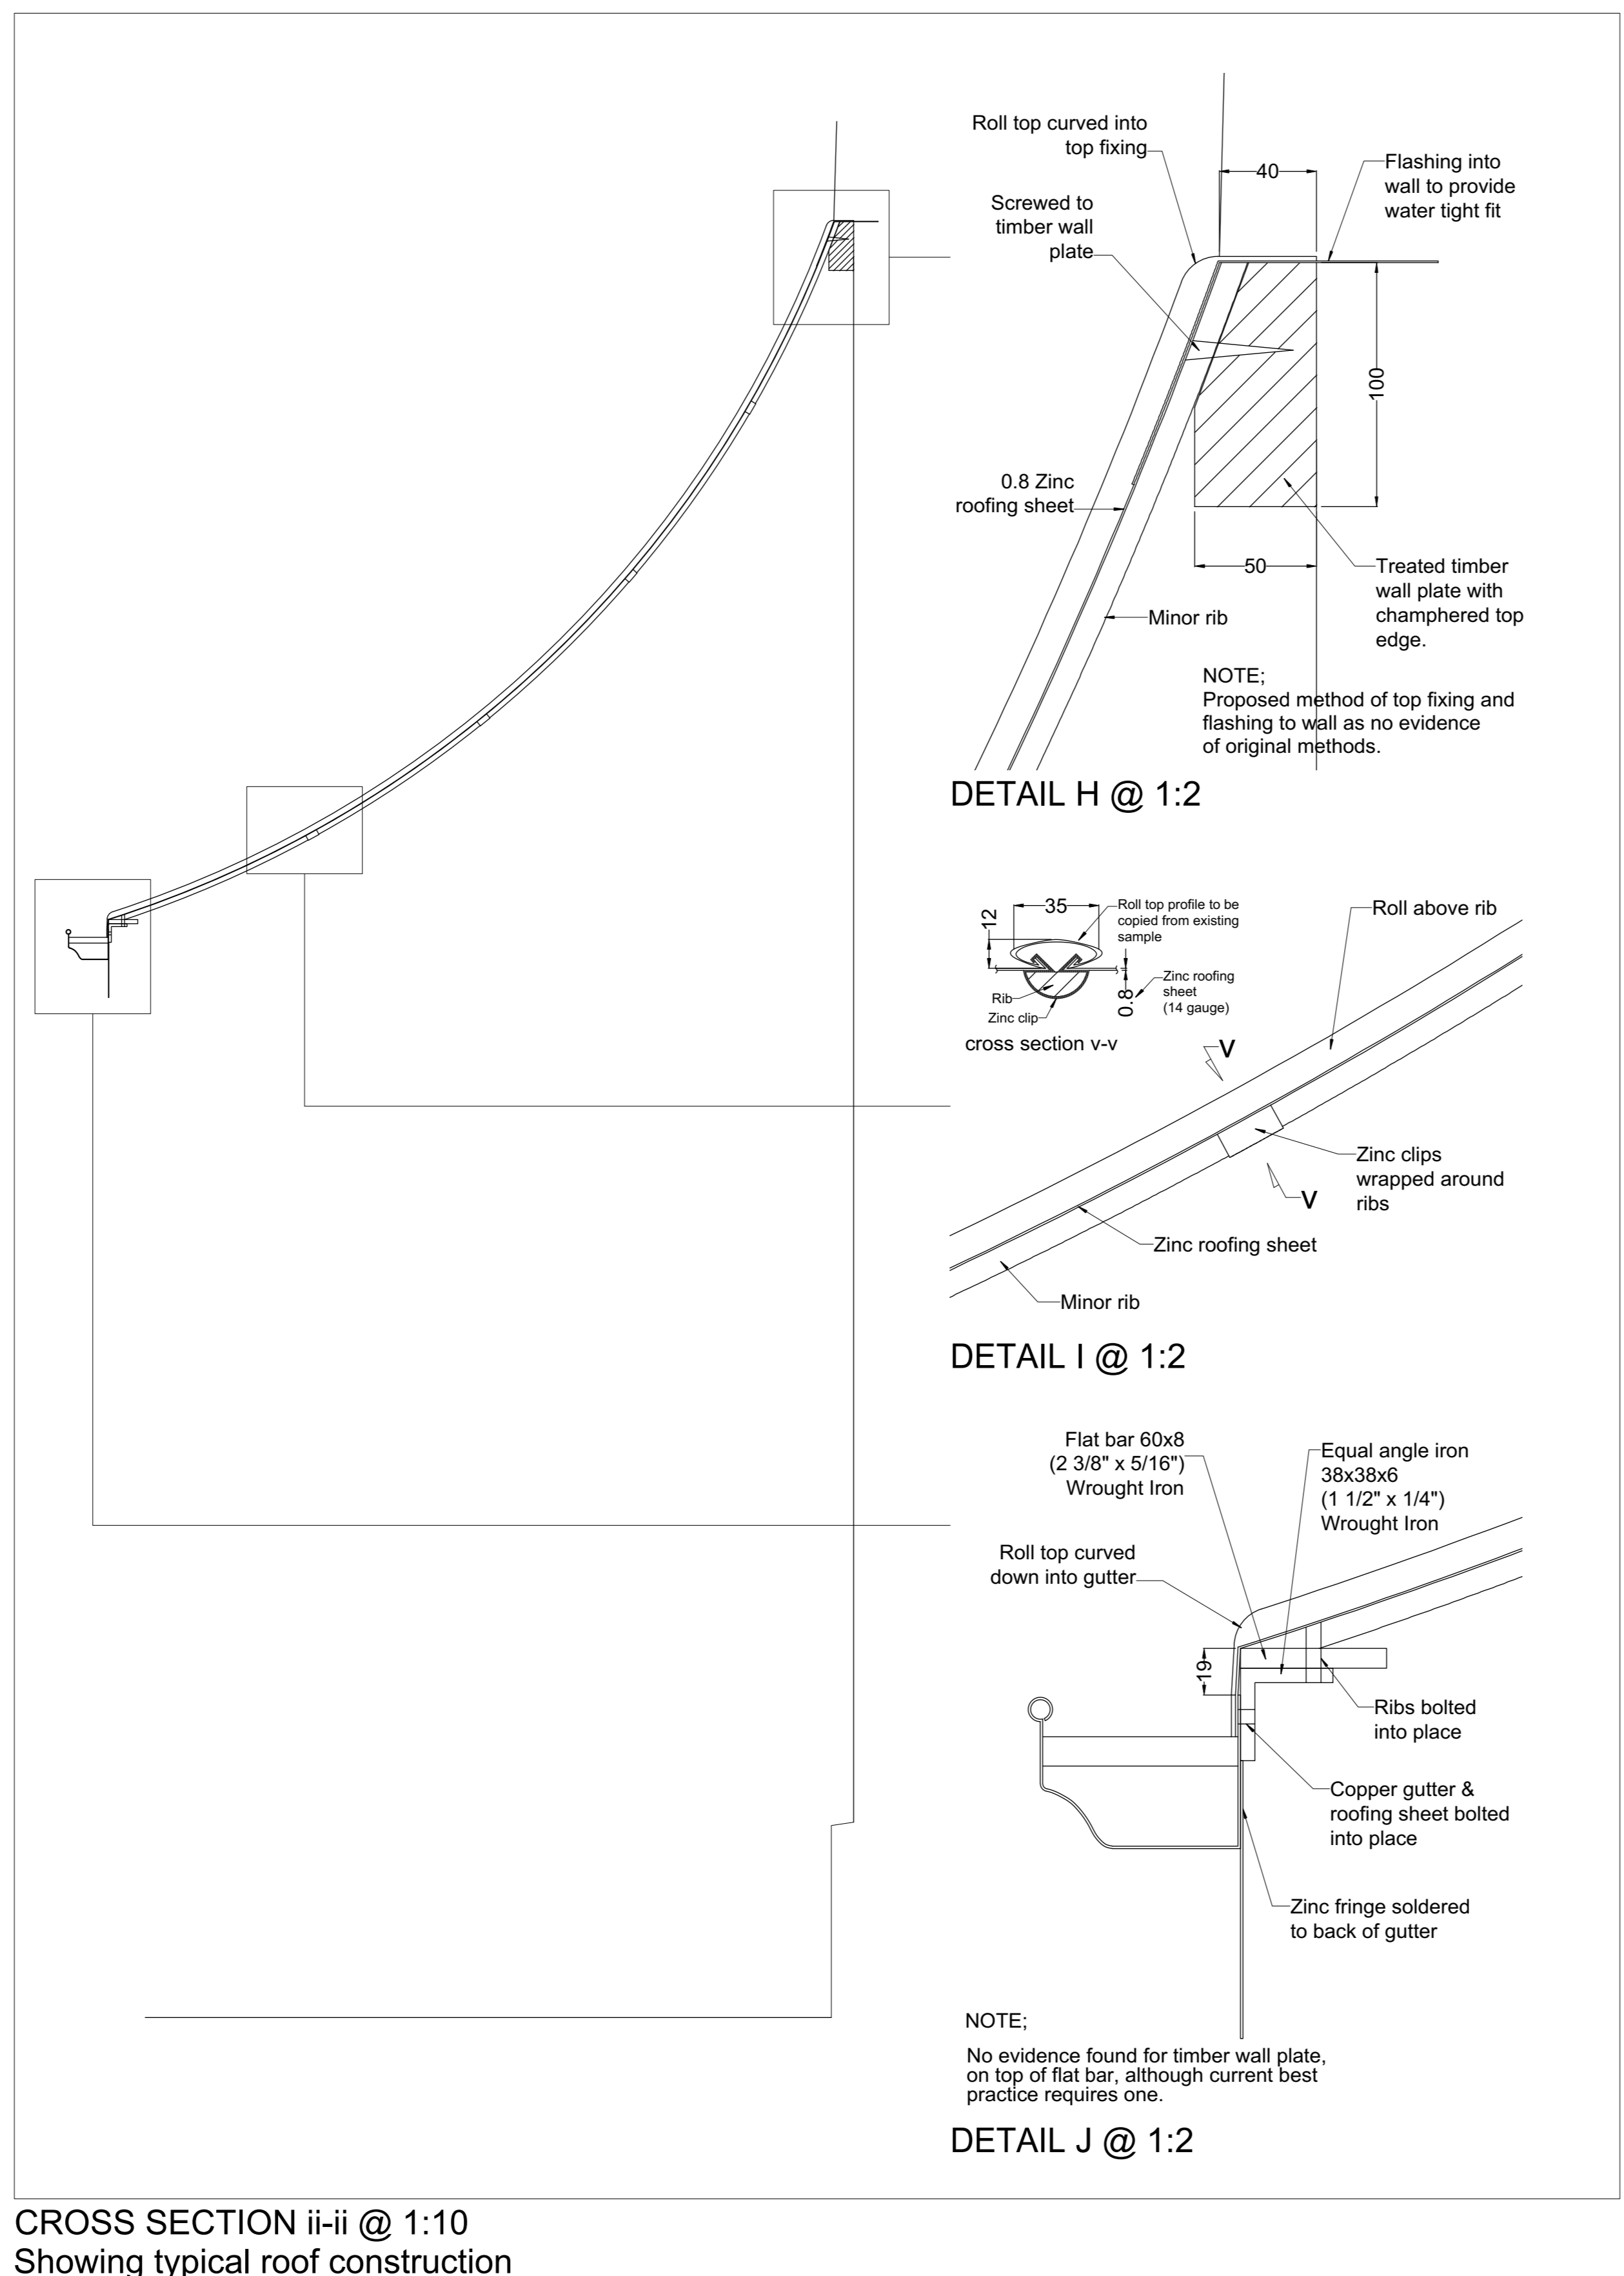

CROSS SECTION ii-ii @ 1:10 Showing typical roof construction

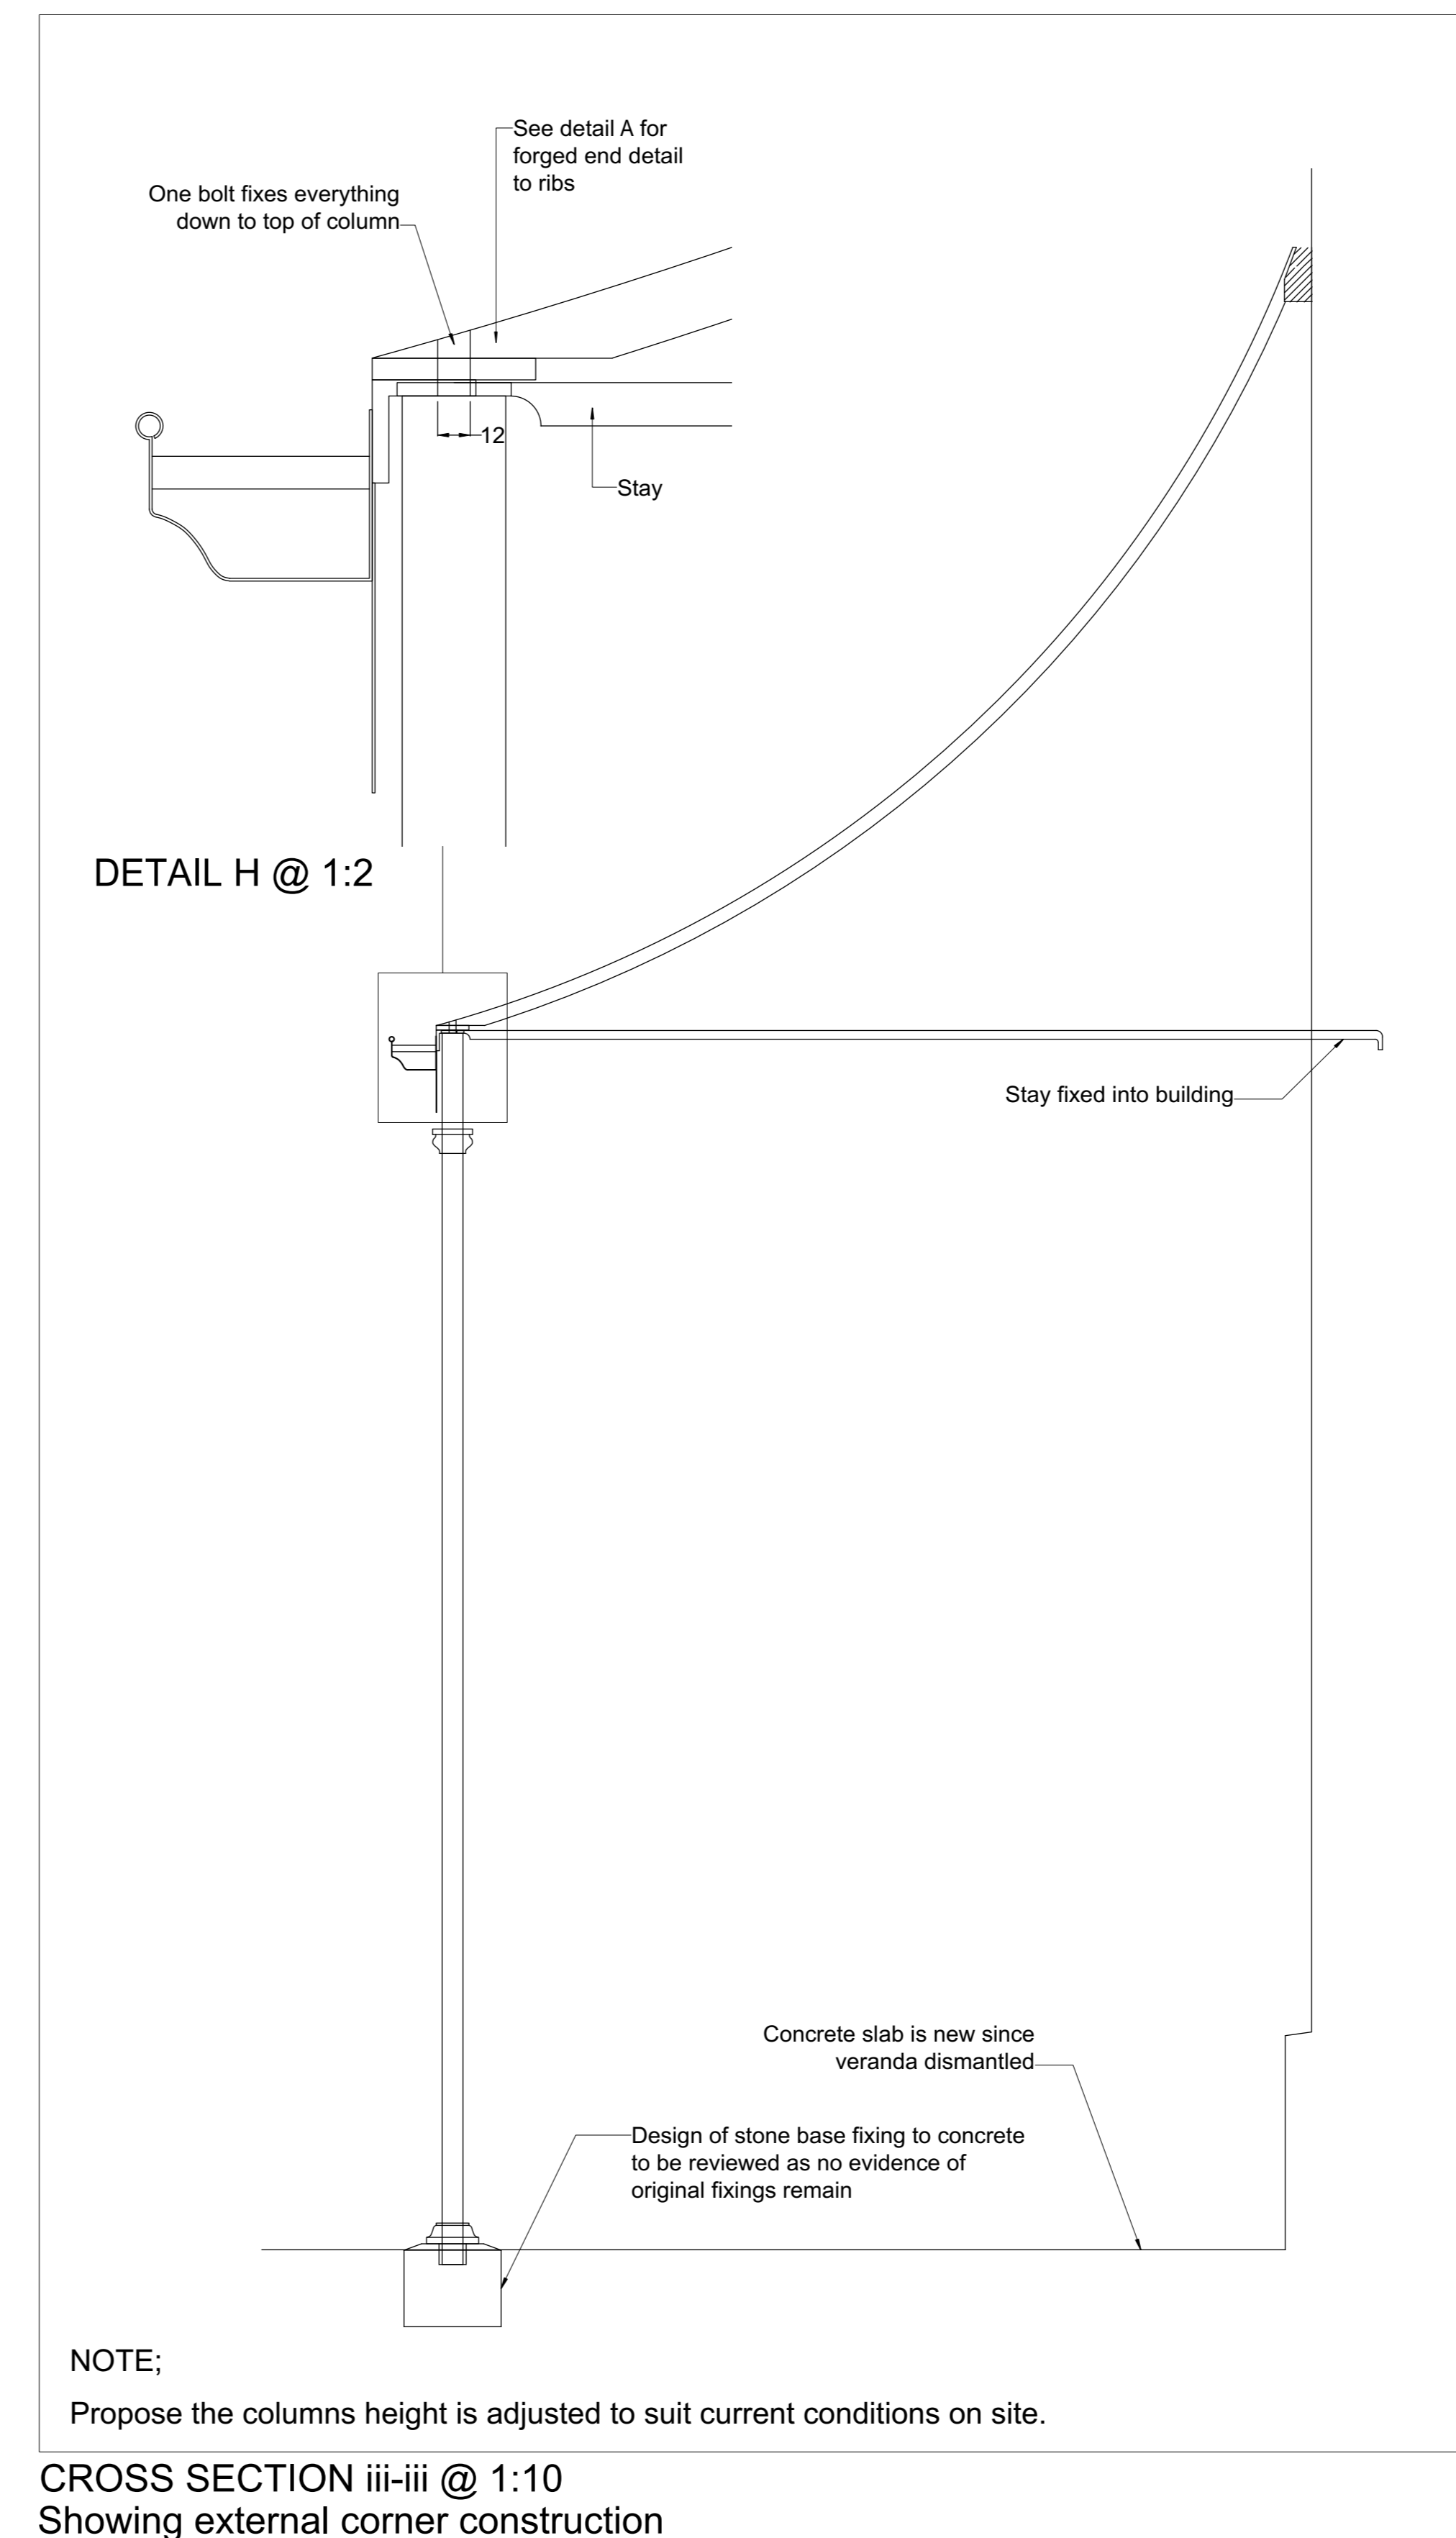

CROSS SECTION iii-iii @ 1:10 Showing external corner construction

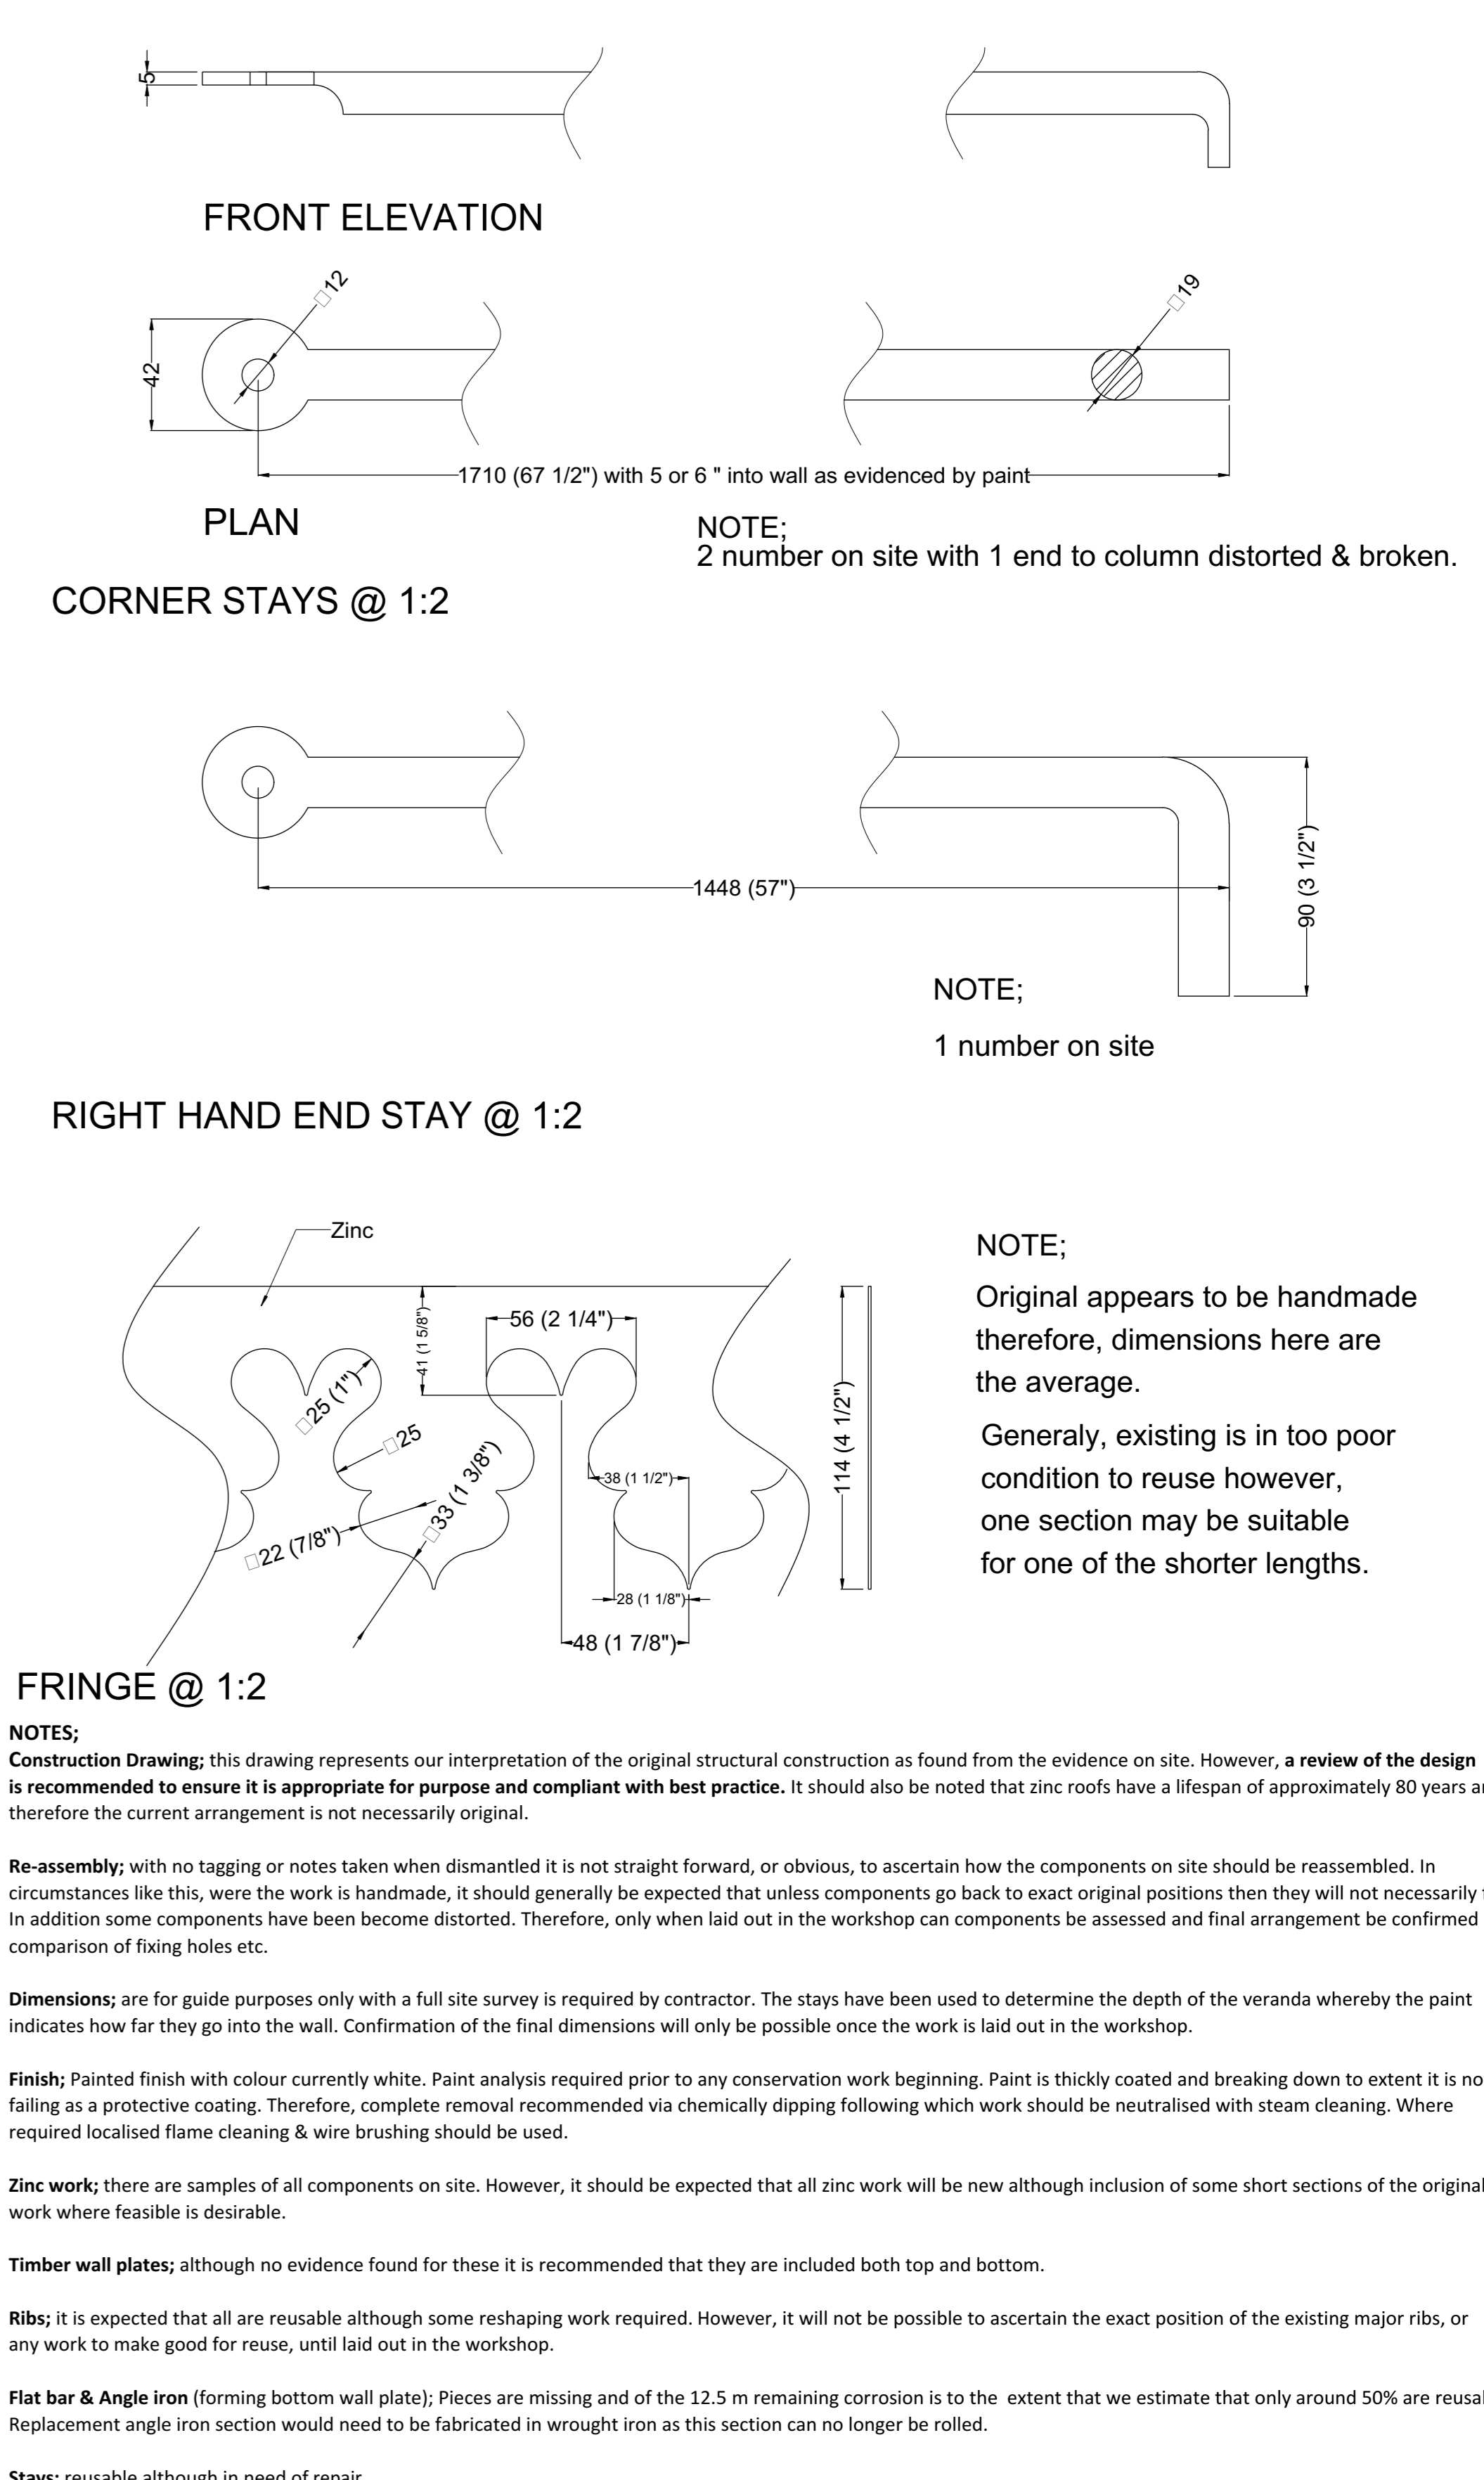

FRINGE @ 1:2