


01 PROPOSED FRONT GA LAYOUT
1:50



02 PROPOSED FRONT ELEVATION SECTION
1:50

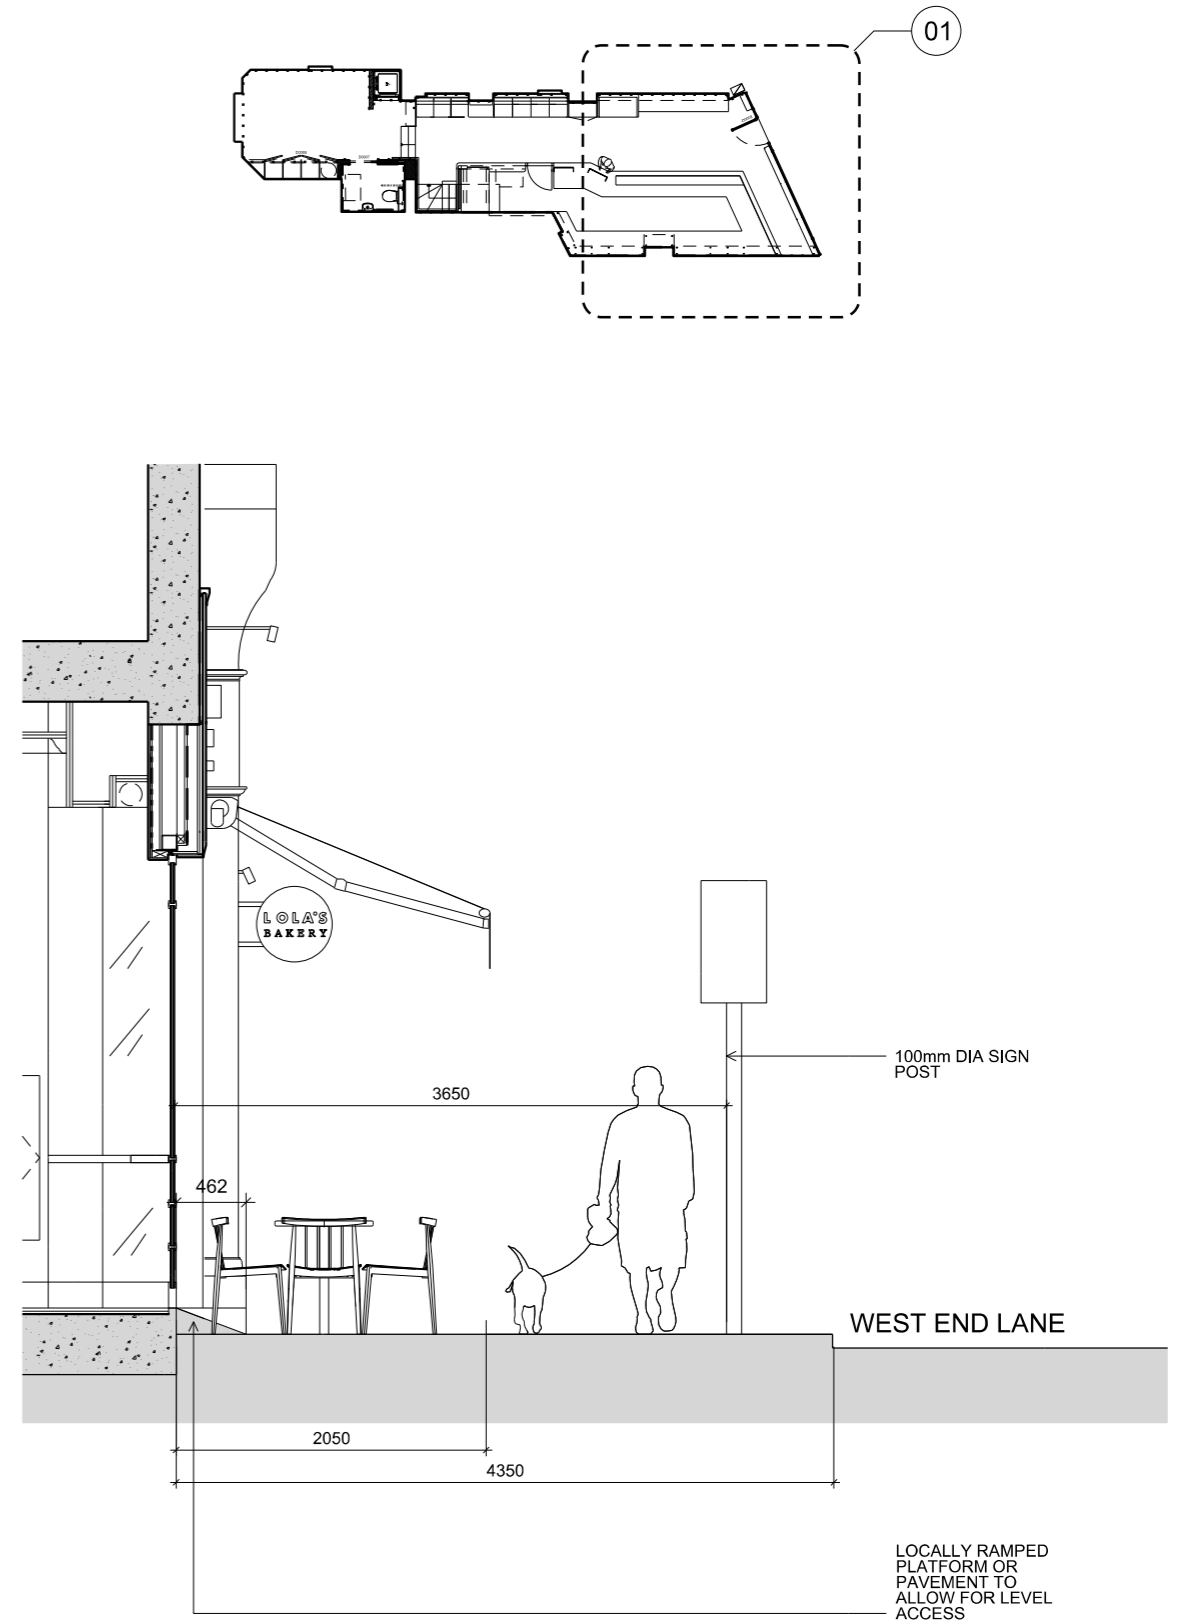

Client

LOLAS CUPCAKES



63 Redchurch Street
London E2 7DJ
+44 (0)2081441861

General Notes

- 1 - Do not scale drawings. Dimensions govern.
- 2 - All dimensions are in millimetres unless noted otherwise.
- 3 - All dimensions shall be verified on site before proceeding with the work. Contractor is responsible to verify on site all dimension and potential discrepancies.
- 4 - SPIN architecture shall be notified in writing of any discrepancies.
- 5 - Any areas and dimensions indicated on this sheet are approximate and indicative only.

Rev.	Date	Reason For Issue	Chk	Rev.	Date	Reason For Issue	Chk
02	16/03/17	PLANNING	ICB				
01	08/03/17	PLANNING	ICB				
00	26/01/17	DECKING REMOVED	ICB				
		PLANNING	ICB				

Scale @ A3

1:50

Date

26/01/17

Number

3021_PL07

Project

LOLAS WEST-END

Rev.

02

PROPOSED FRONT SEATING LAYOUT