


LONG SECTION/ELEVATION (WEST) 37. BALTHOLOMEW



SIDE ELEVATION ... (WEST) VIEW FROM NO. 35.

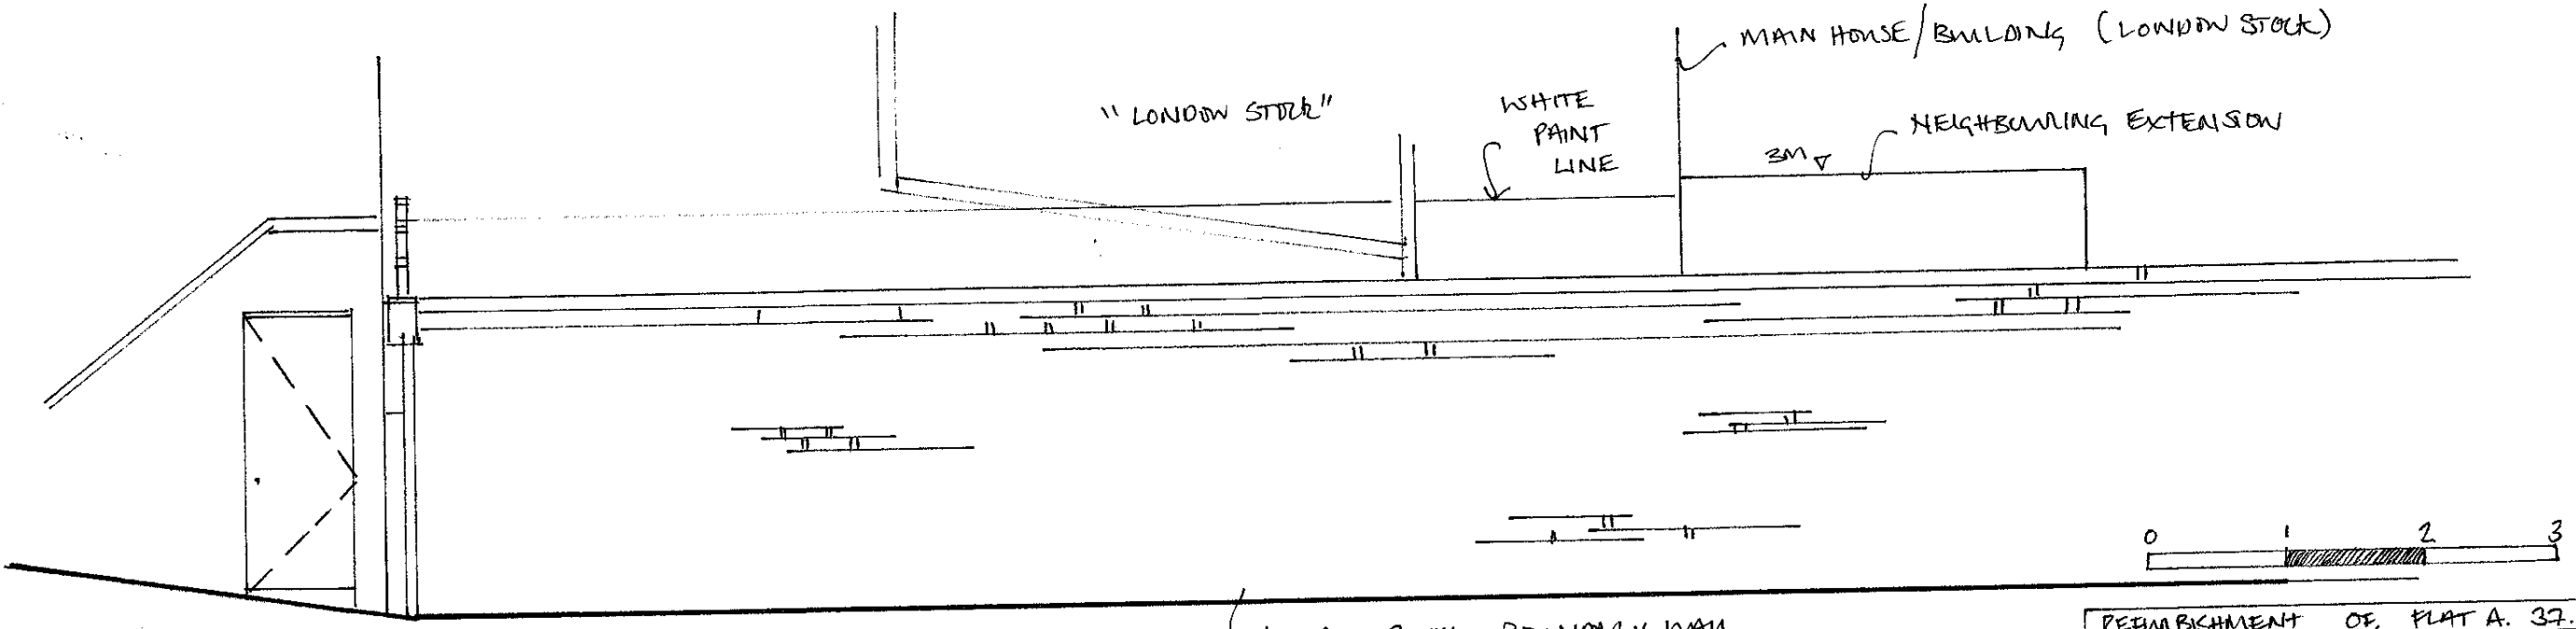

REFURBISHMENT OF FLAT A. 37.	
BALTHOLOMEW ROAD, LONDON. NWS	
- EXISTING SIDE ELEVATIONS.	
- No. 17013	JAW ARCHITECTURE LTD.
- EX. 201	ISSUE A: 01.03.2017
1:50 @ A3	BY JS