


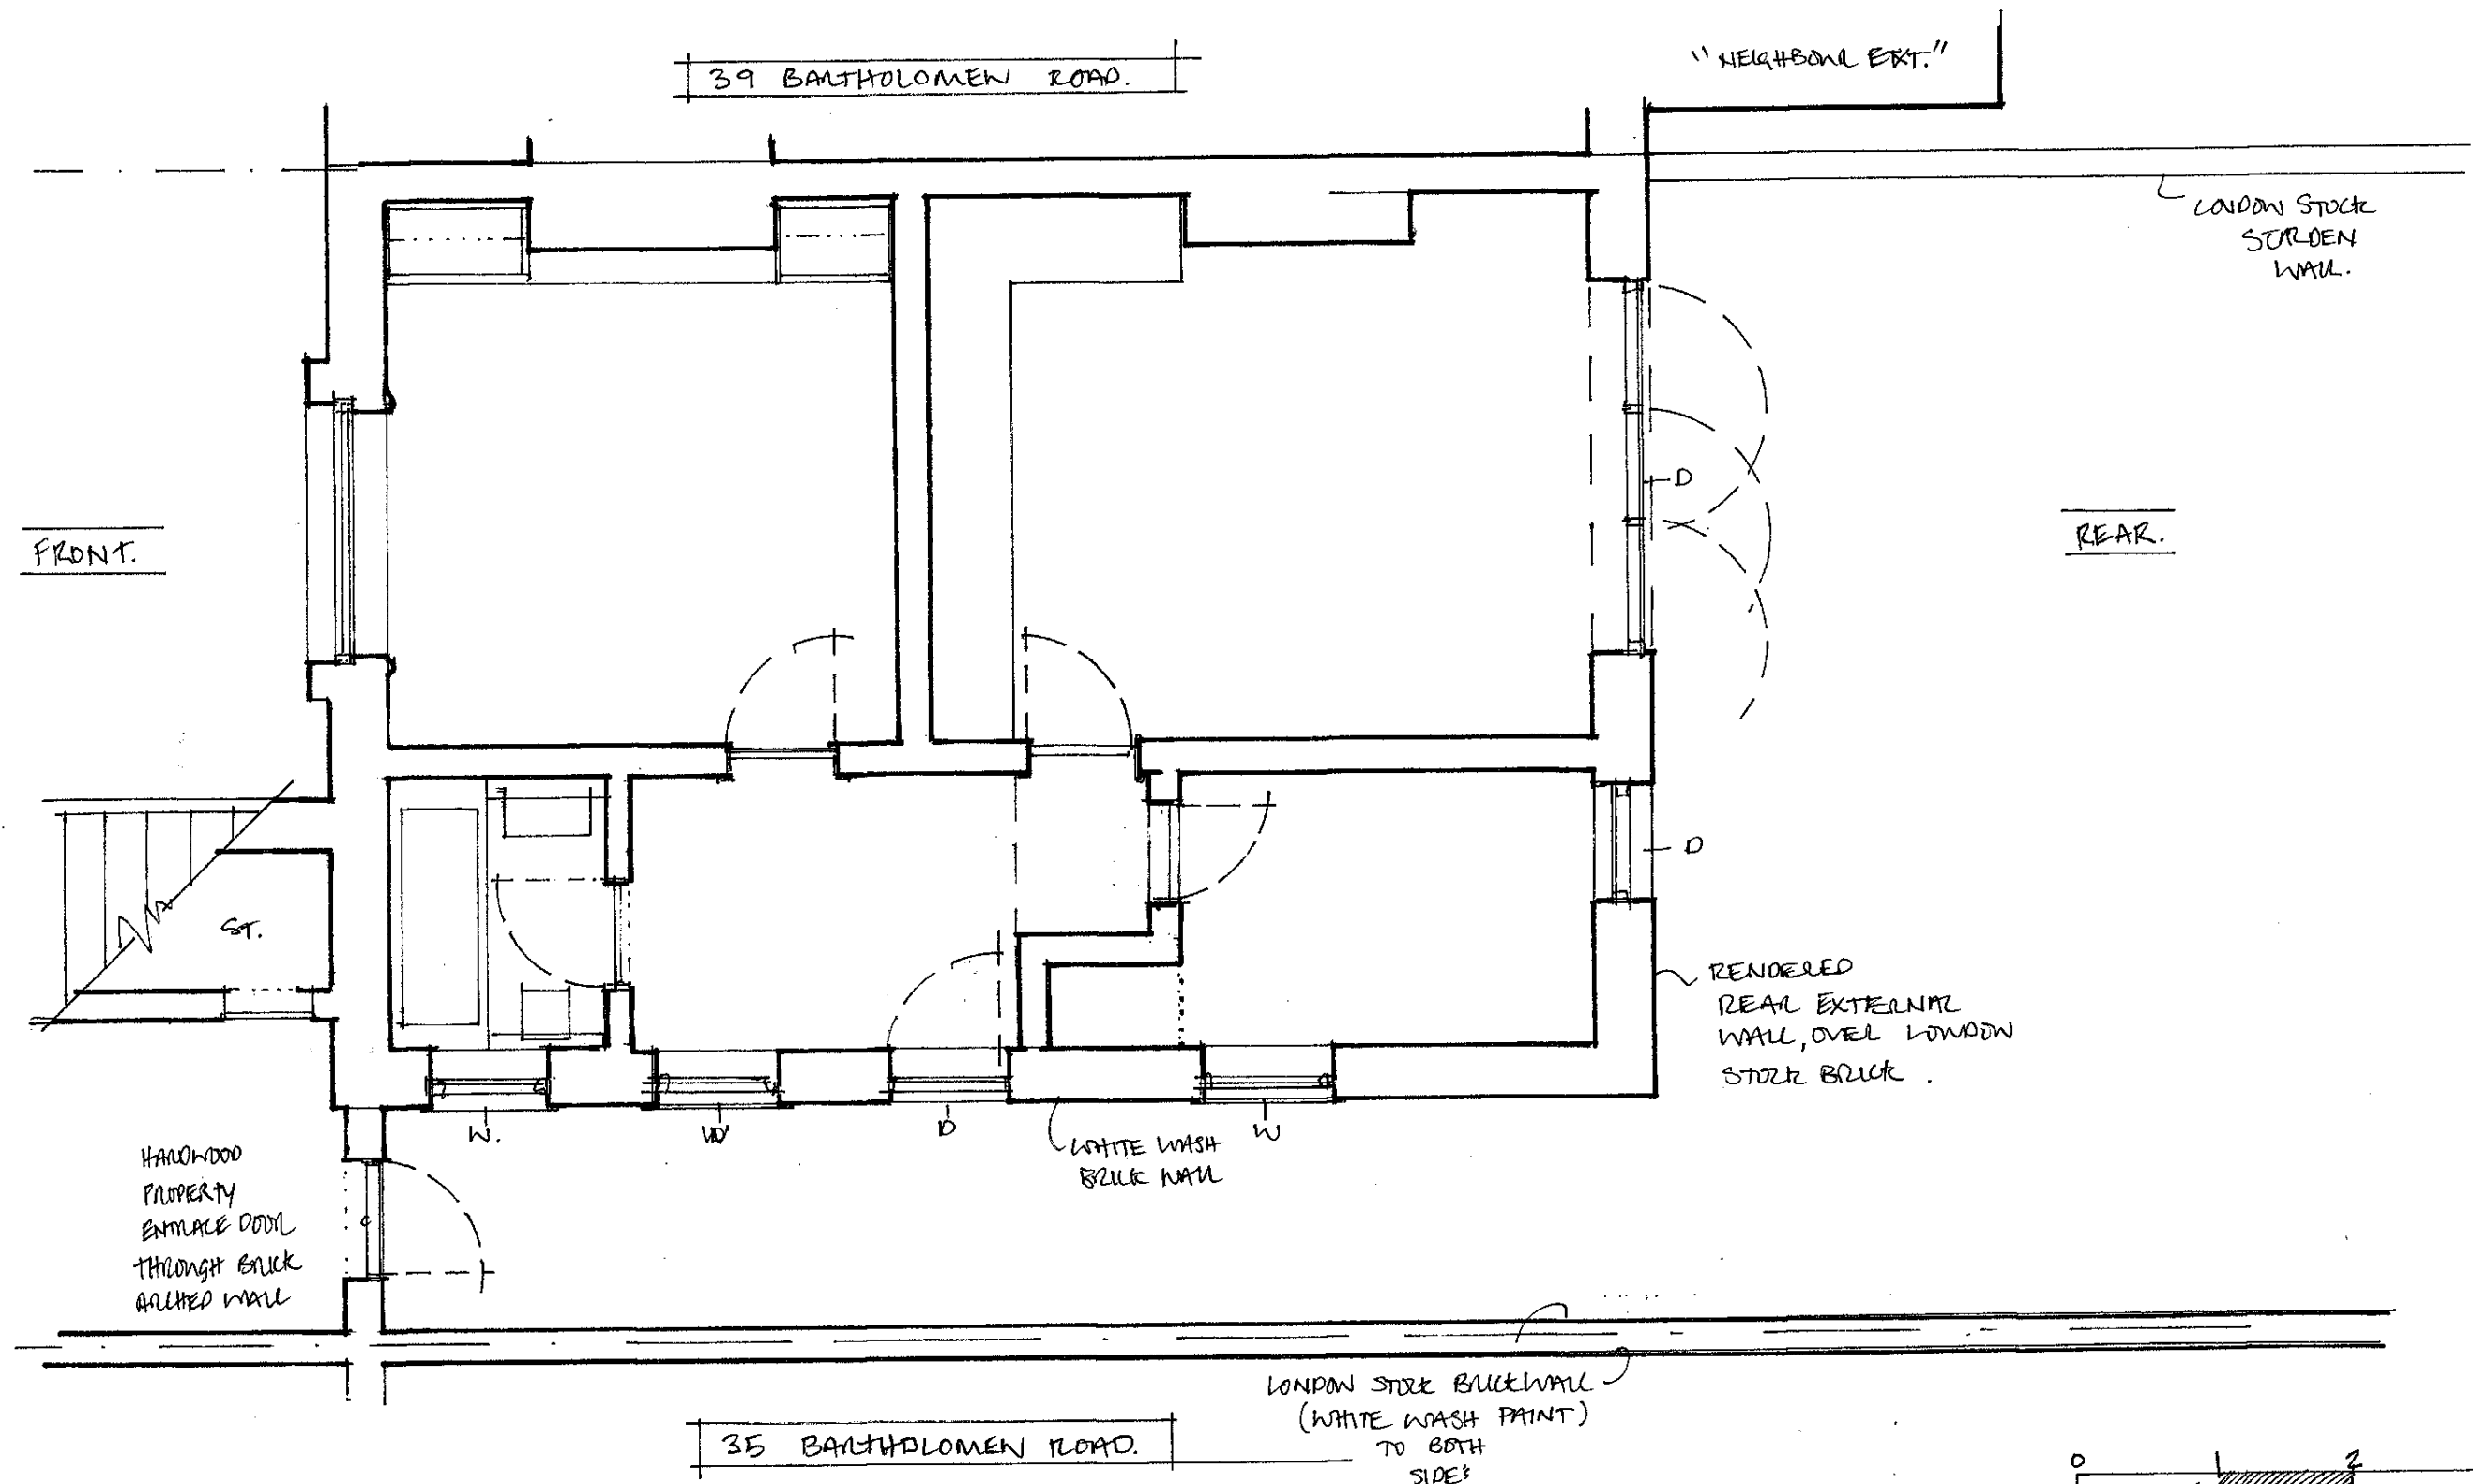

REFURBISHMENT OF: FLAT A, 37.	
BARTHOLOMEW ROAD, LONDON, NW2	
- EXISTING APARTMENT PLAN.	
NO. 17013	SHAW ARCHITECTURE LTD.
A. EX. 101	ISSUE A: 01.03.2017
1:50 @ A3	BY JS.