




rev	description	by	date
A	shower added to changing room medical store area rearranged to include 2no. recovery rooms	--	28-3-17

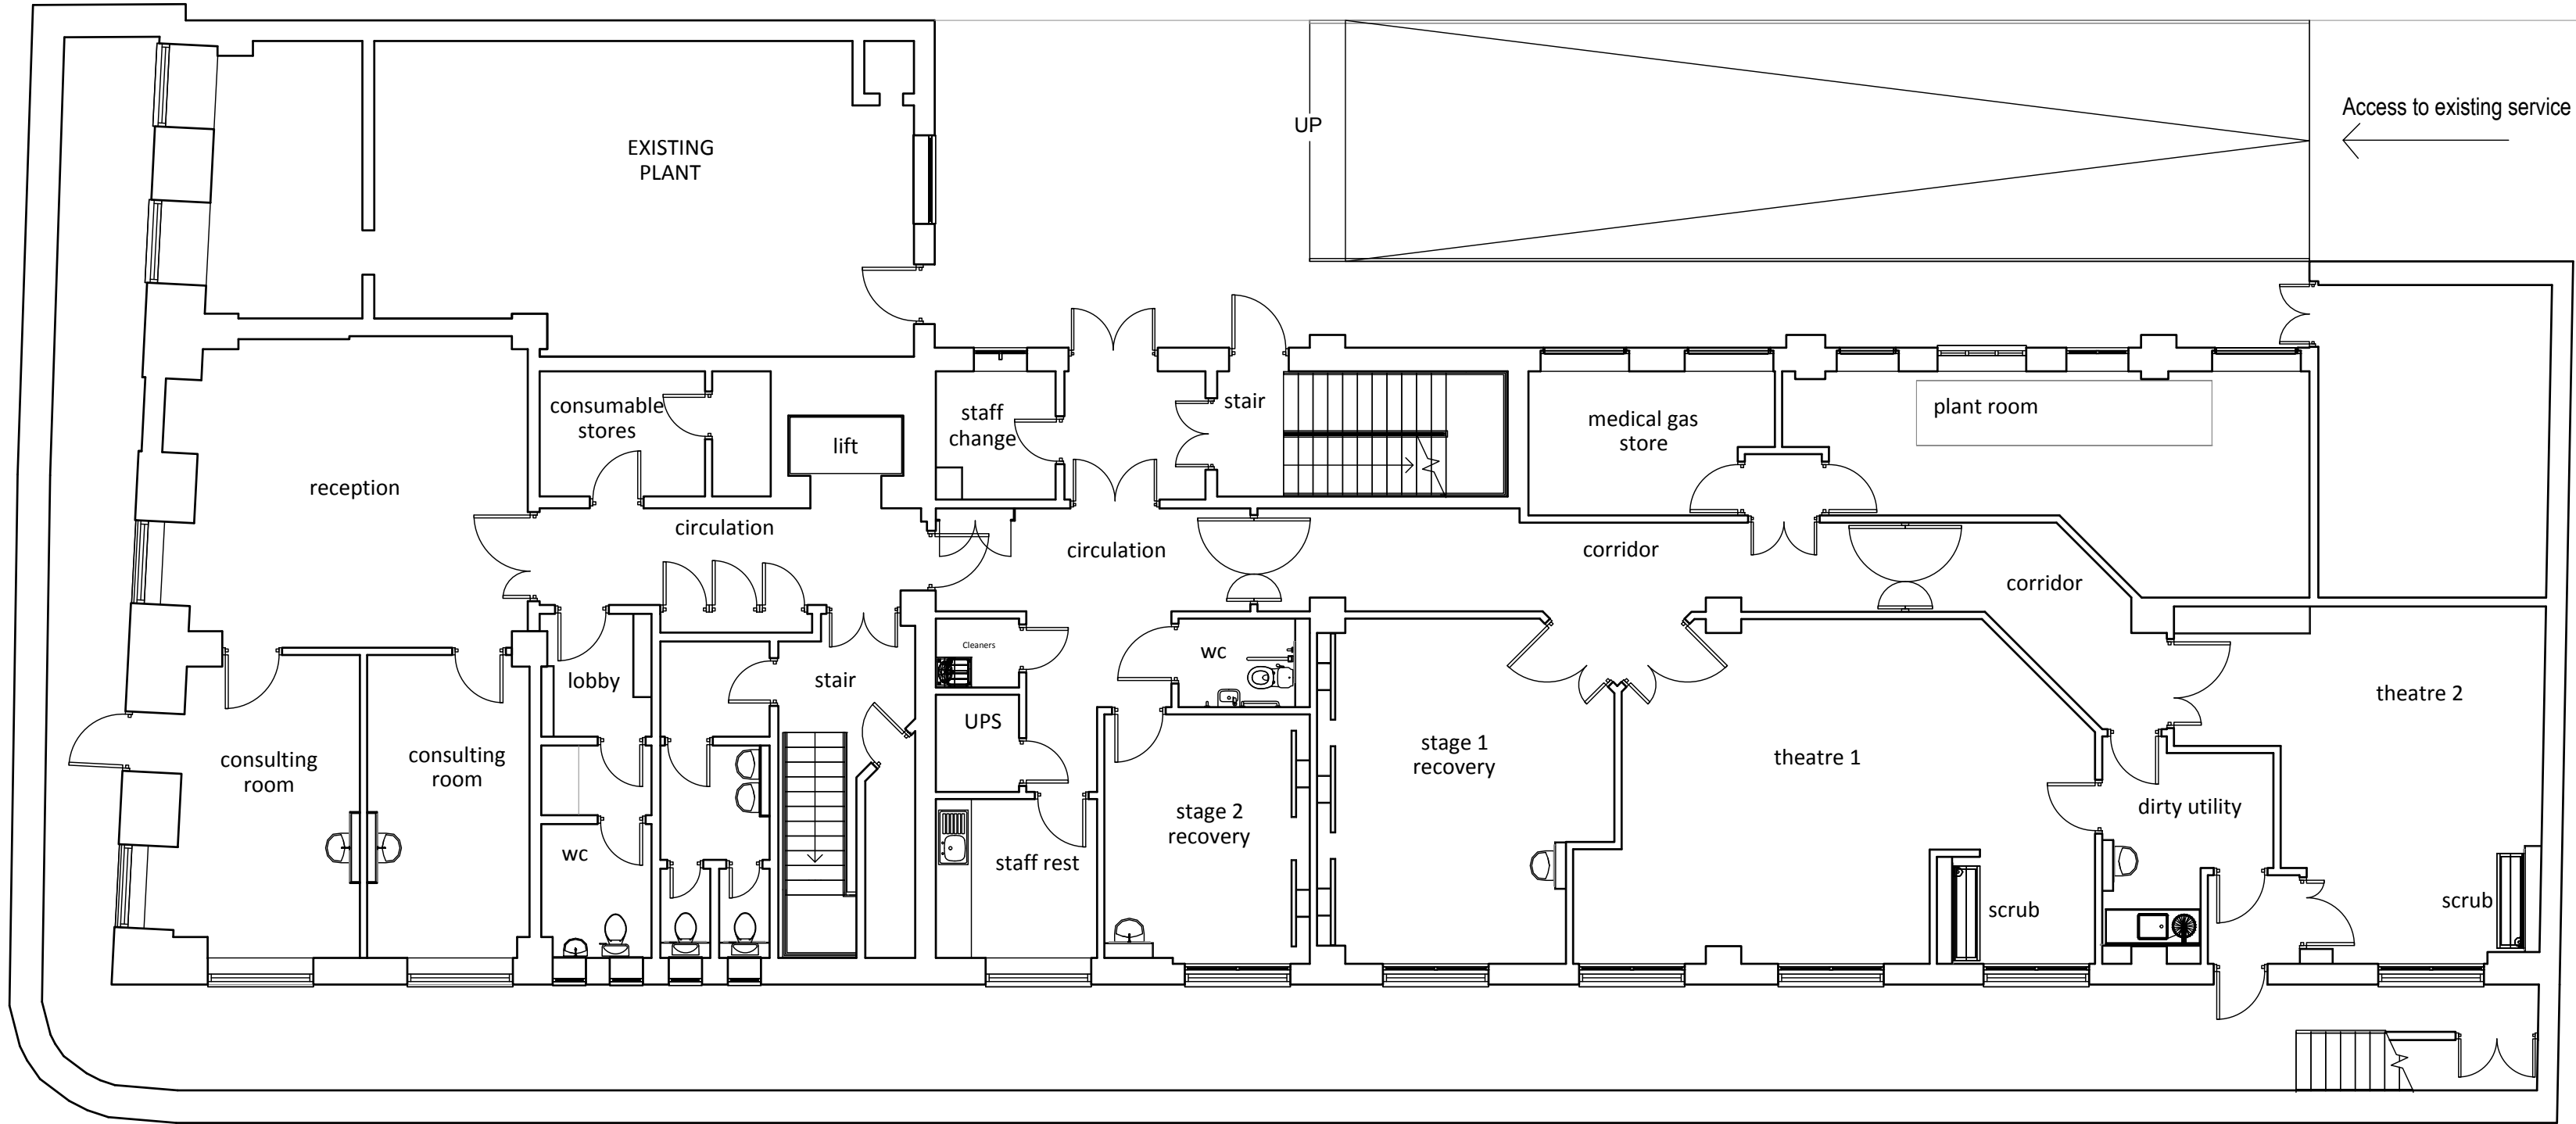

basement plan - existing

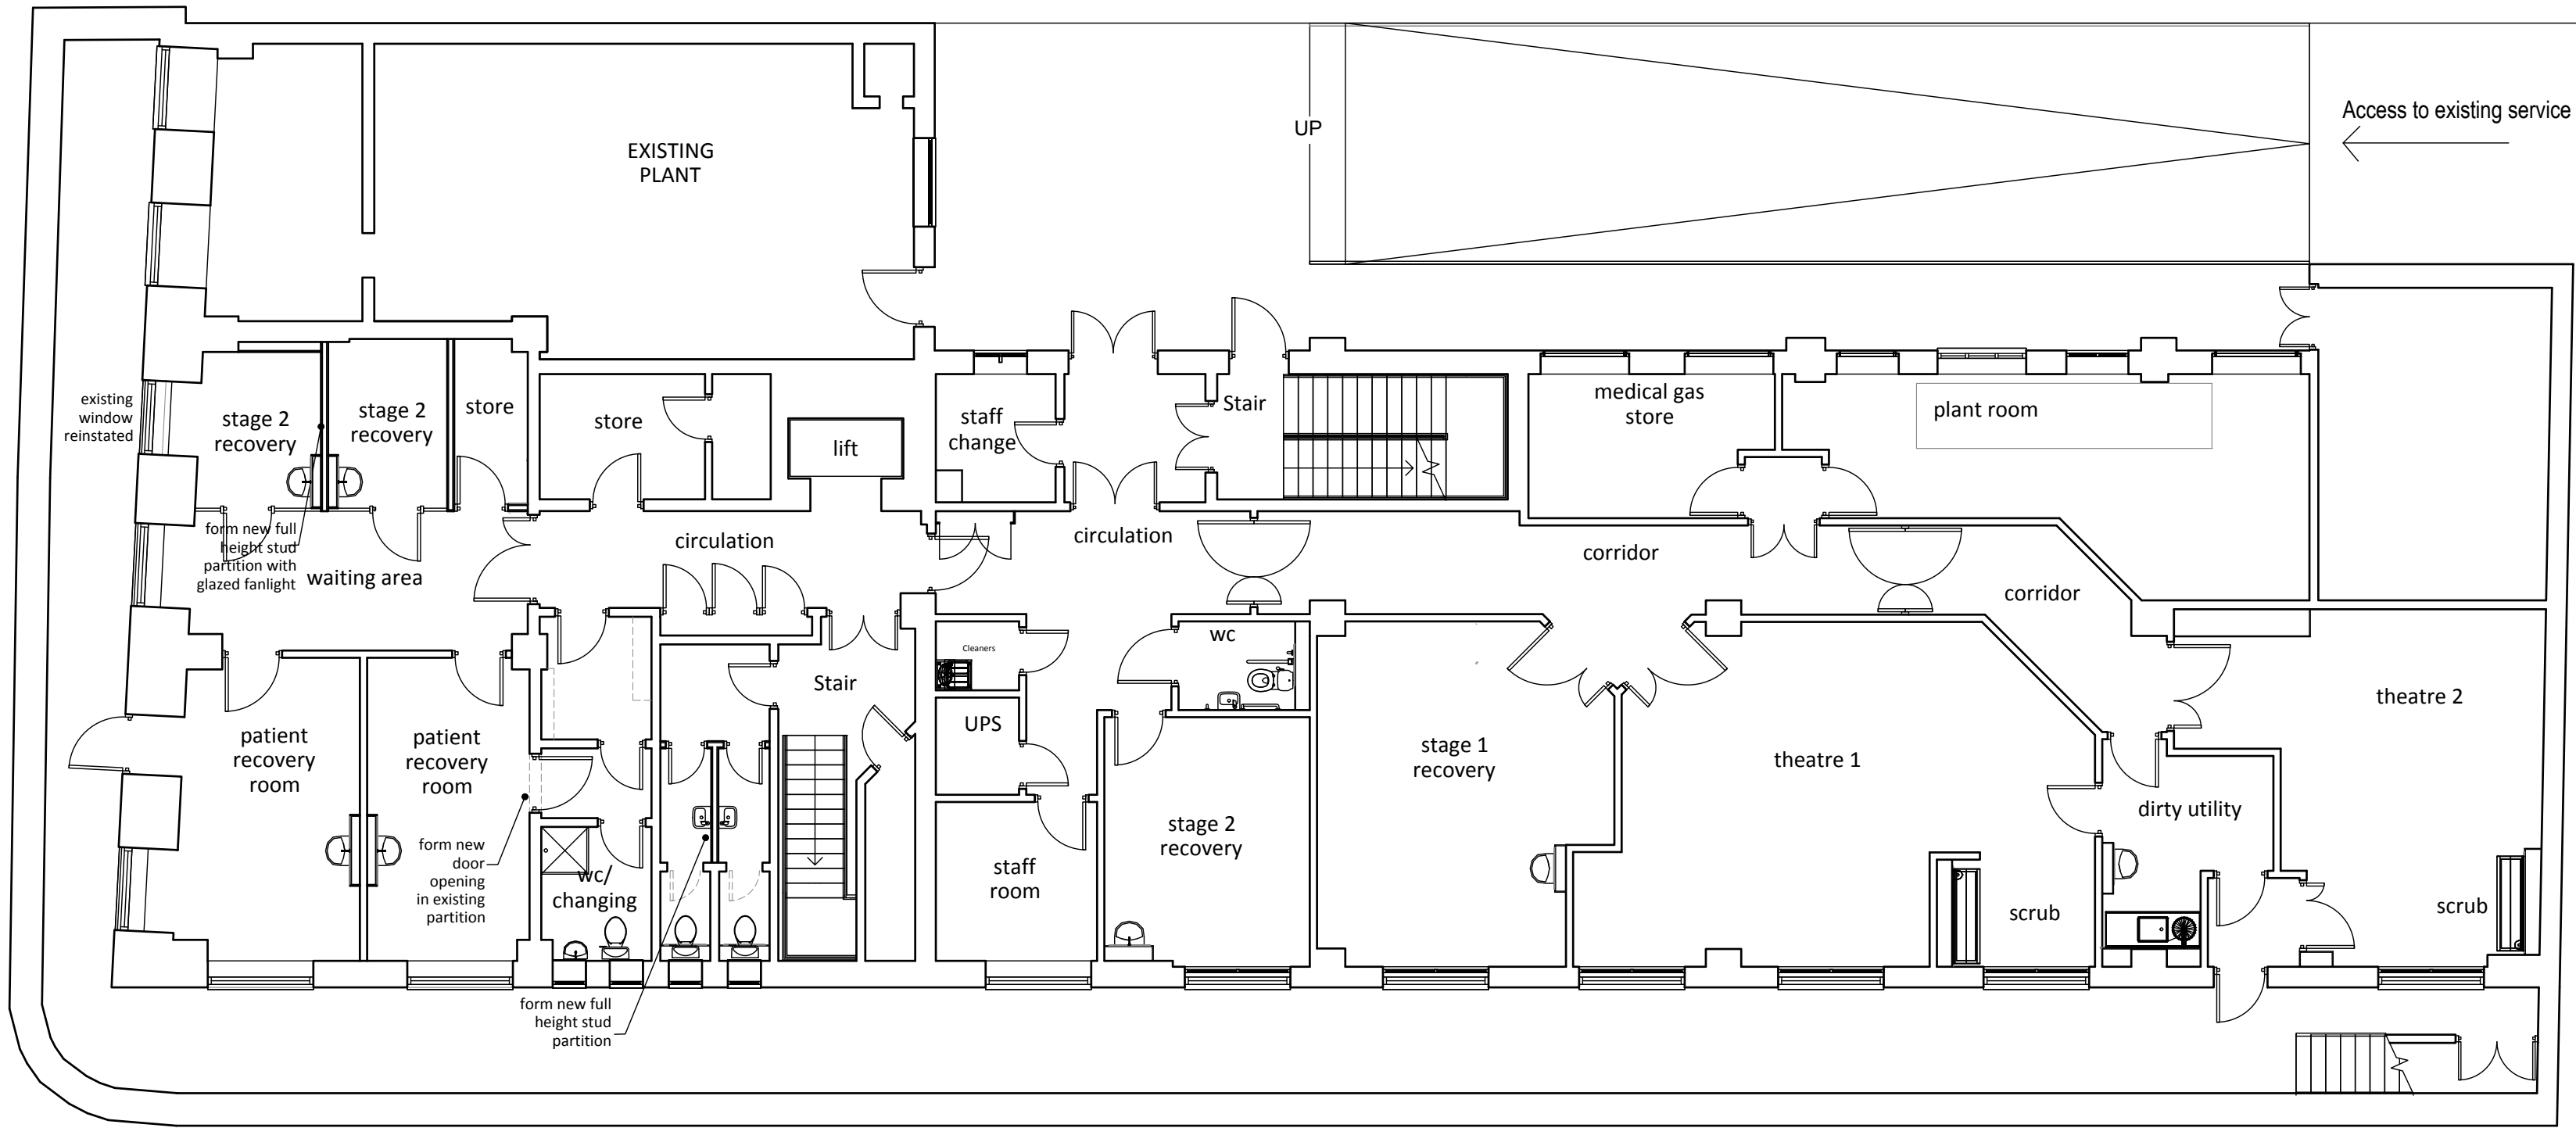

basement plan - proposed

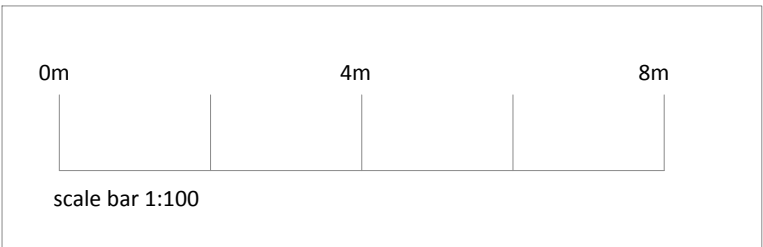

FOR APPROVAL

mcandrewwalts
architecture - interior - design

The Private Clinic - Adam House
Basement Plan - Existing & Proposed

project/site ref: 1456 date: Dec2016
scale: 1:100@A1 drawing no: PL100 A

the coach house 29 birmingham road whitacre health warwickshire B46 2ET
tel: 01675 466610 www.mcandrewwalts.com info@mcandrewwalts.com

DO NOT SCALE