
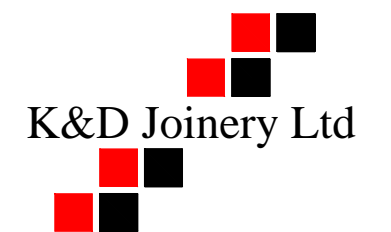


Notes

stair sections

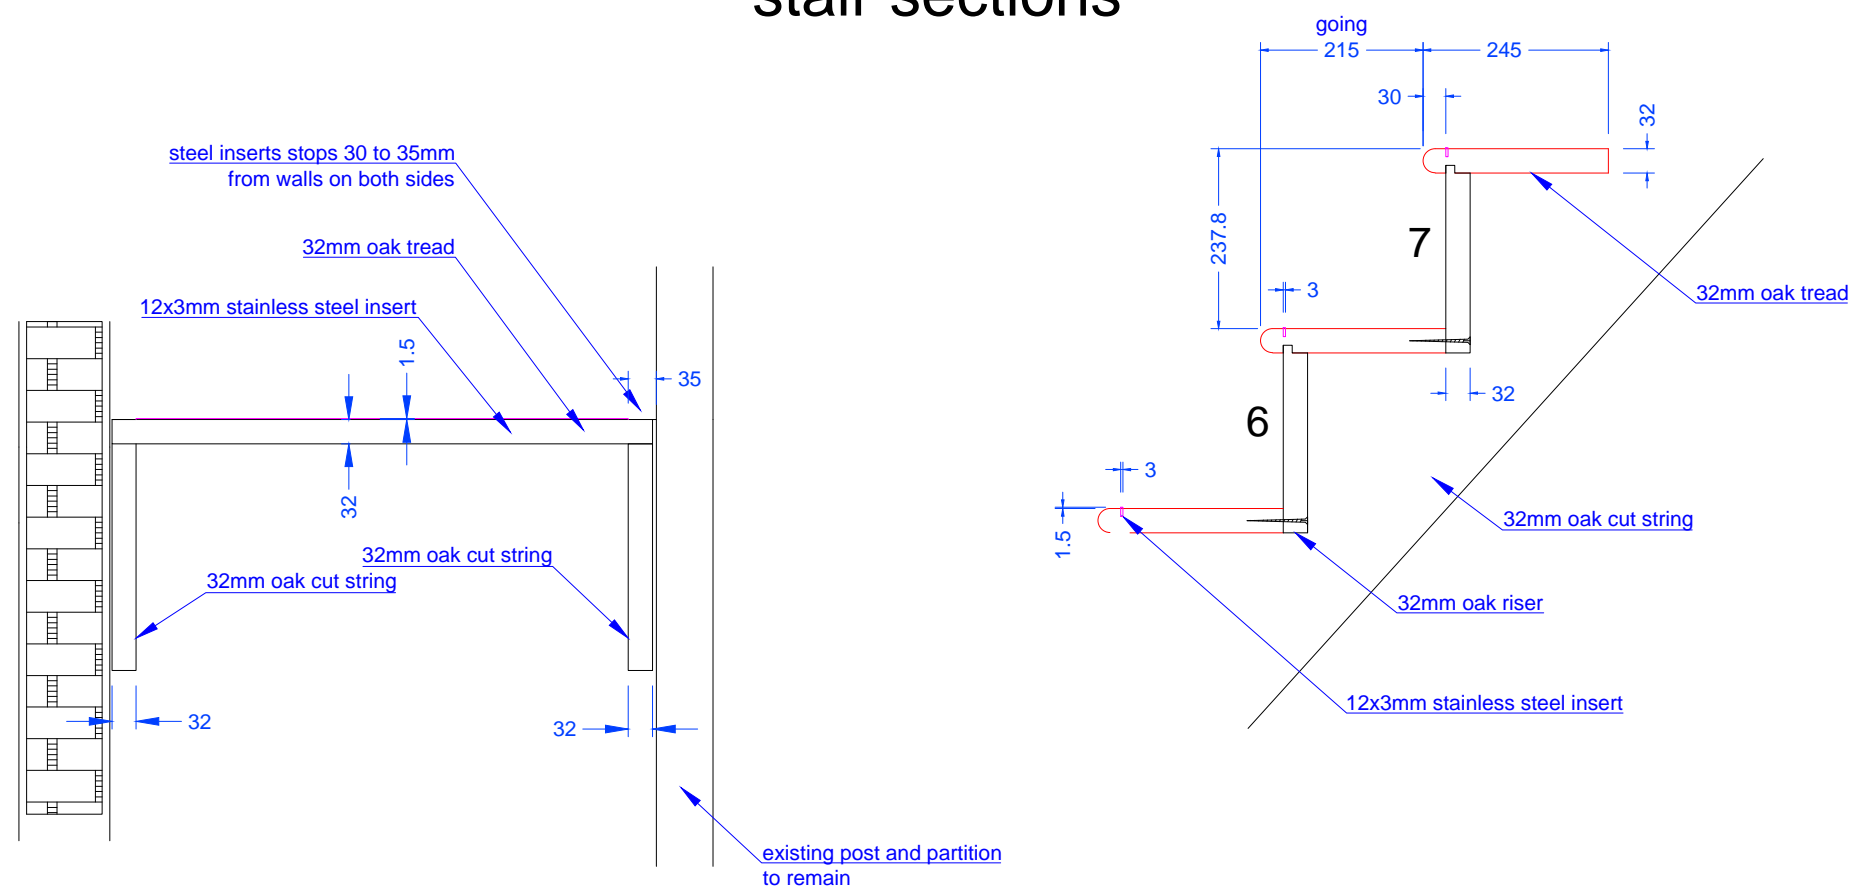

K&D Joinery Ltd
Joinery House
69 Chequers Lane
Dagenham
RM9 6QJ

tel: 020 8526 7020

fax: 020 8526 7030

e-mail: info@kandd.org

Project

53 CAREY STREET, WC2A

Job No J-

Client NATHAN

Scale A3 - 1:10

Dwg No A 1212

Date 1 - 3 - 2017