



EXISTING SECTION AA

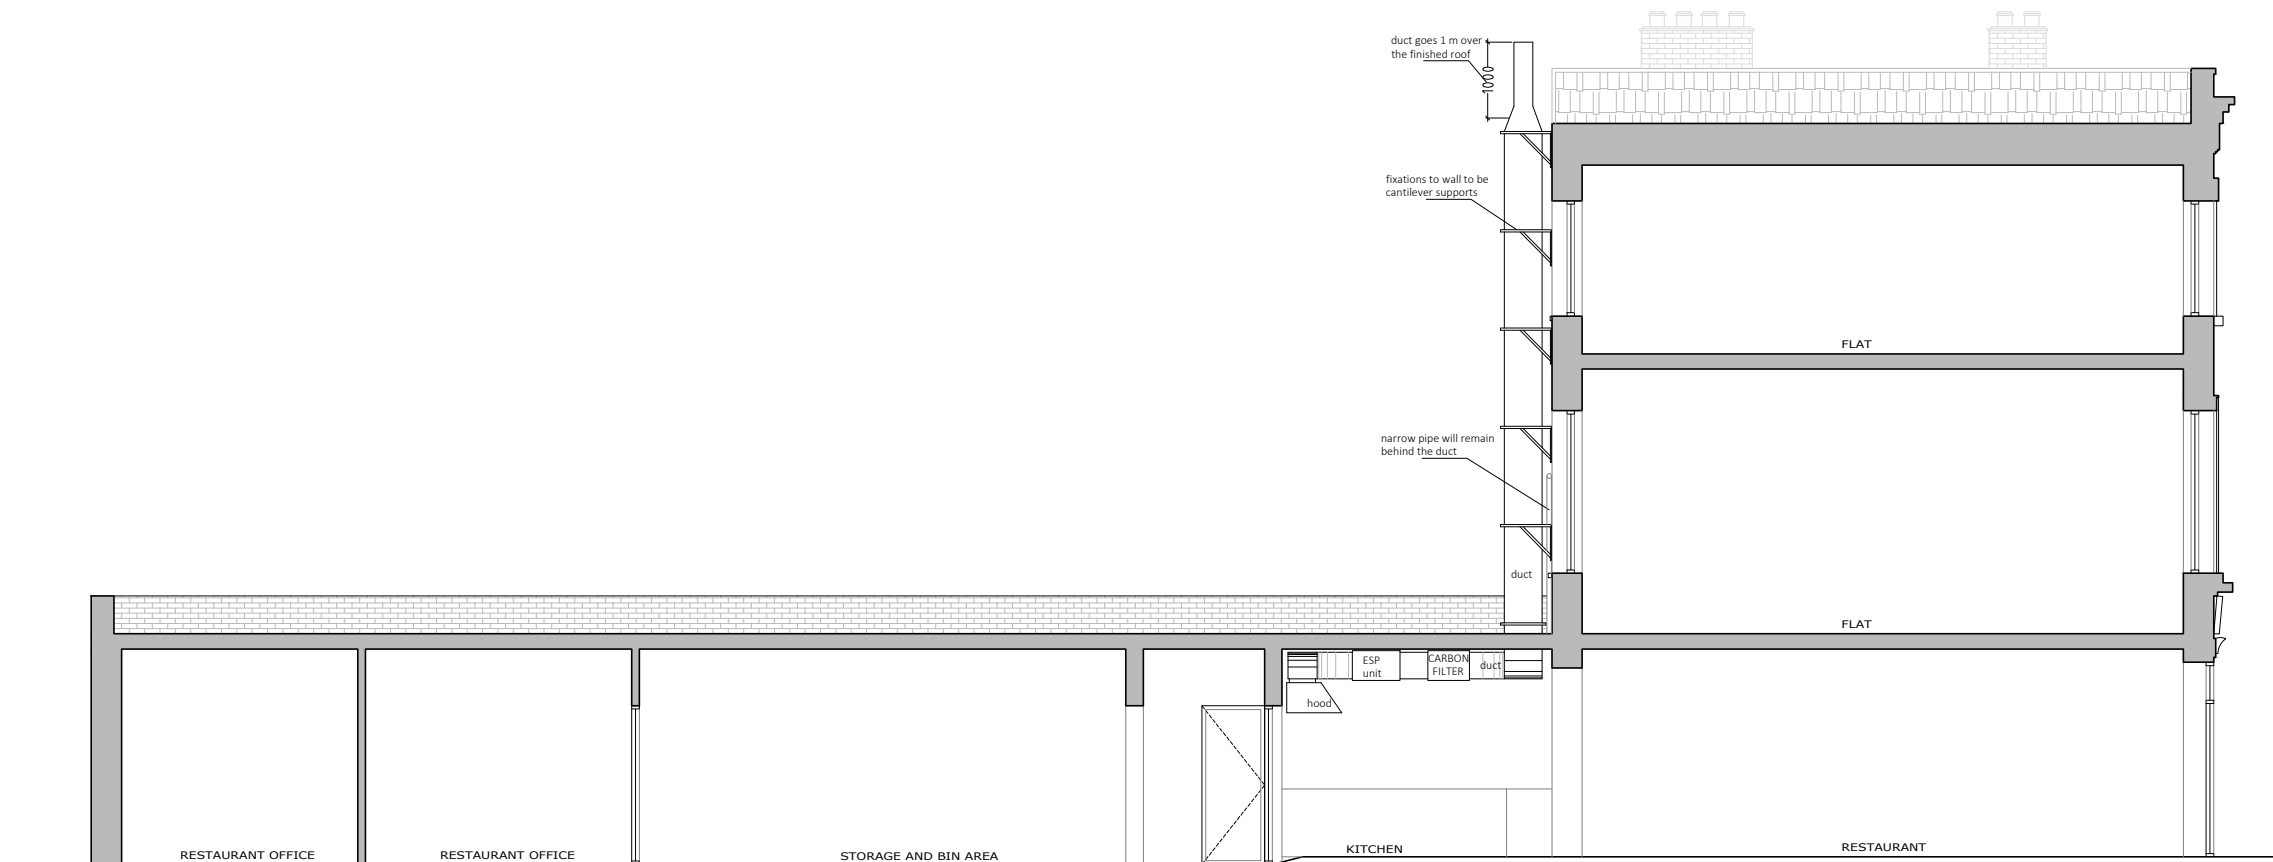

PROPOSED SECTION AA

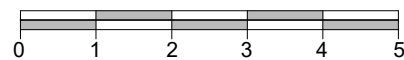

10 PATTERNDALE
OSNABURGH STREET
LONDON
NW1 3QJ

TEL. 07745513884
ARCHITECT@PROJECTIONARCHITECTS.COM
WWW.PROJECTIONARCHITECTS.COM

PLEASE NOTE
1. All dimensions to be verified on site.
2. All dimensions are in millimeters.
3. No work shall commence until all approvals and agreements have been obtained. These include, Planning, Building Regulations, Thames Water and party Wall.
4. The Copyright of this drawing belongs to Projection Architects Ltd.

CLIENT
MR. AUN ALI

PROJECT
CHANGE OF USE
FROM A1 TO A3

ADDRESS
151 King's Cross Road.
WC1X 9BN

TITLE
Existing & Proposed Section

DATE
27/03/17

PROJECT NUM:
P-17.018

SCALE
1/100 (@ A3)

DRAWING NUM:
A-03

VERSION
B