


scale 1:50 0.5m 1.0m 1.5m 2.0m 2.5m

SECOND FLOOR EXISTING
plan drawing of approved scheme 2014

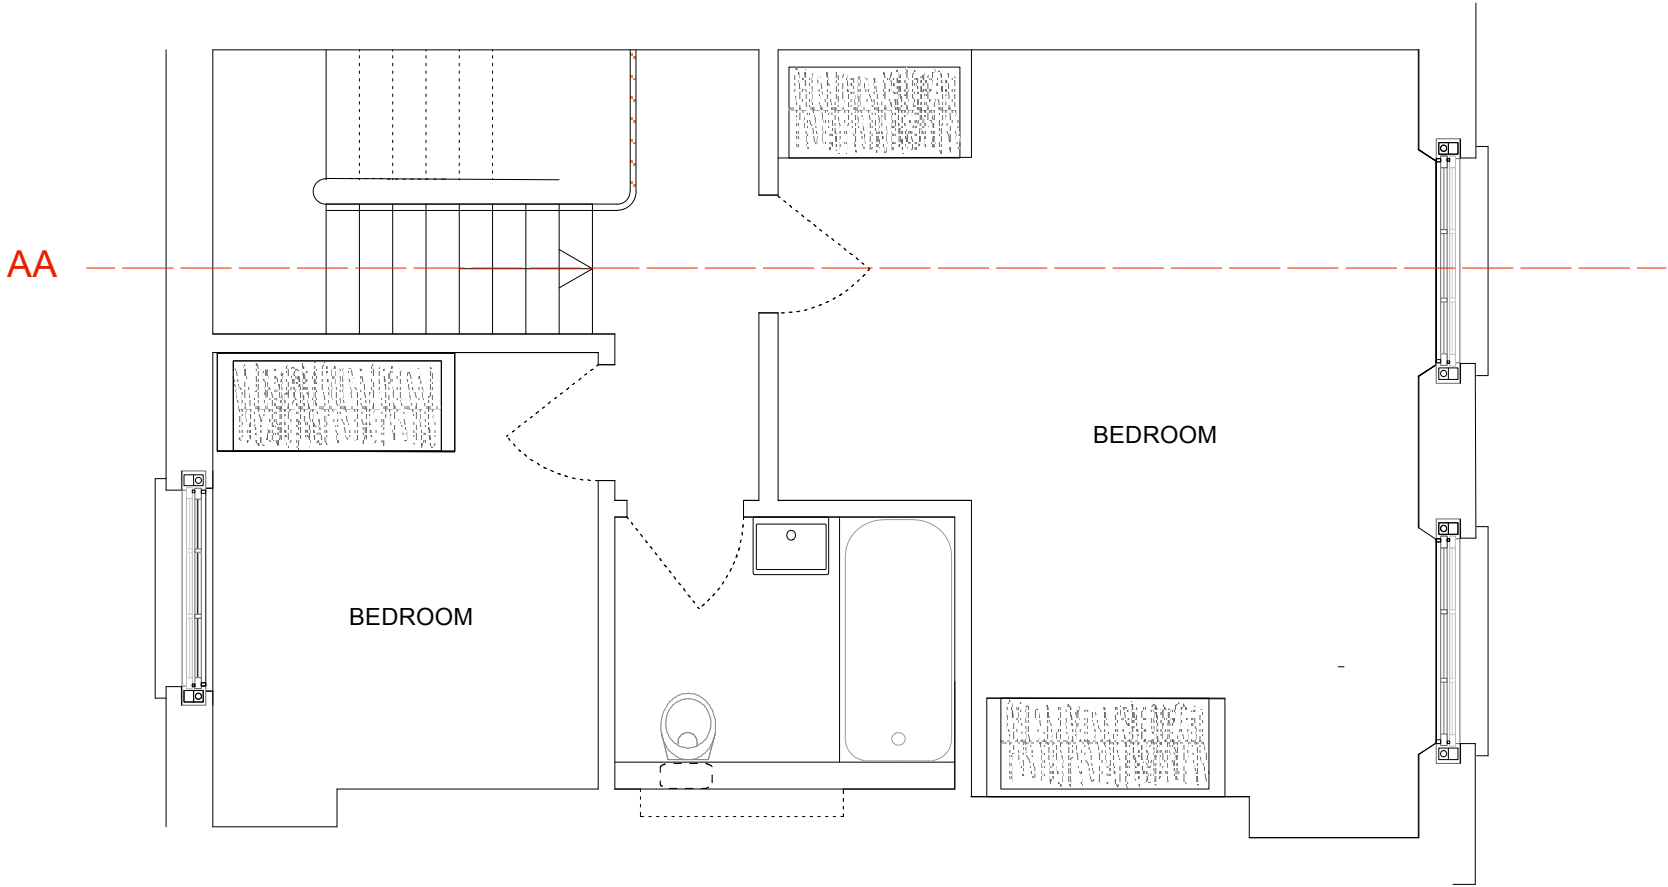

original existing stair
new plasterwork reinstated throughout (2014)
new bathroom enclosure modifies original planform
original sash windows
timber flooring throughout

indicates removal

revisions

