


scale 1:50 0.5m 1.0m 1.5m 2.0m 2.5m

SECTION AA

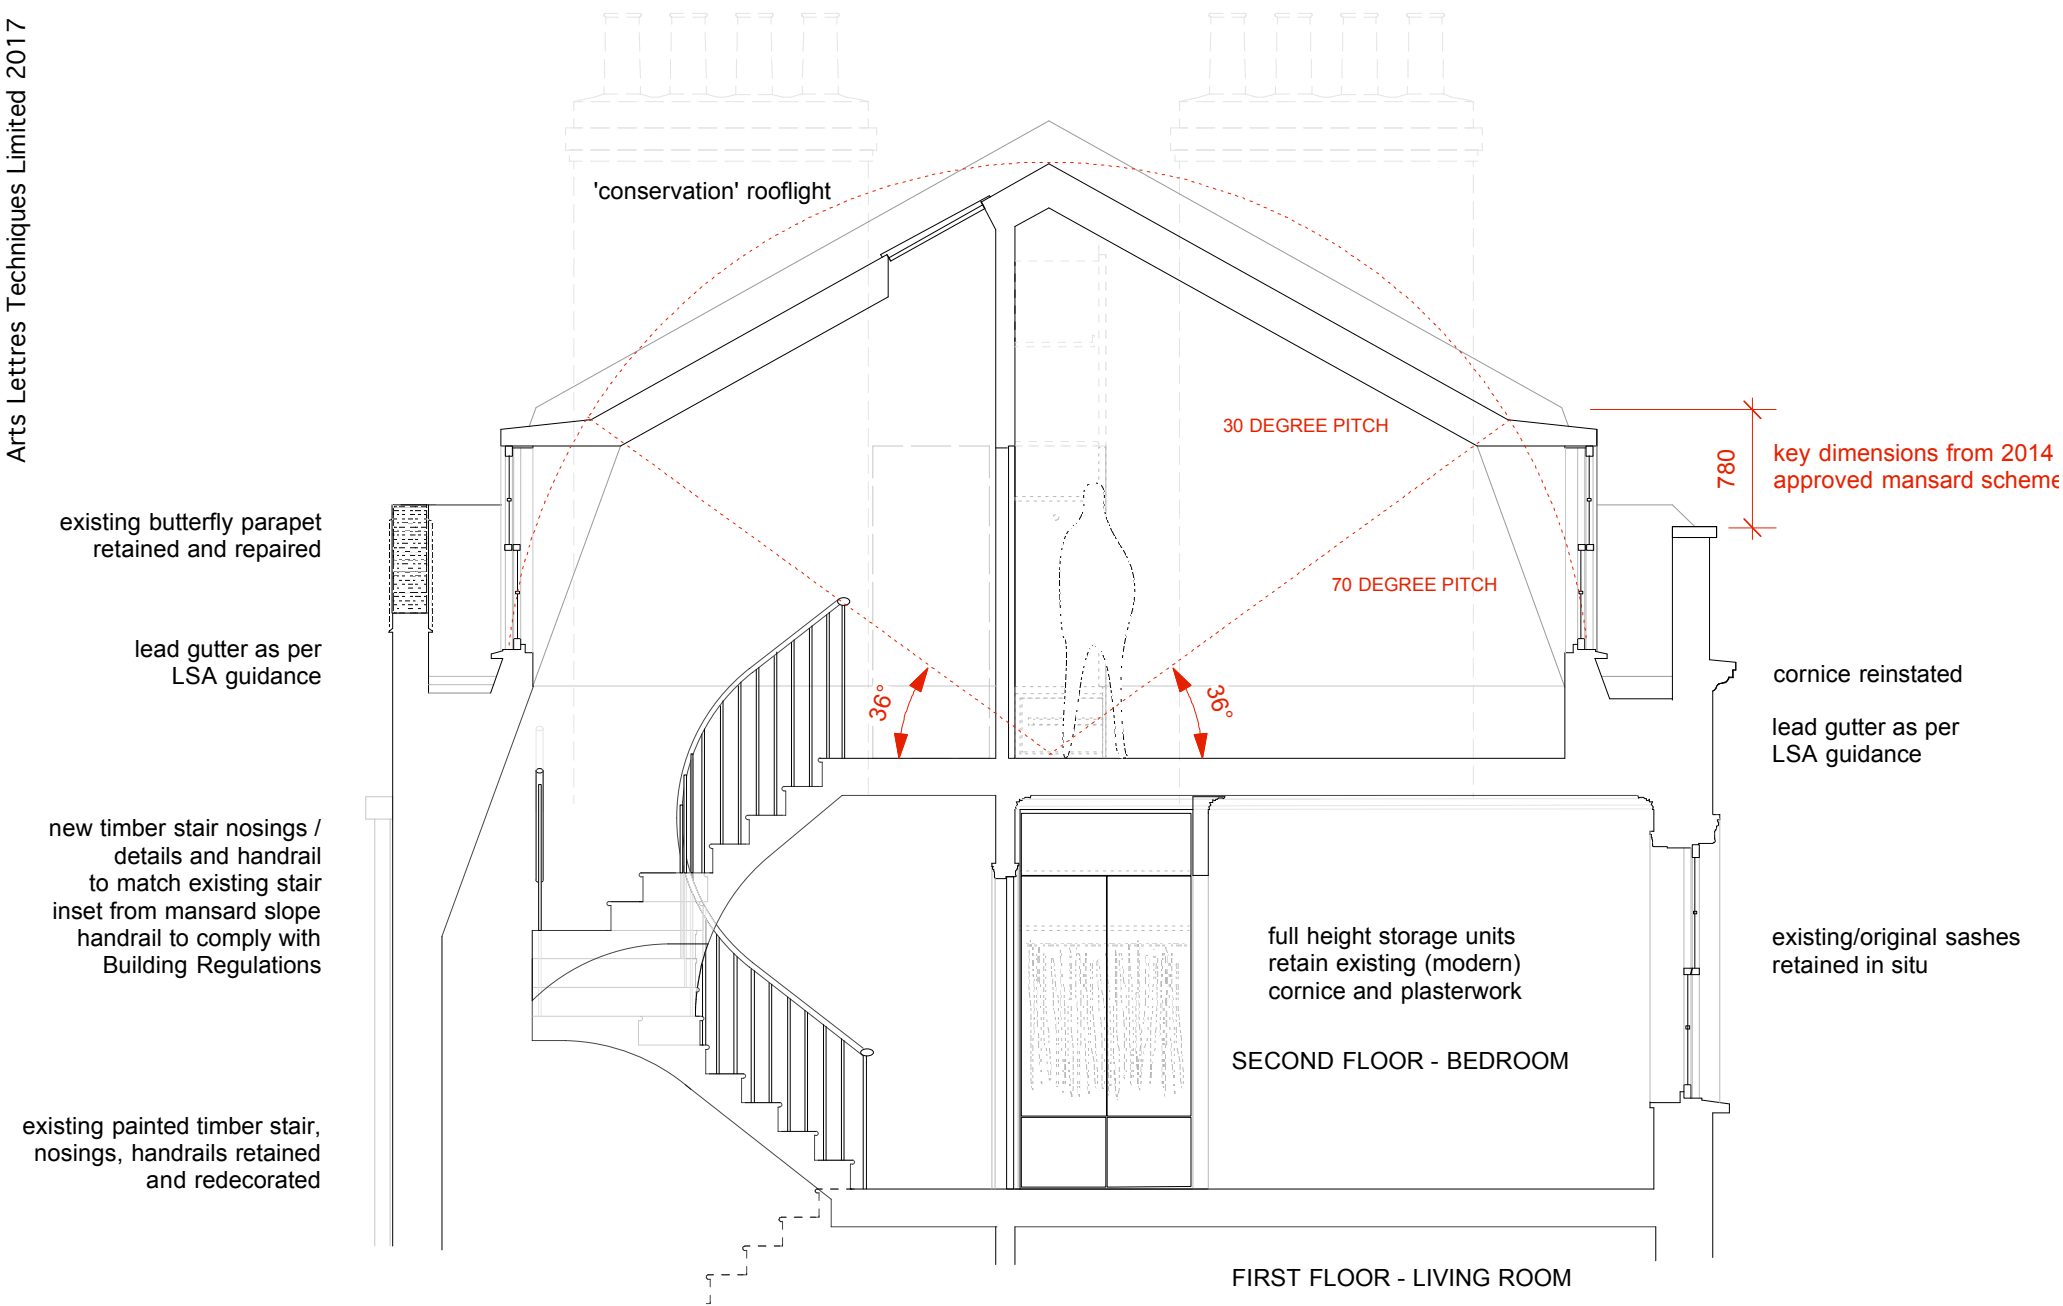

reclaimed london stock brick party walls with 'on edge' brick coping as per existing butterfly rear wall with projecting tile drip. Lime rich mortar and pointing with flush 'bagged' finish NOT weather struck on party wall and chimney stacks


natural slate mansard covering

lead flashings and dormer hoods

timber sashes traditionally detailed painted off-white

NOTE: GROUND FLOOR + BASEMENT ARE A SEPARATE DWELLING

NO WORK TO EXISTING FIRST FLOOR

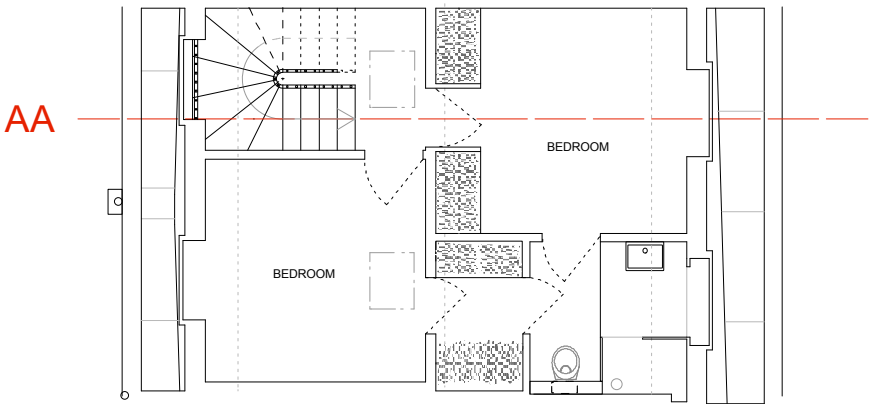

KEY PLAN 1:100

revisions

