


scale 1:50 0.5m 1.0m 1.5m 2.0m 2.5m

FIRST FLOOR PROPOSED
plan drawing of existing situation 2017

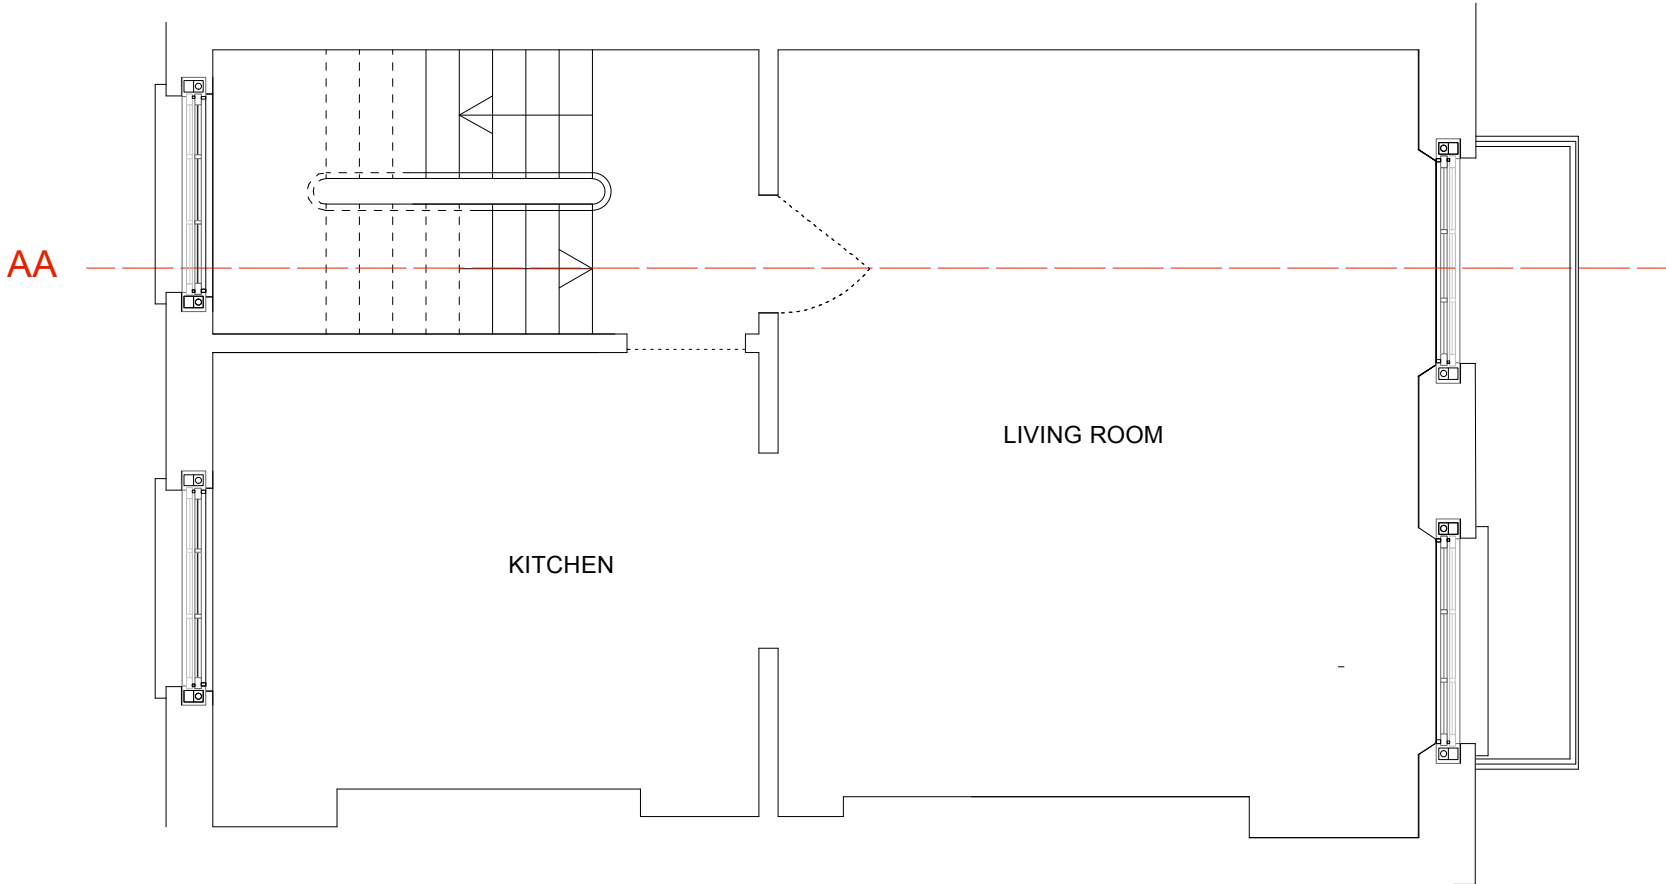

NO ALTERATIONS PROPOSED

revisions

