


BASEMENT FLOOR

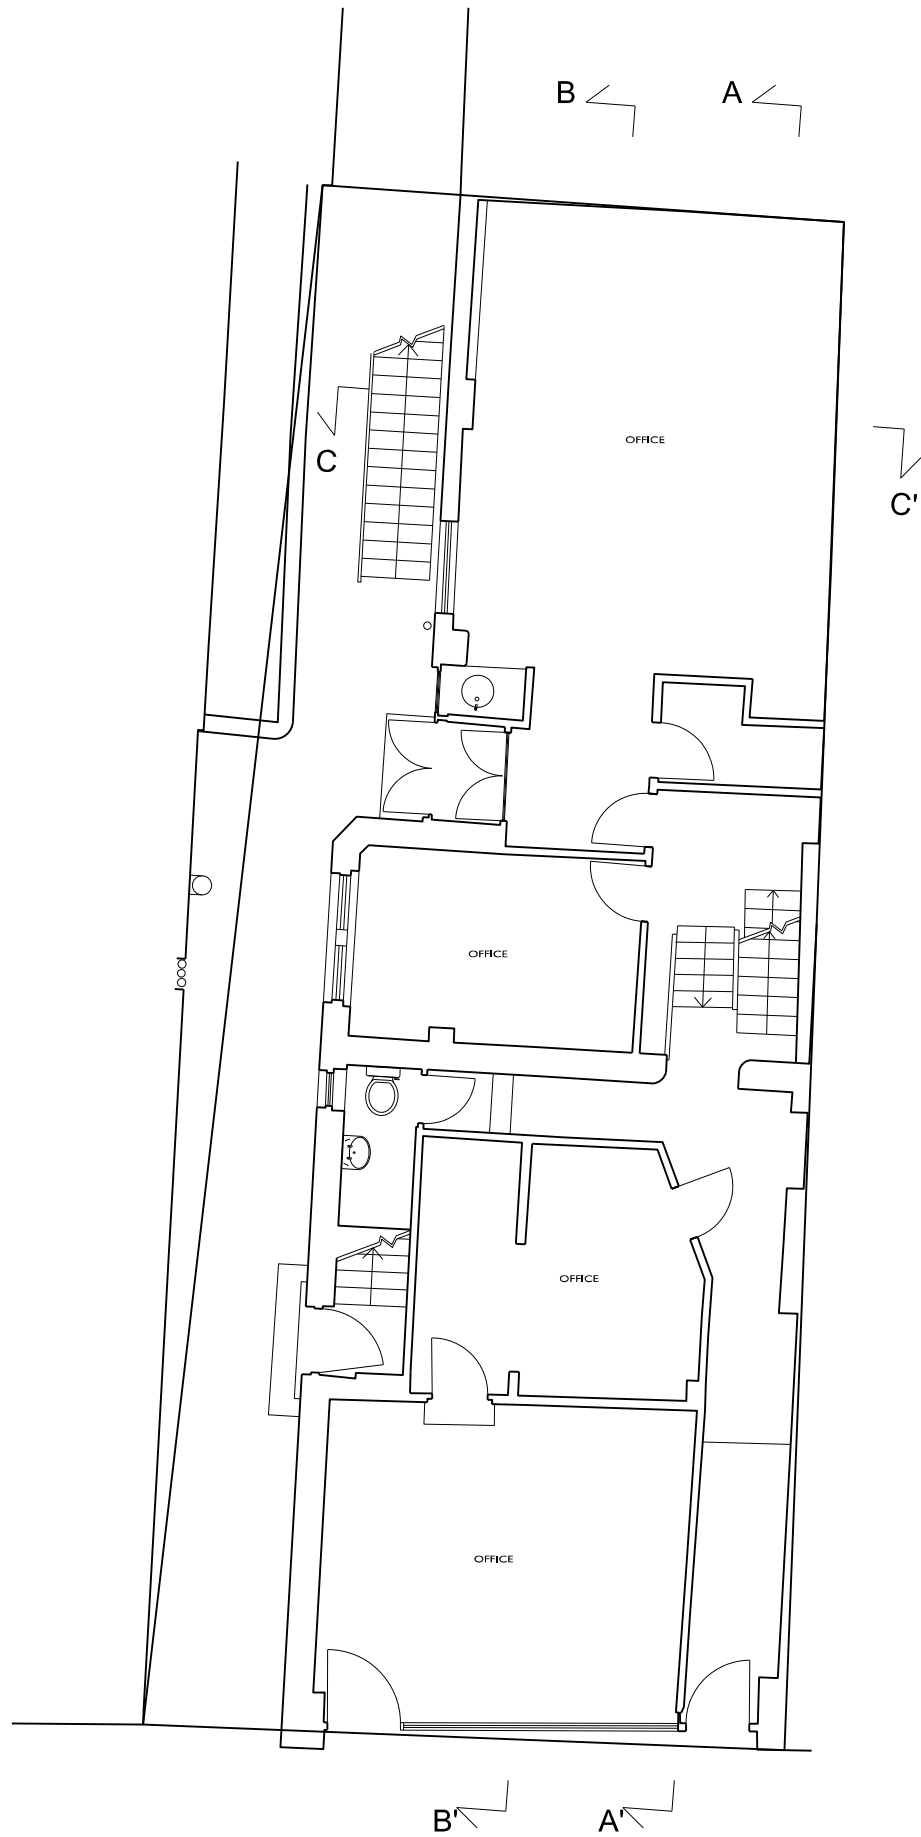

GROUND FLOOR

NOTE:

DRAWINGS BASED ON BURY ASSOCIATES SURVEY DRAWINGS

23/B TAVISTOCK PLACE

JOB TITLE

PATRIZIA POLLANO

CLIENT

EXISTING BASEMENT AND GROUND FLOORS

DRAWING TITLE

ZRP020

JOB NUMBER

ZRP020_S_I01

DRAWING NUMBER

OCT 2014

DATE

AM

CREATED BY

1:100 @ A3

SCALE

-

REVISION

ZRP

ARCHITECTS, DESIGNERS AND CONSTRUCTION CONSULTANTS

26 EXMOUTH MARKET, CLERKENWELL LONDON EC1R 4QE

WWW.ZOOMROOMS.CO.UK

020 7278 7716

CONTACT@ZOOMROOMS.CO.UK

ZOOM ROOM PRODUCTIONS