



ISOMETRIC A
N.T.S.

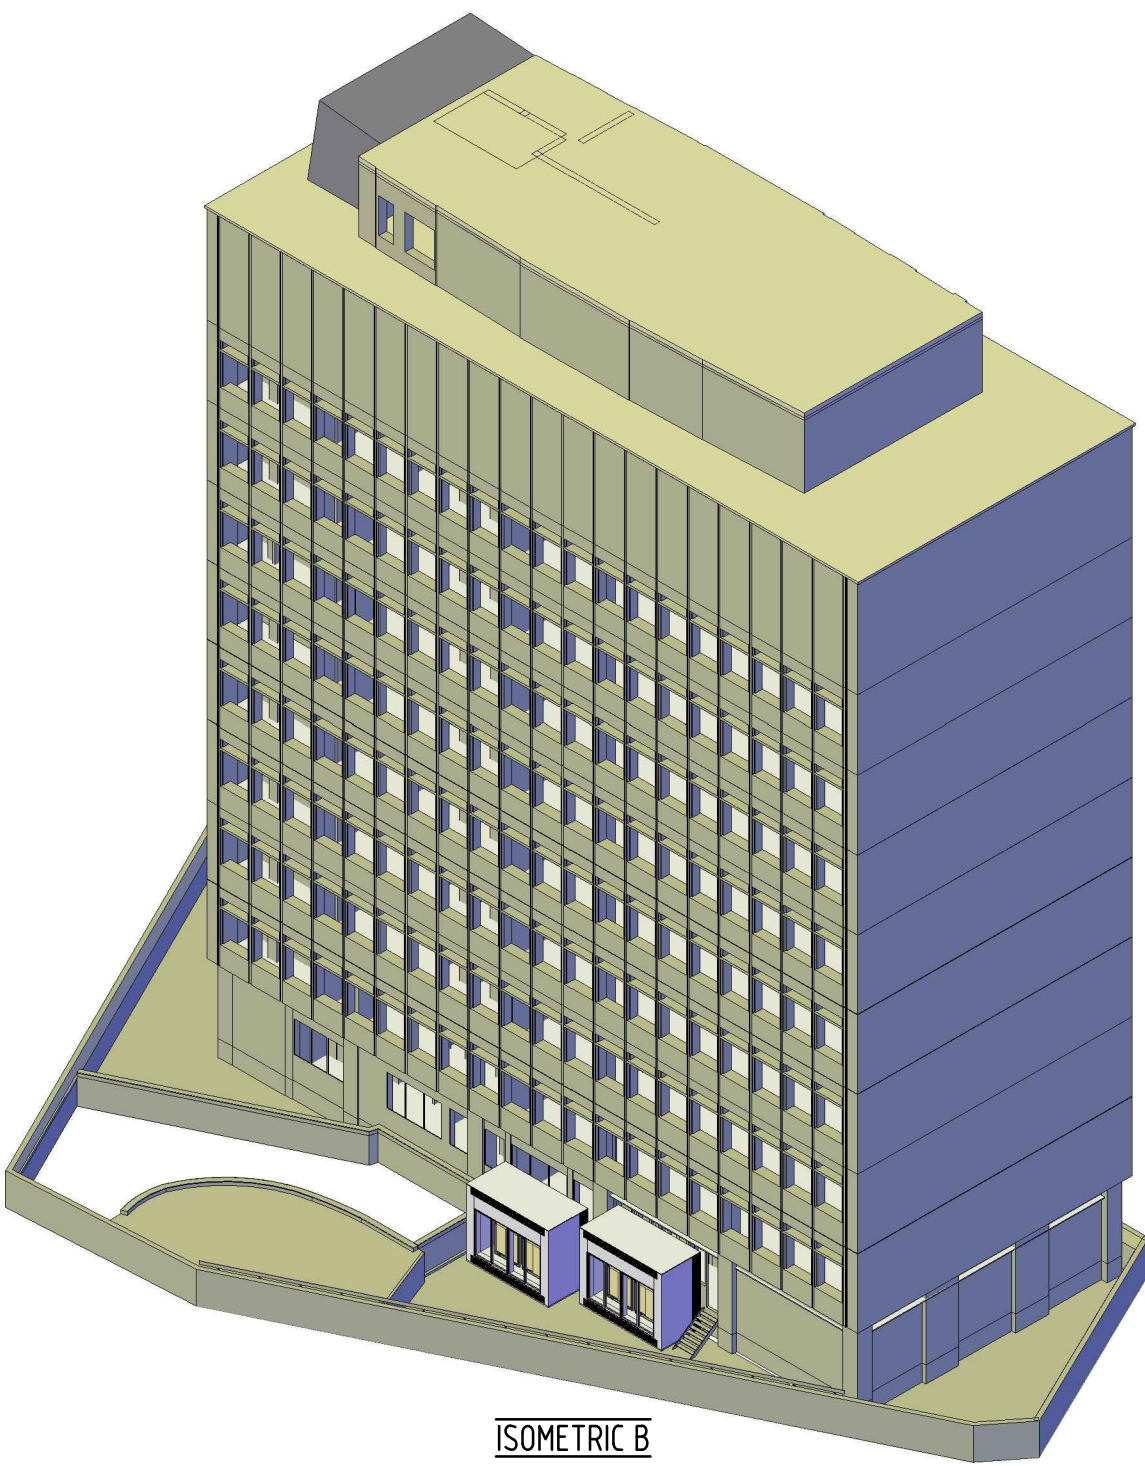

ISOMETRIC B
N.T.S.

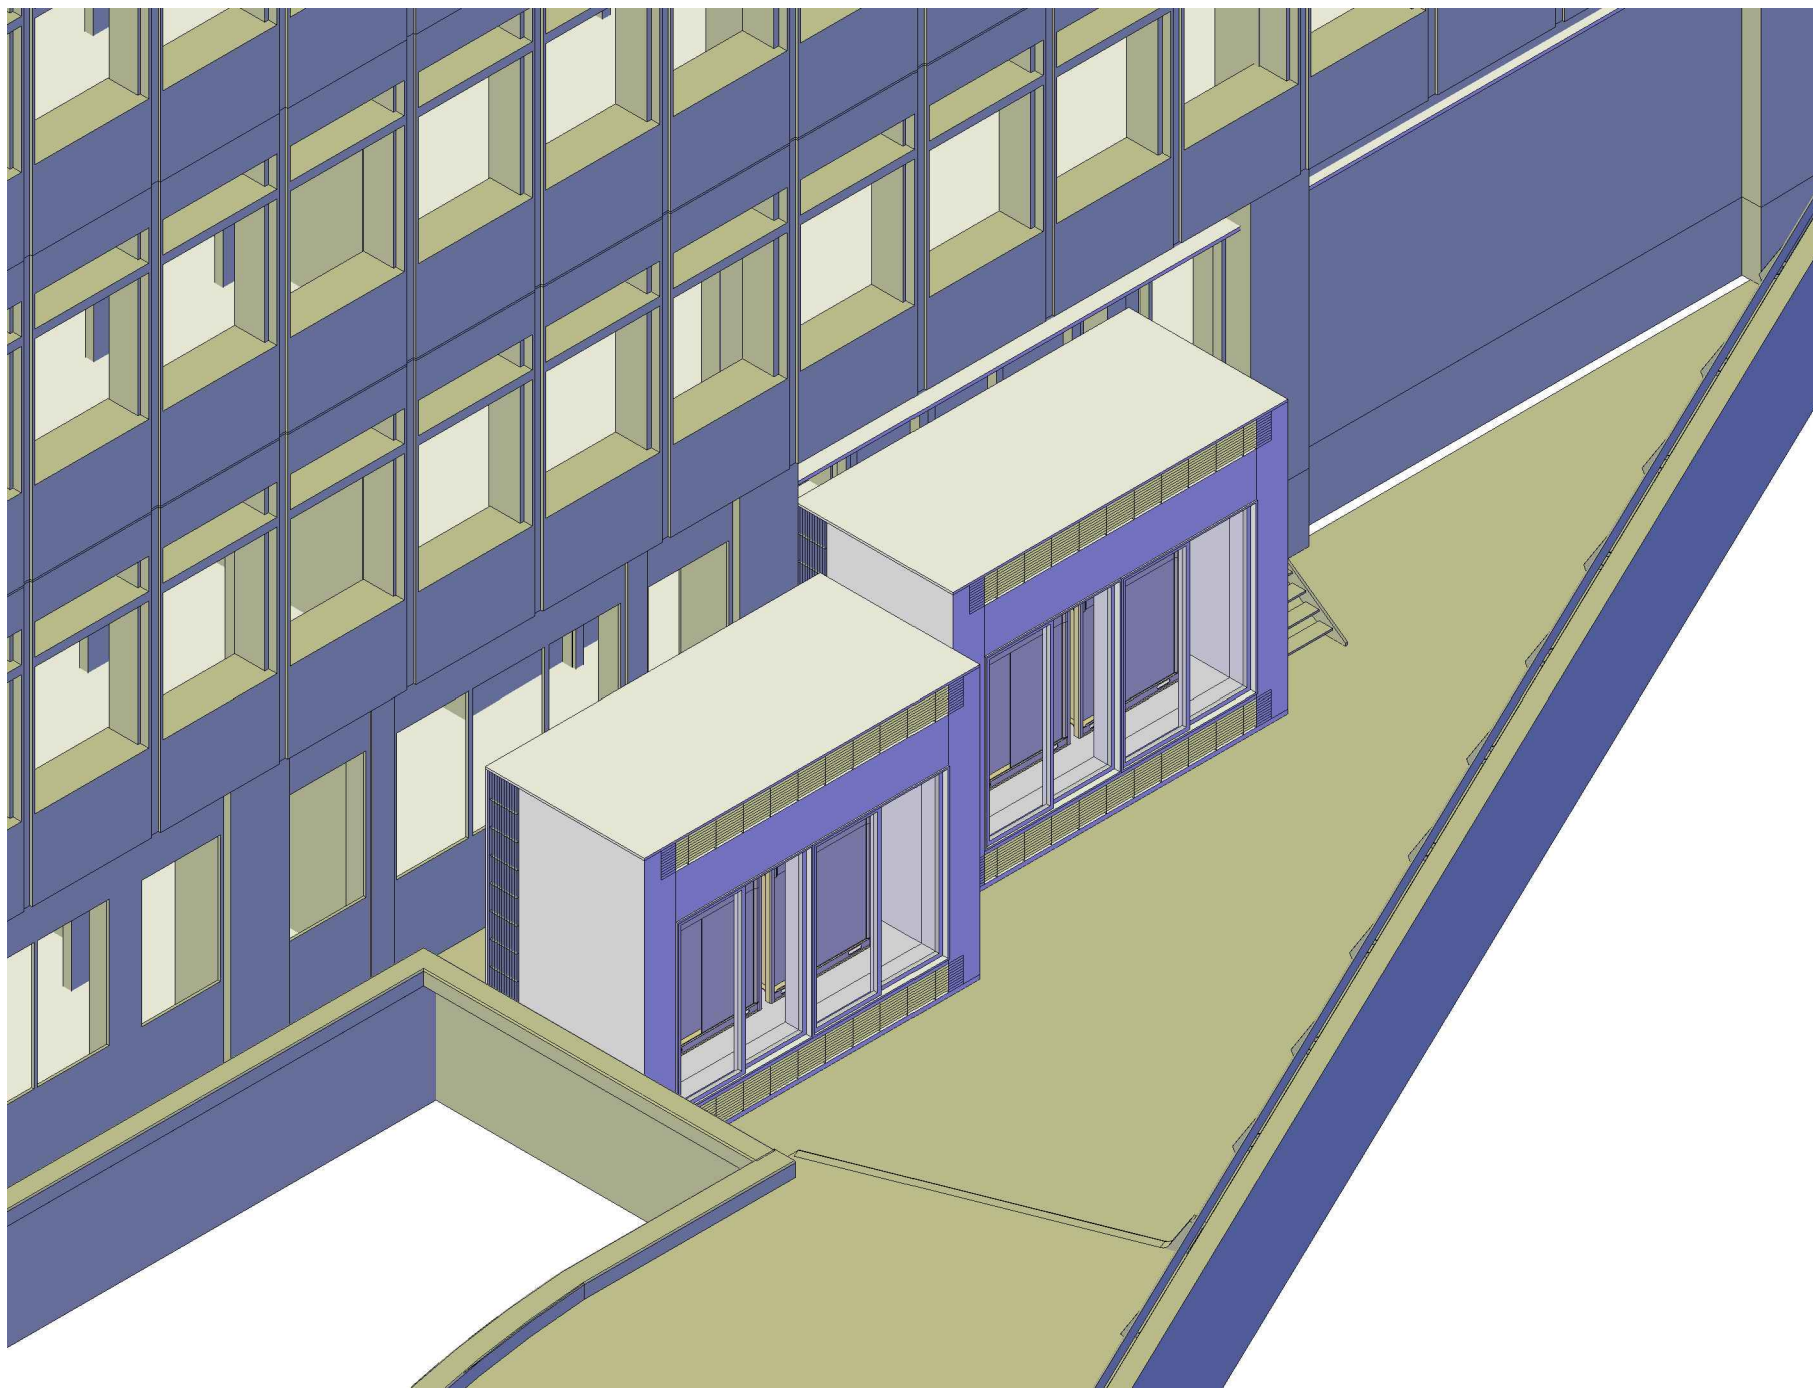

ISOMETRIC C
N.T.S.

THE INFORMATION DETAILED ON THIS
DRAWING IS NOT TO BE DEVIATED FROM
UNDER ANY CIRCUMSTANCE

SHOULD THERE BE ANY ISSUES ON SITE, OR PREFERABLE ALTERNATIVES,
IT MUST BE DISCUSSED WITH A PIP REPRESENTATIVE AND THE RESULTANT
CHANGES ISSUED ON A REVISED DRAWING BEFORE CONTINUING

LEAD CO-ORDINATOR:

ALEX CUE TEL: 01268 866 989
DO NOT SCALE FROM THIS DRAWING. ALL REQUIRED DIMENSIONS ARE
SHOWN, IF THEY ARE NOT THEY SHOULD BE REQUESTED

ALL DIMENSIONS, SIZES, & INVERT LEVELS ARE
IN MILLIMETRES UNLESS NOTED OTHERWISE

REFERENCE DRAWING REGISTER

COMPANY	DISCIPLINE	DRAWING NUMBER	REV
TTSP	1ST FLOOR GA	A20010	D
PIP	1ST FLOOR STRUCTURE	PIP-XA-30-01	00


LEGEND - MECHANICAL PIPEWORK

CL XXXX	-	CENTER LINE LEVEL OF SERVICE RELATIVE TO DATUM
IL XXXX	-	INVERT LEVEL OF SERVICE RELATIVE TO DATUM
SVK	-	SOLENOID VALVE KIT
LL	-	LOW LEVEL
HL	-	HIGH LEVEL
FA	-	FROM ABOVE
FB	-	FROM BELOW
TA	-	TO ABOVE
TB	-	TO BELOW
SET	-	SET IN SERVICE


DATUM LEVELS:

SSL	+0.000 m
DATUM	SSL +1.000 m


KEY PLAN:

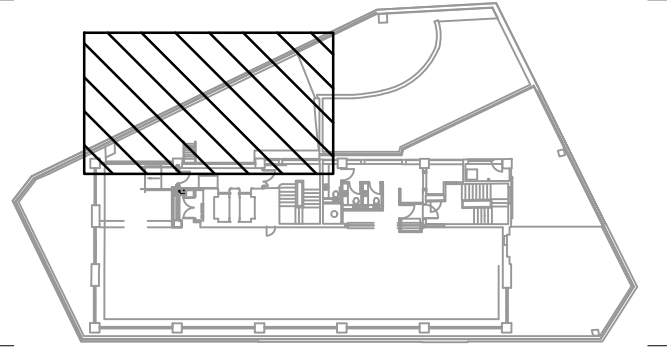

SECTION A
SCALE 1:25

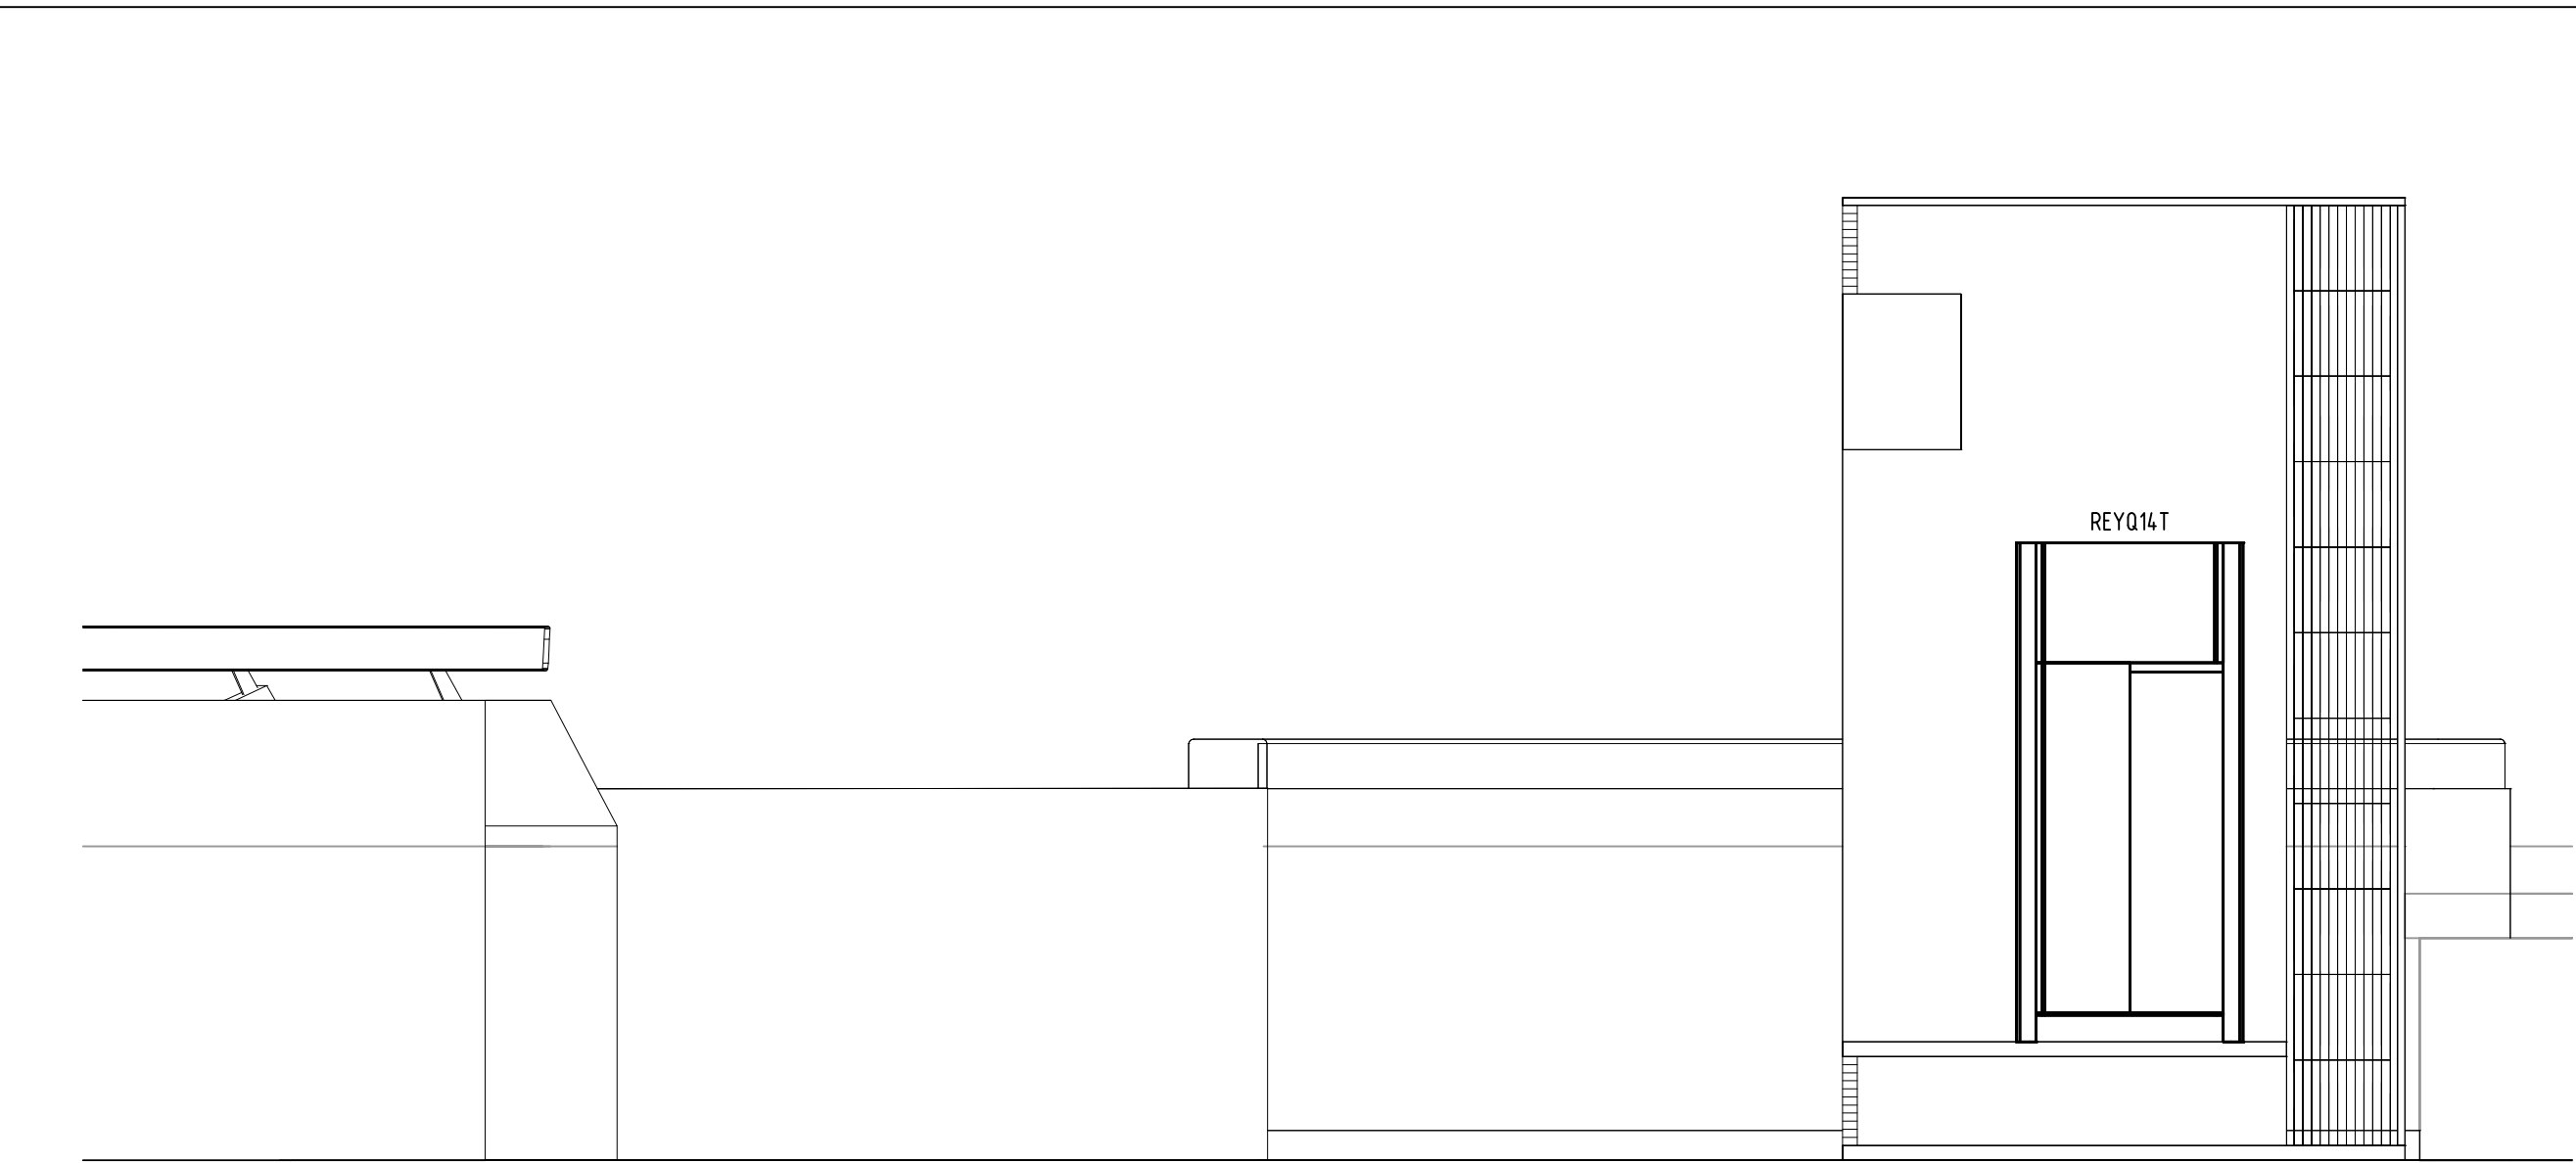

SECTION B
SCALE 1:25

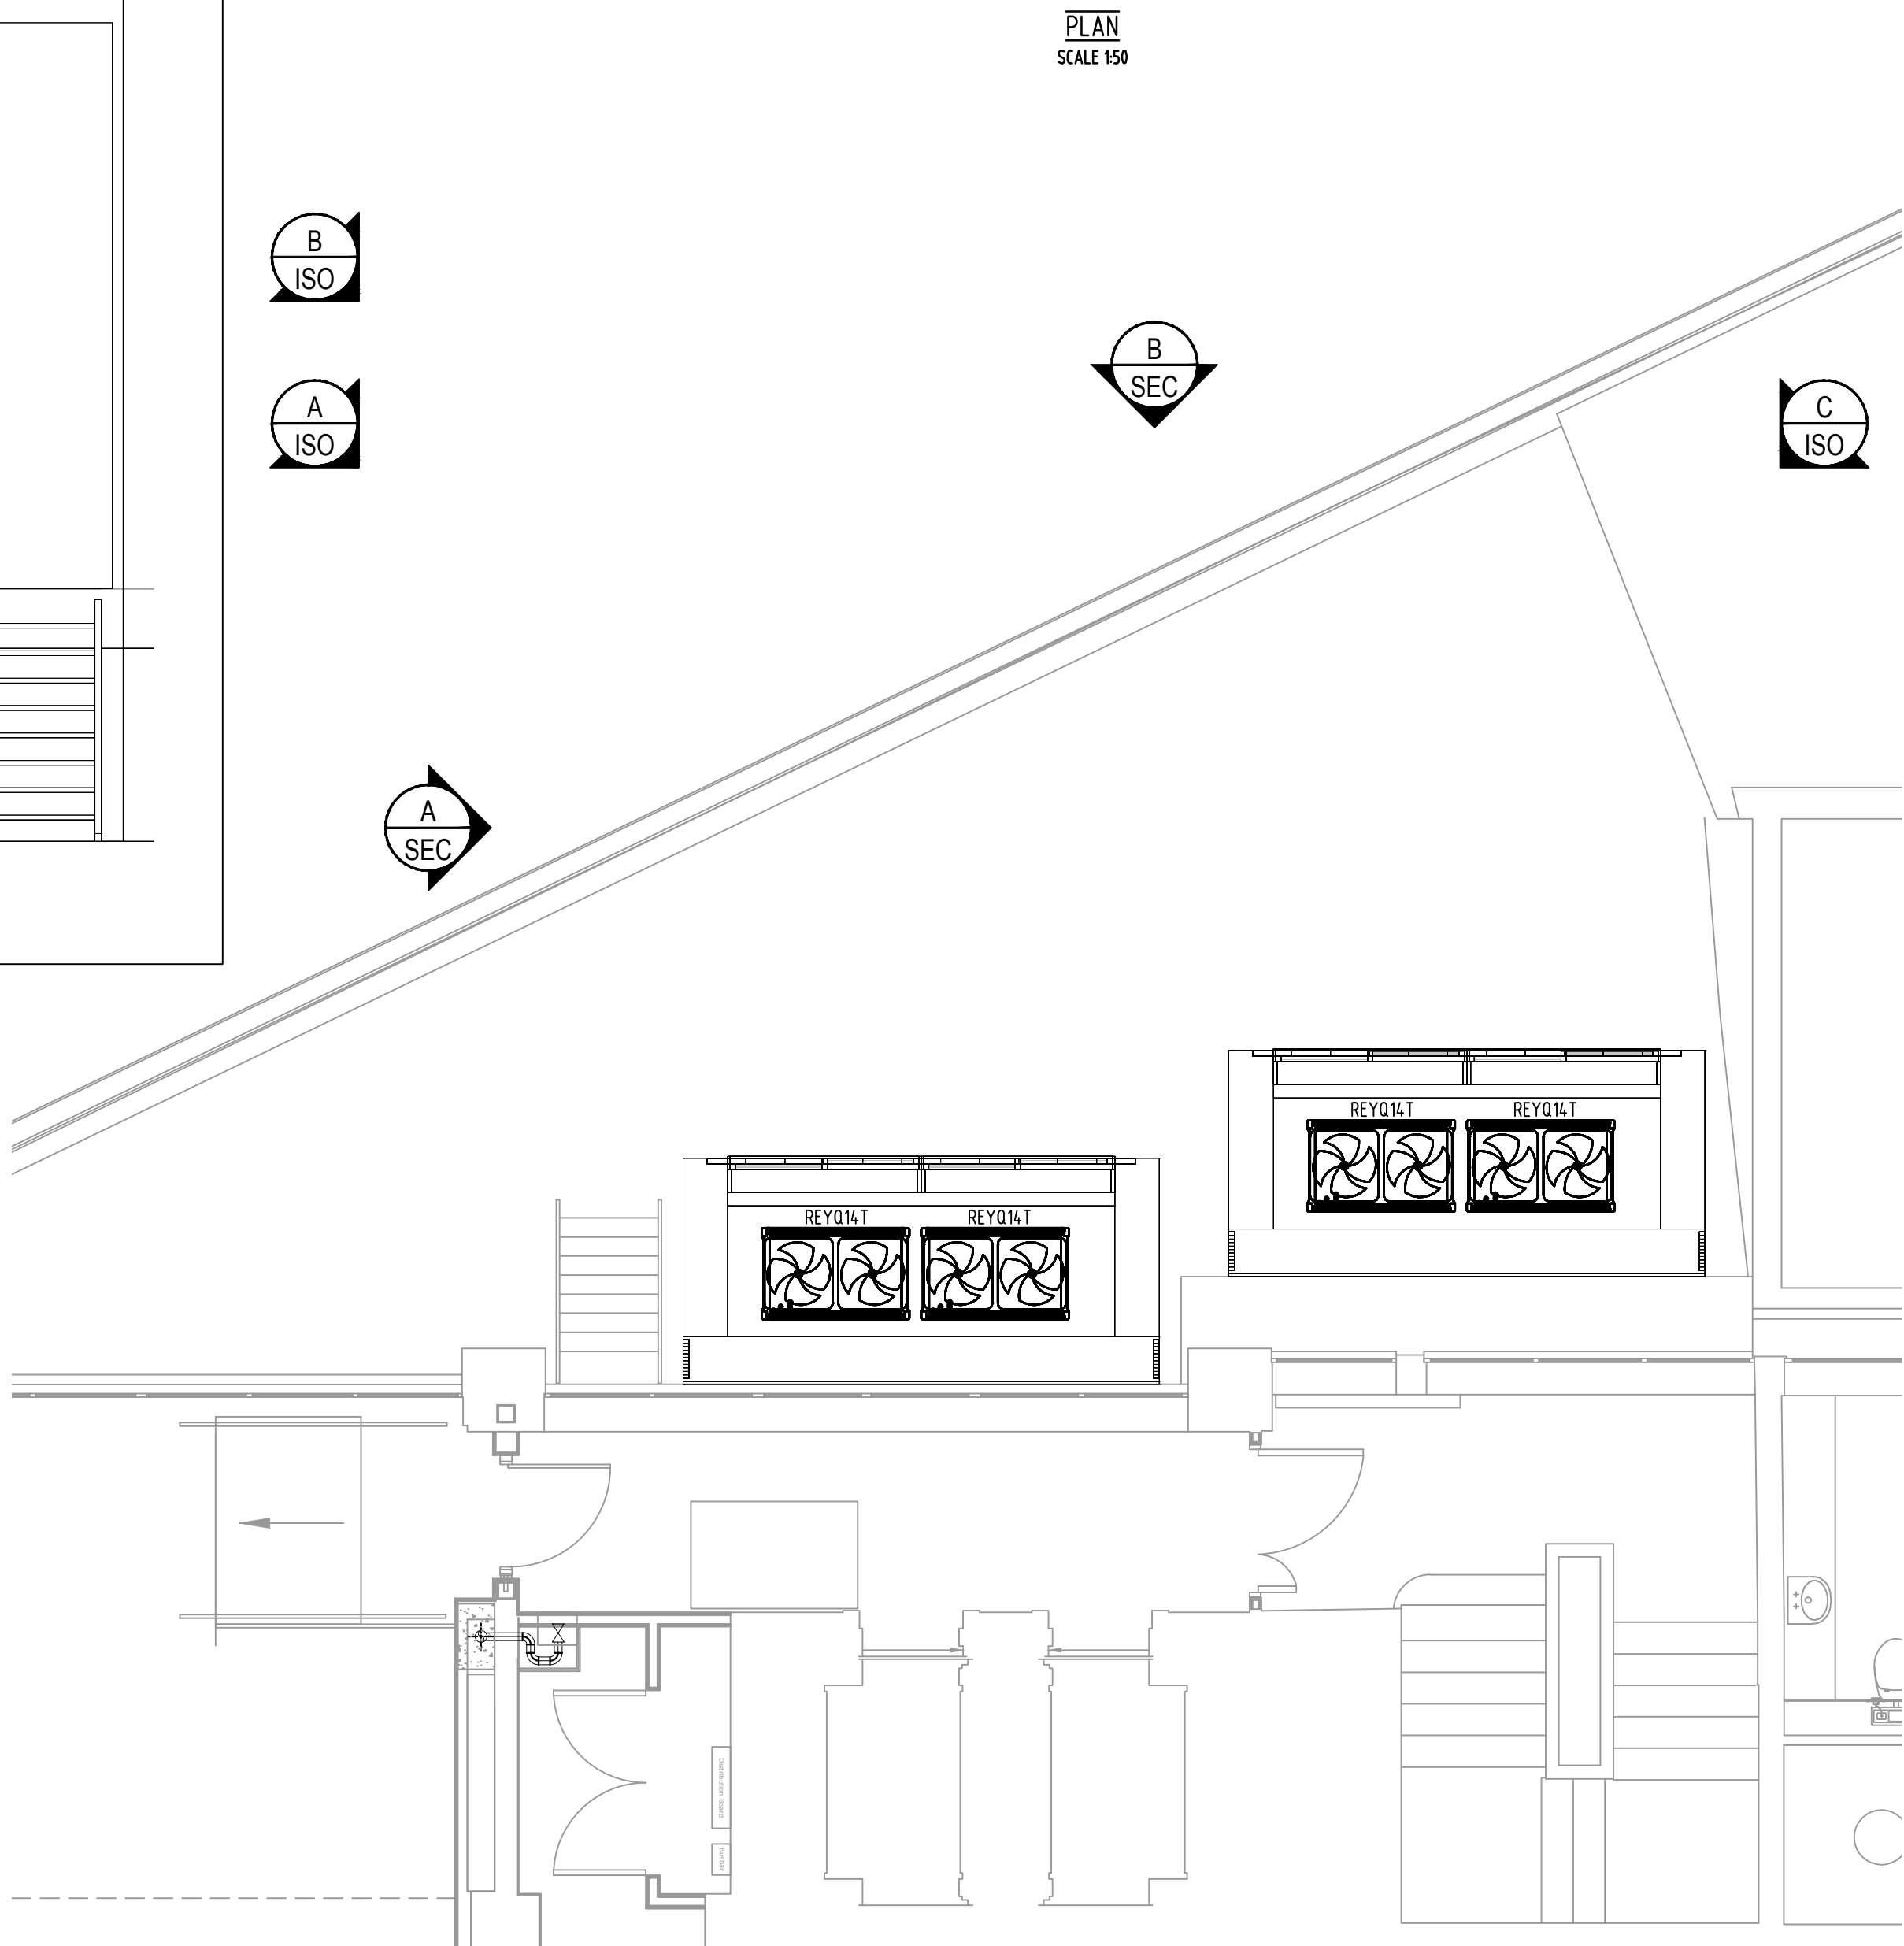

REV	DATE	DESCRIPTION	DRAWN	CHECKED
-----	------	-------------	-------	---------

CLIENT



PROJECT
HOLBORN TOWER
137 HIGH HOLBORN
LONDON
WC1V 6PW

TITLE
LEVEL 1
EXTERNAL PLANT AREA
OPTION 2



Fenton House, Fenton Way, Southfields Business Park,
Basilidon, Essex SS15 6TD
Tel: (01268) 541651 Fax: (01268) 541625
Email: enquiries@pip.uk.com Web: www.pip.uk.com



DRAWN	CHECKED	DATE	JOB No	SCALE
SB	AM	MARCH 2017	0319	1:50 @ A1
DRAWING NUMBER	REVISION			
0319-M-10102-OPTION 2	00			