



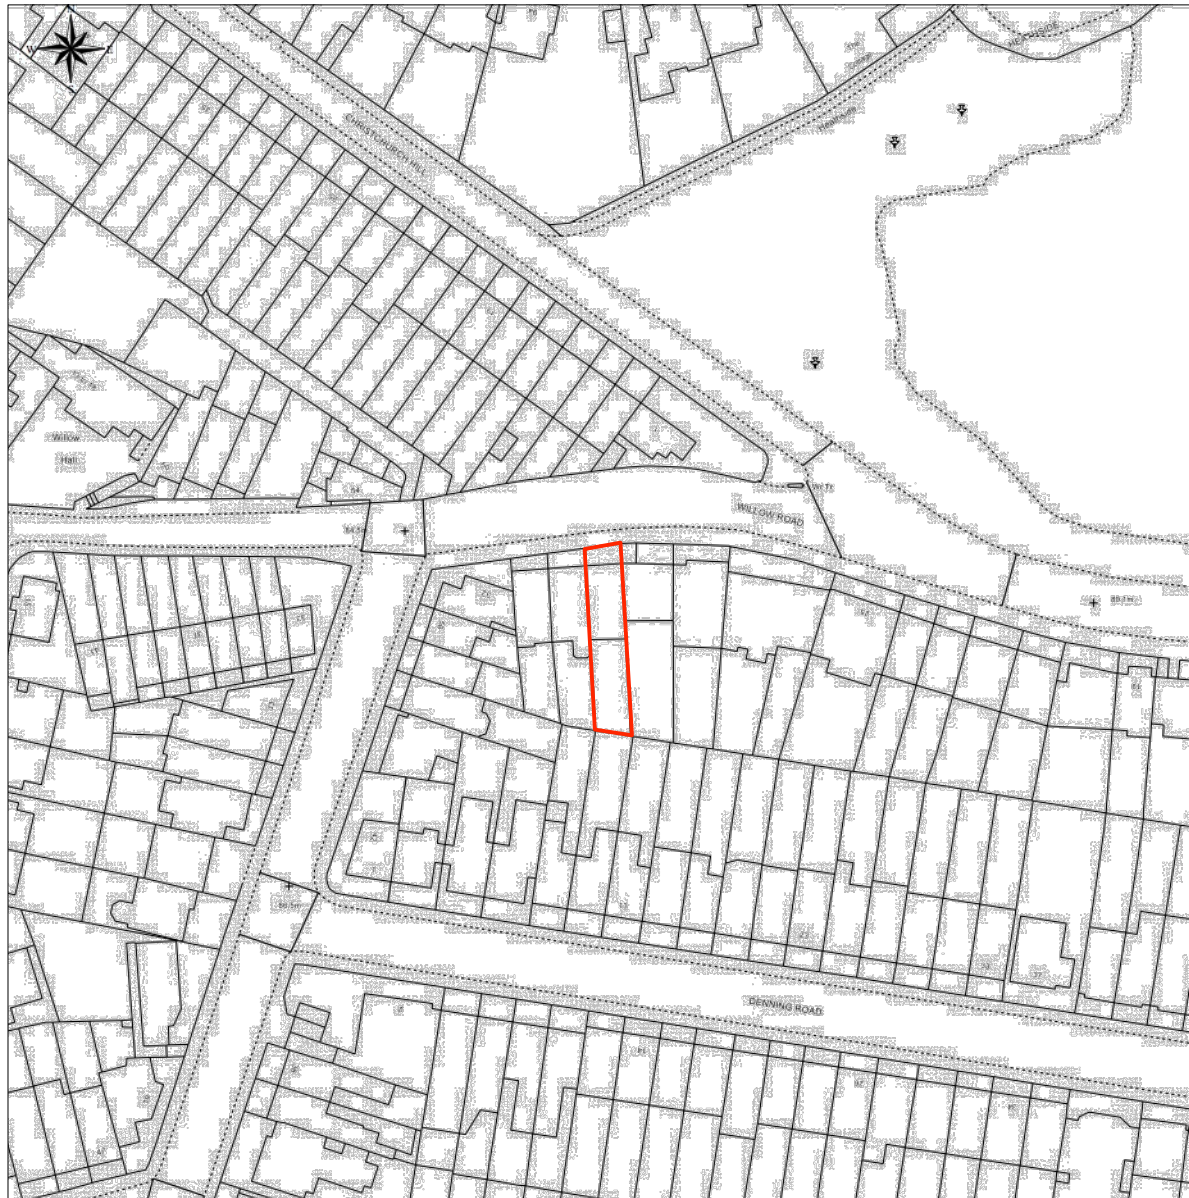

1 Location Plan
Scale: 1:1250

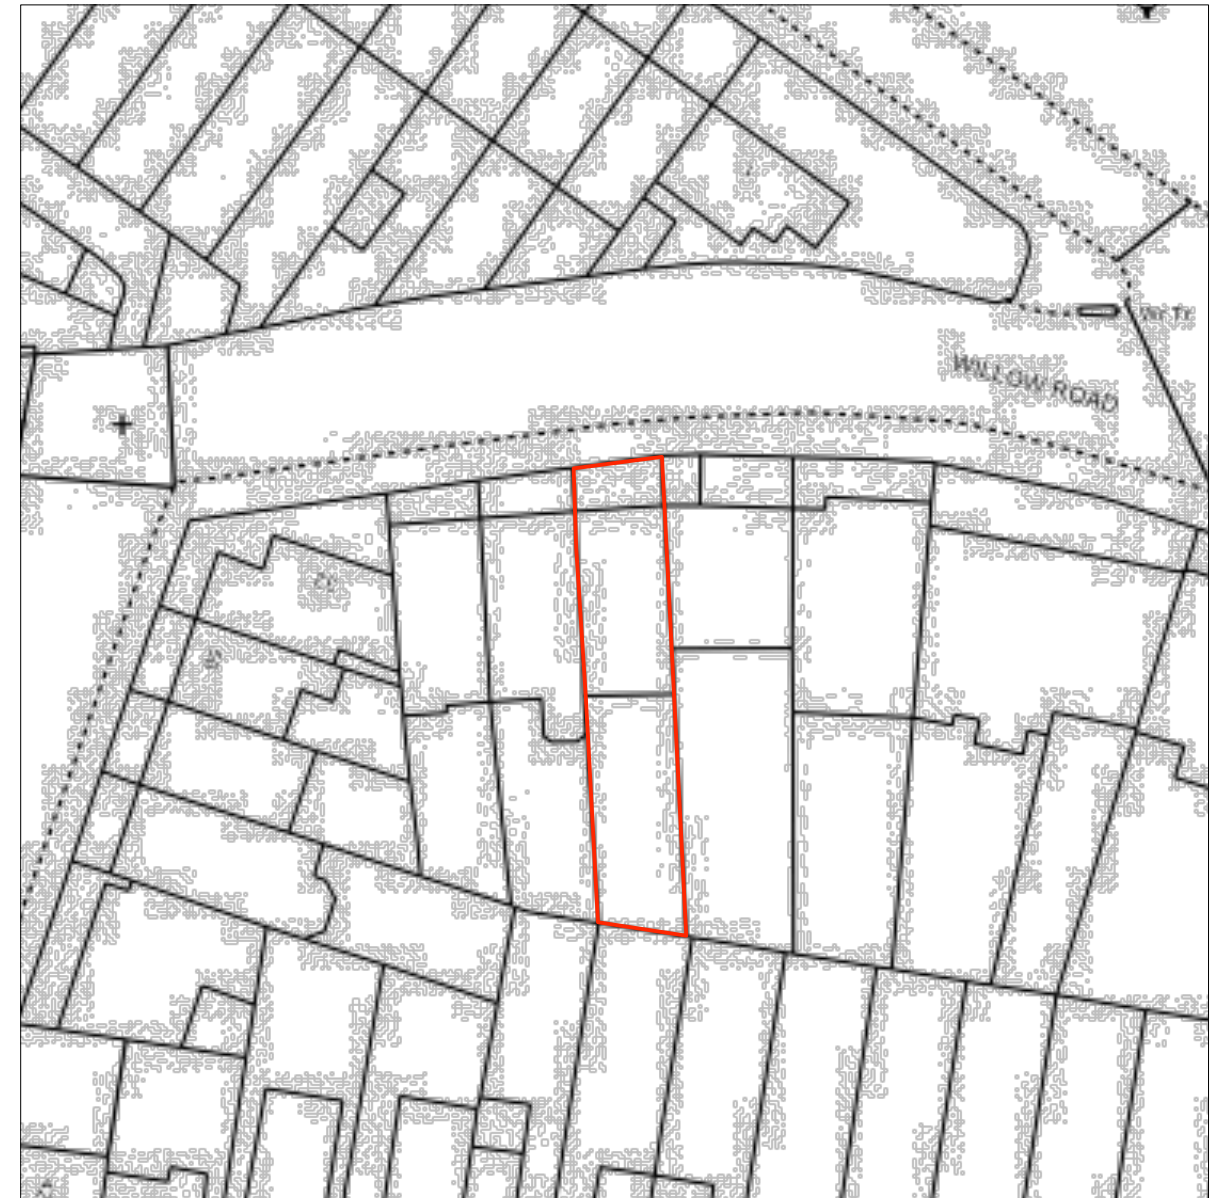

1 Block Plan
Scale: 1:500

Revisions
A

Notes:
All dimensions in millimetres.
In event of discrepancy contact architect for clarification prior to proceeding.

CLIENT
PROJECT
DRAWING TITLE
DRAWING NUMBER
SCALE
DATE

Melanie Whittington
Willow Road
Location & Block Plan
LB01
Varies@A3
20.03.17

mwa 11 MELBOURNE ROAD LONDON E17 6LR
t: 07779 626845
e: melanie@melaniewhittingtonarchitects.com