


Key

- Site Boundary
- Existing structure
- Proposed structure
- Fabric to be demolished

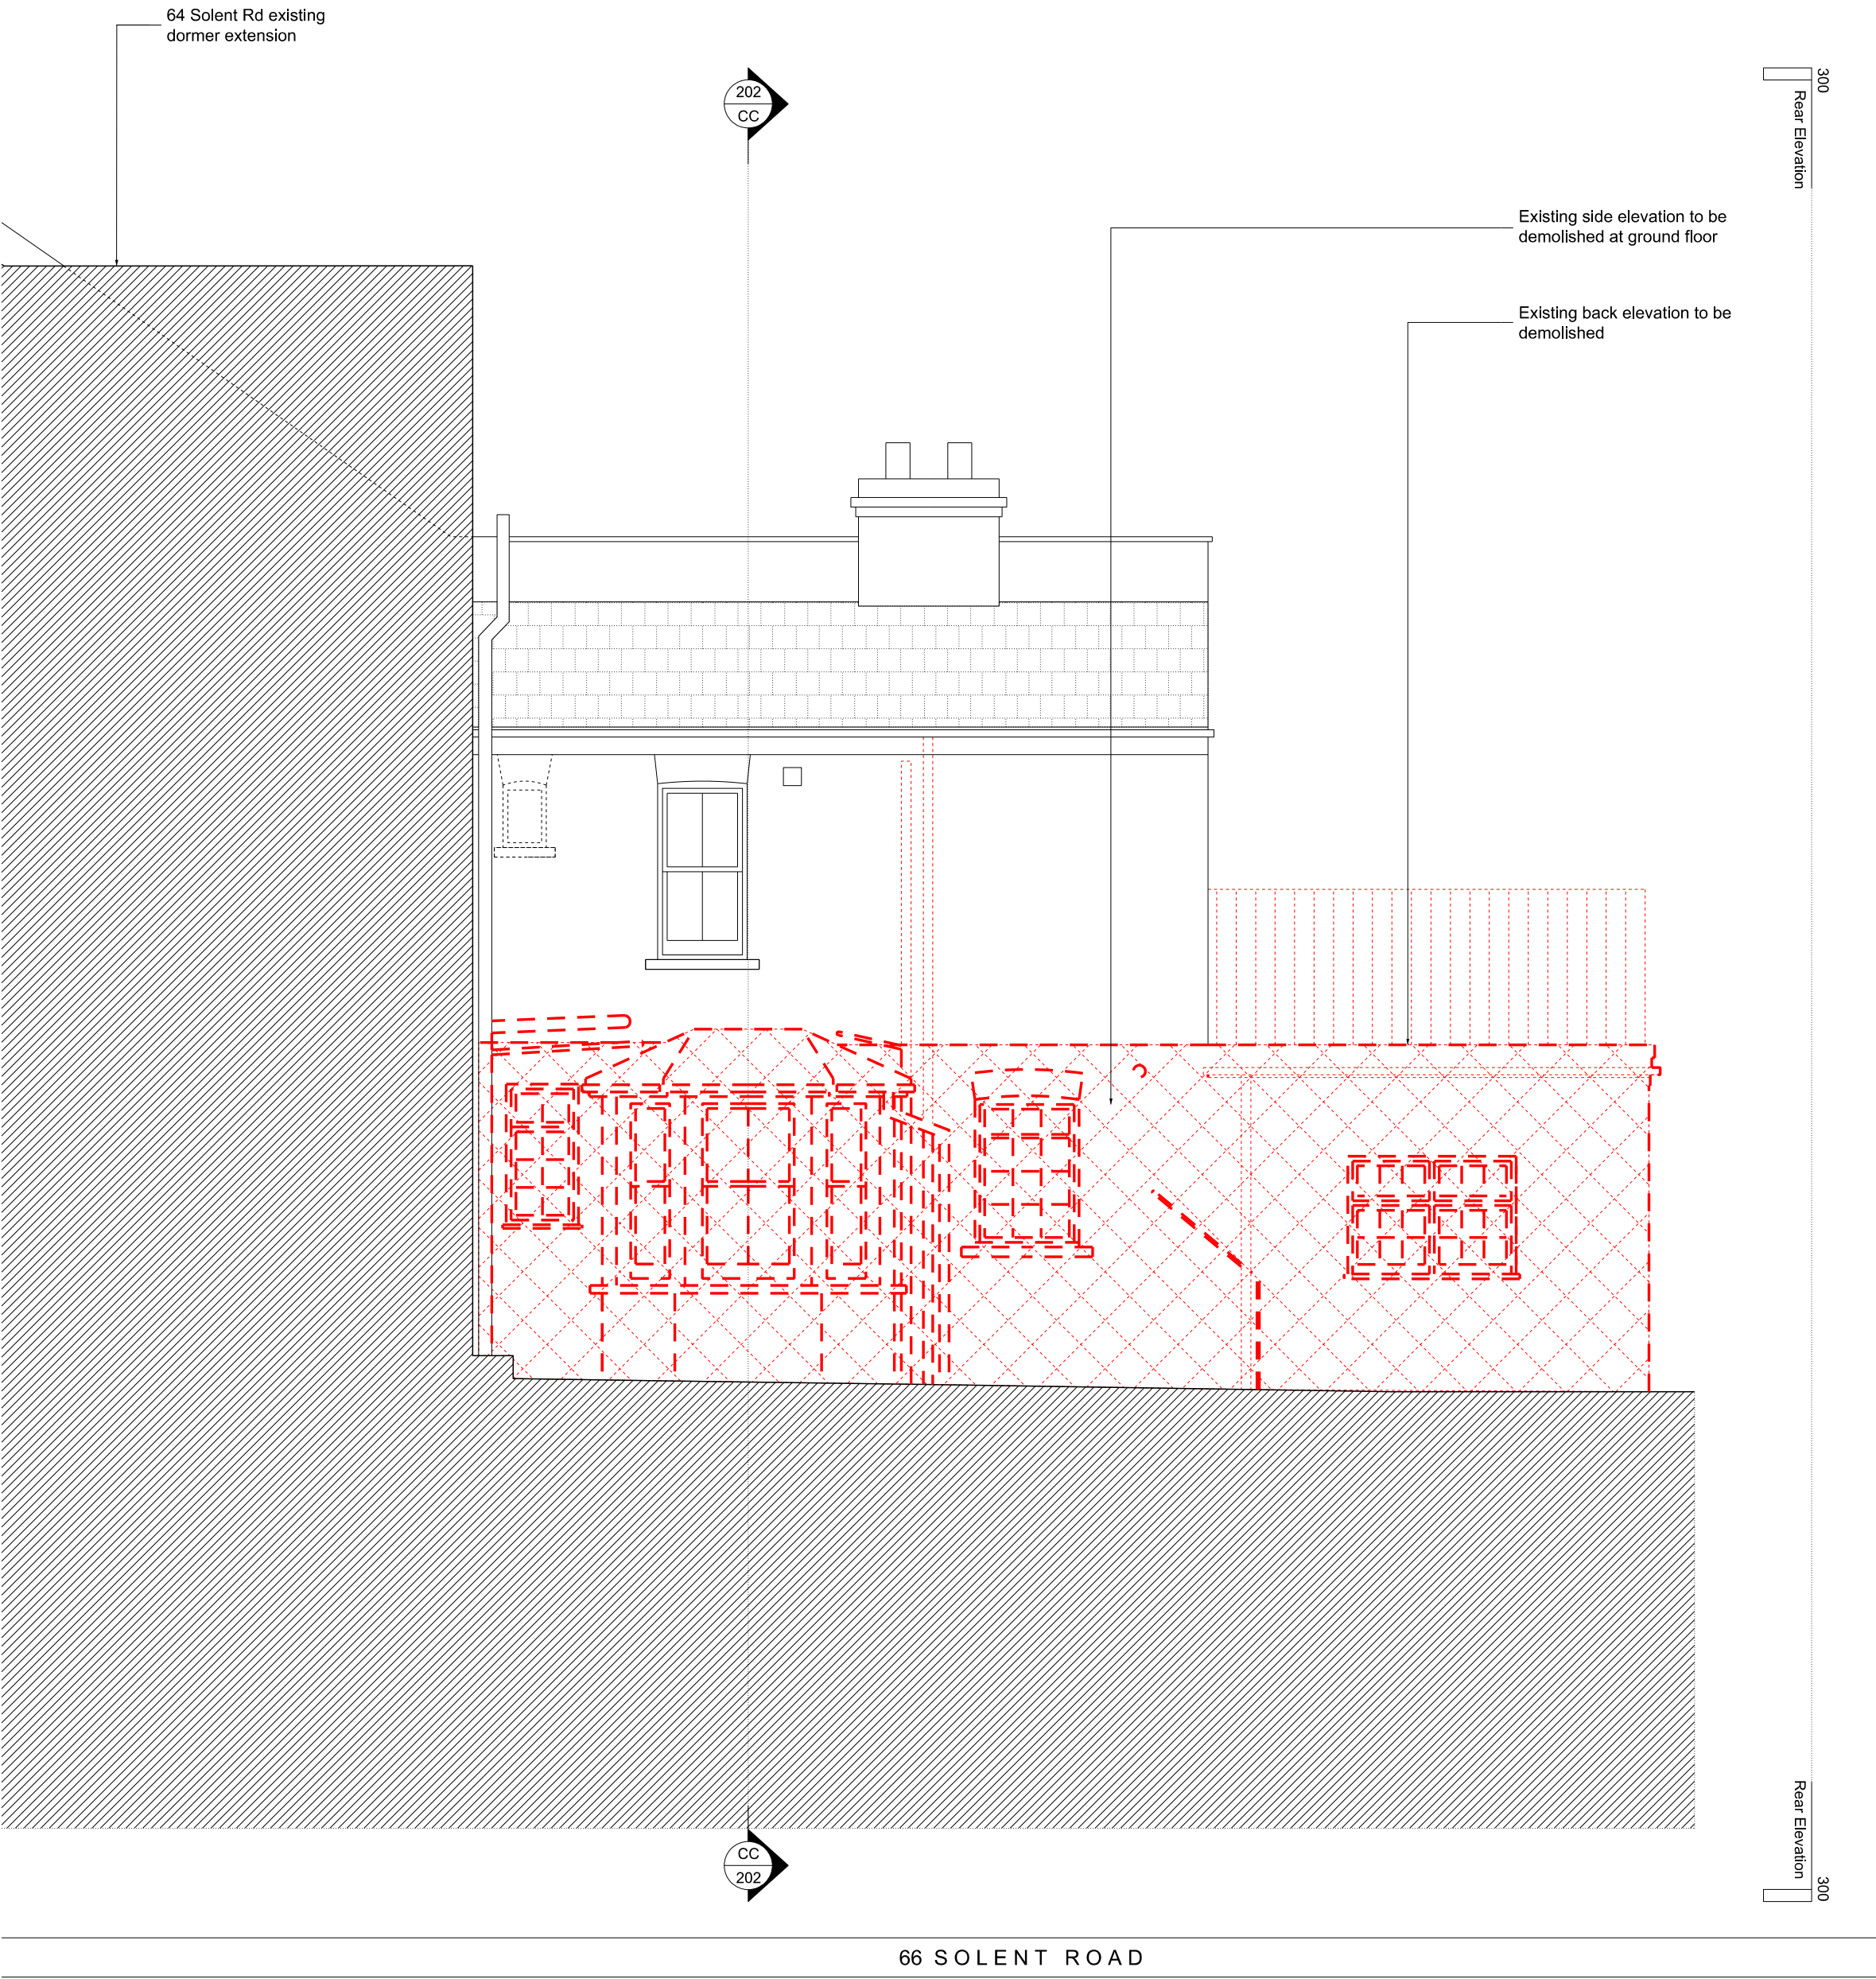

EXISTING & DEMOLITION  
SIDE ELEVATION



PROPOSED SIDE  
ELEVATION

PLANNING

P1	23.02.17	Issued for Planning
Rev	Date	Description
Project		
66 Solent Road		
Project No		
16010		
Client		
Derek & Suki Bracken		
Date		
August 2016		
Scale		
1:500@A1 / 1:1000@A3		
Drawing Title:		
Side Elevation		
Drawing No.		Rev.
P_301		P1
Drawn	Approved	Signed
RC	BC	