


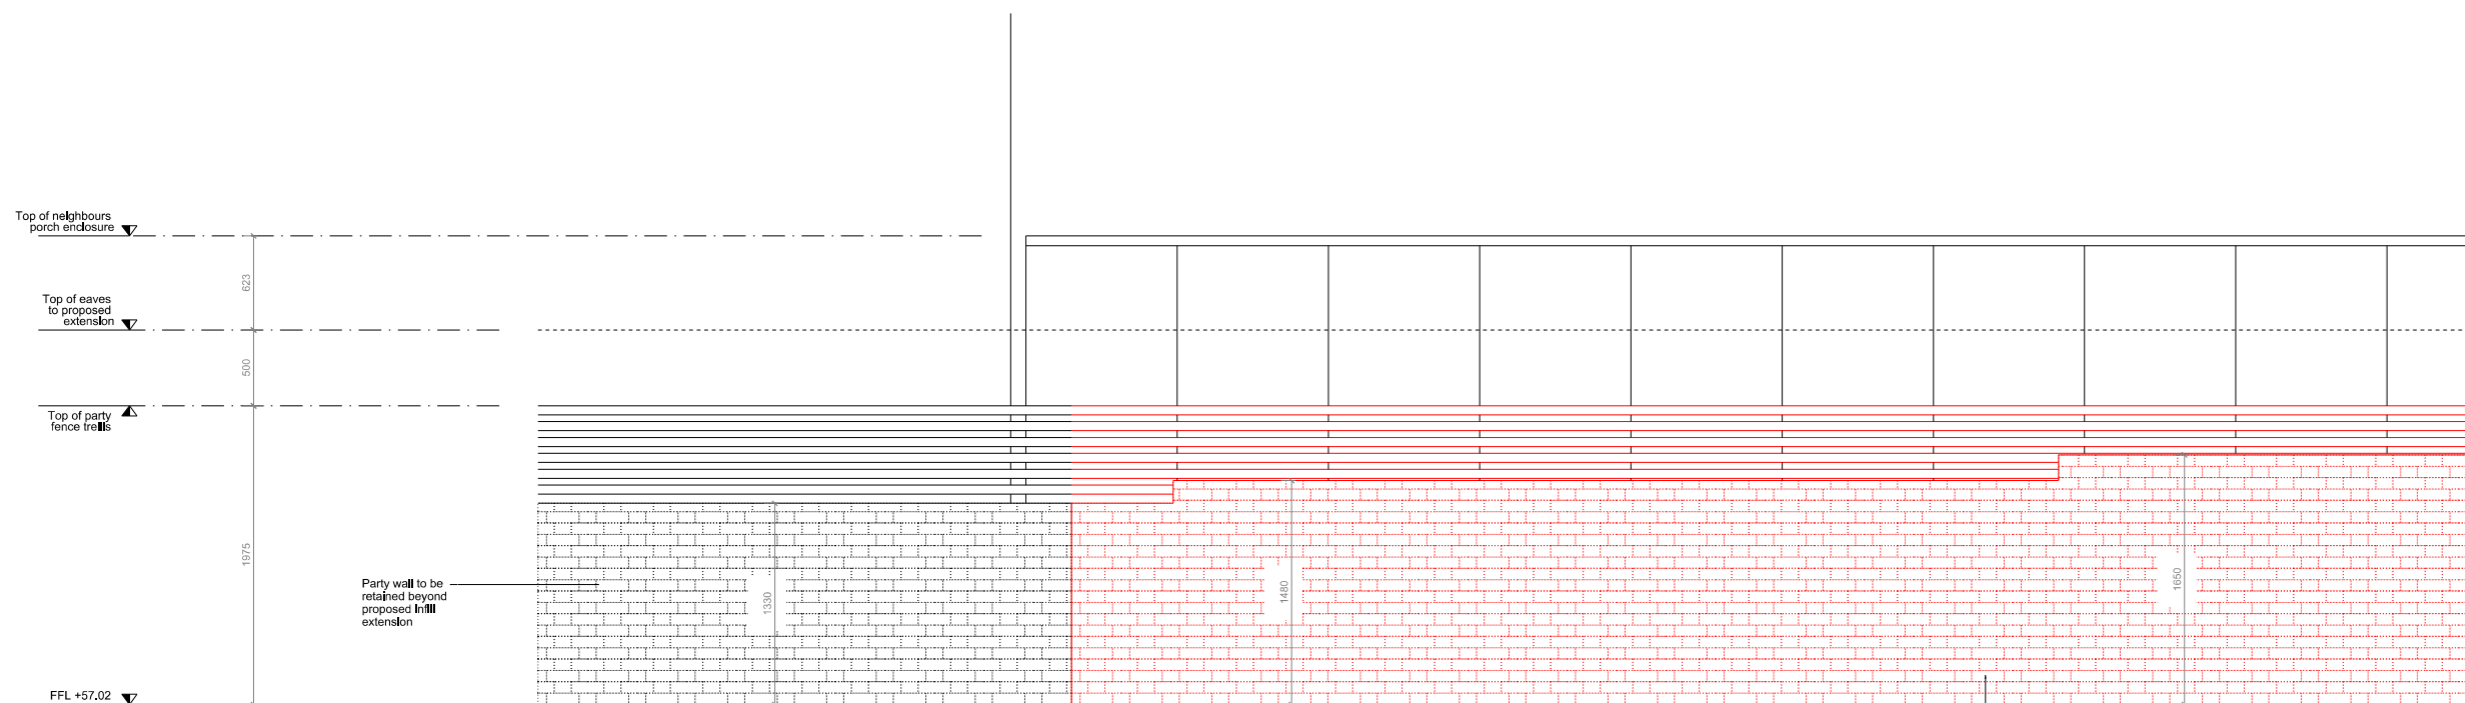


Key

-  Existing structure
-  Proposed structure
-  Fabric to be demolished



01 EXISTING PARTY FENCE BETWEEN 66 & 64 SOLENT ROAD
 1:50 @ A3

PLANNING

Rev	Date	Description
Project 66 Solent Road		
Project No 16010		
Client Derek & Suki Bracken		
Date August 2016		
Scale 1:50 @ A3		
Drawing Title: Existing & Demolition Party Fence		
Drawing No.	P_400	Rev. P1
Drawn	Approved	Signed
CM	BC	