




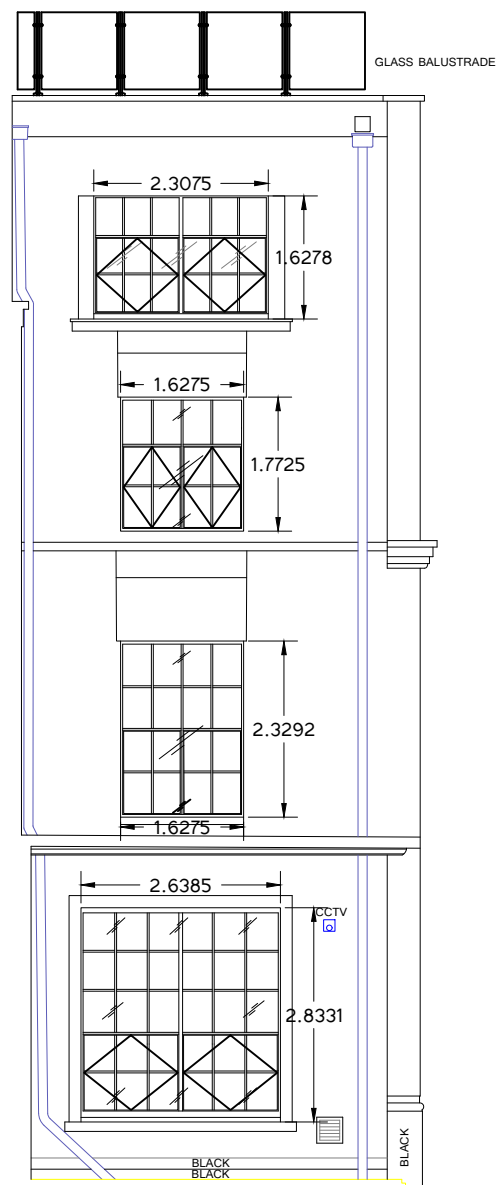

ELEVATION TO SIDE RETURN TO EYRE STREET HILL (B)

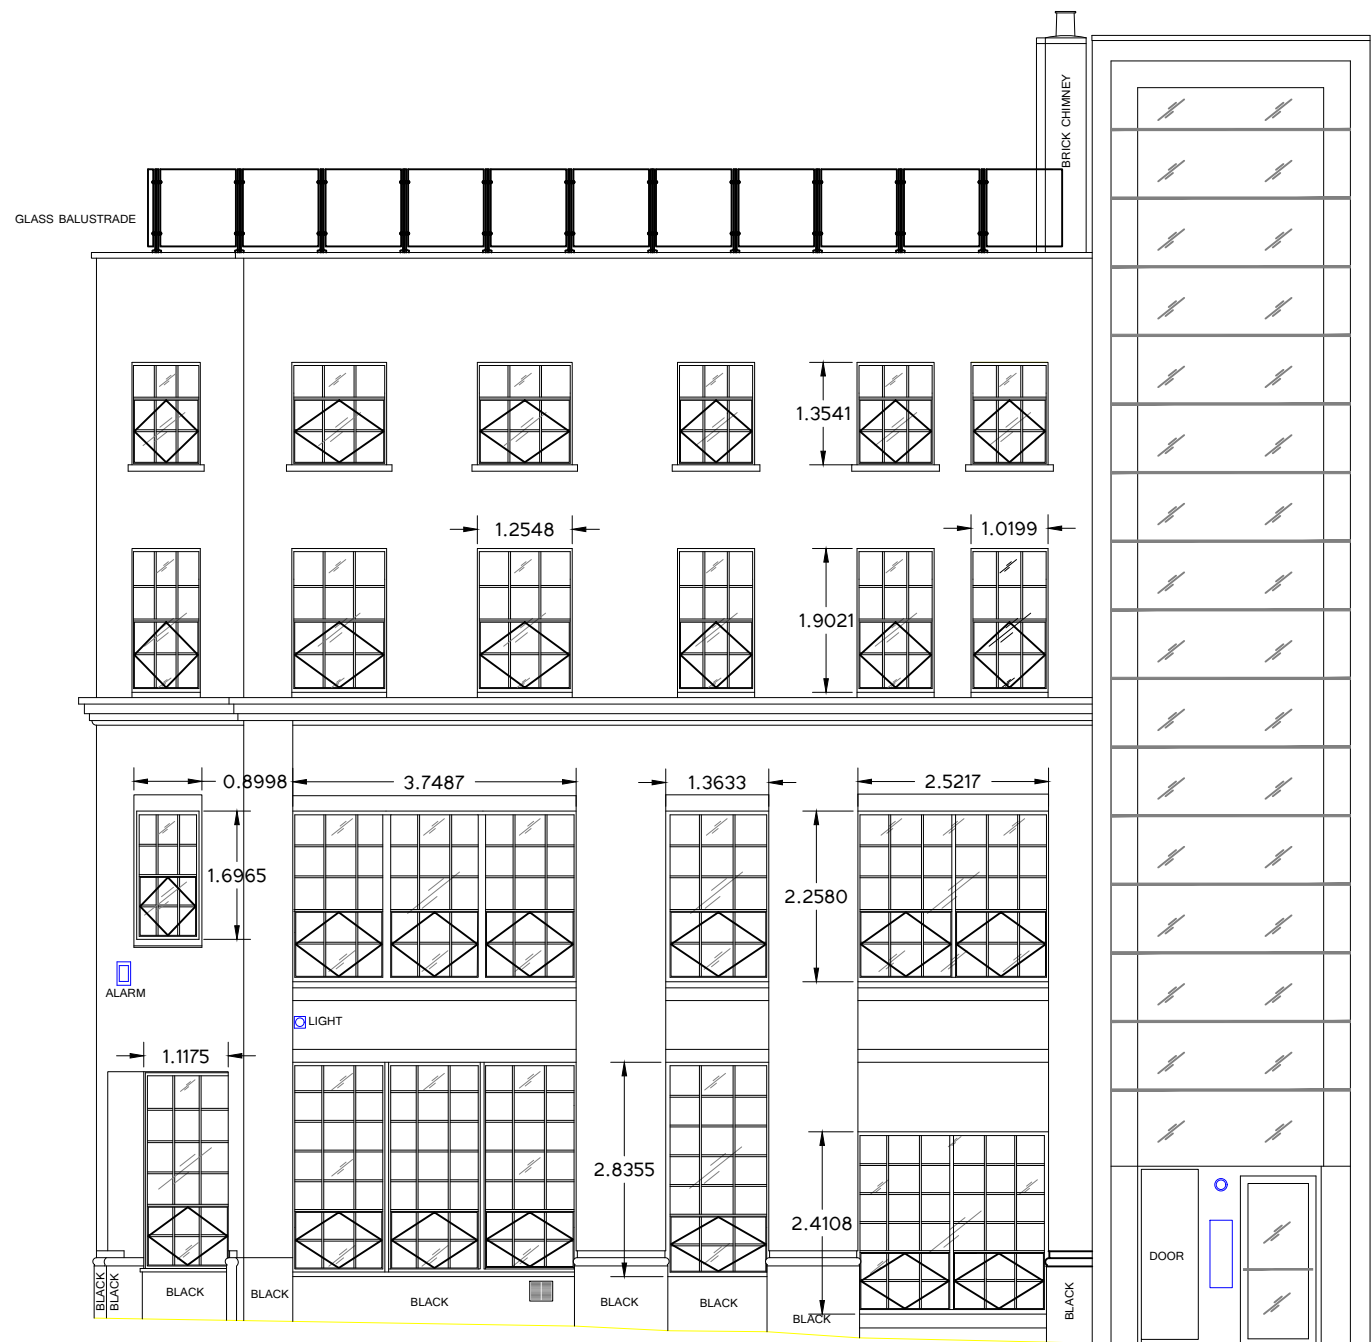

ELEVATION TO CLERKENWELL ROAD (C)

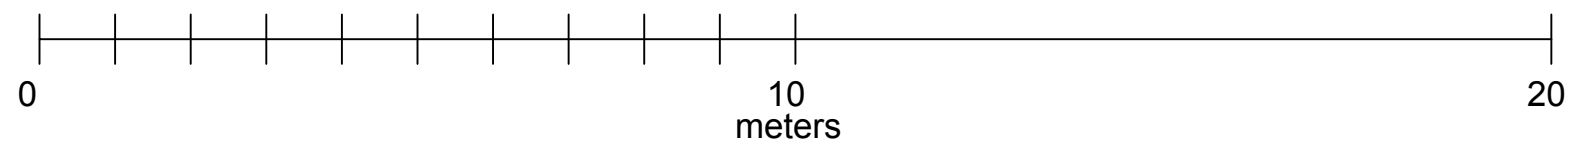

DATE: January 2017	SCALE: 1:100 @ A3	CLIENT: Winstone Properties Ltd	PROJECT: Clerkenwell Road Refurbishment	DRAWING TITLE: Elevation B & C	DRAWING No.: 216-065-002	 
-----------------------	----------------------	------------------------------------	--	-----------------------------------	-----------------------------	---