



Lower Ground

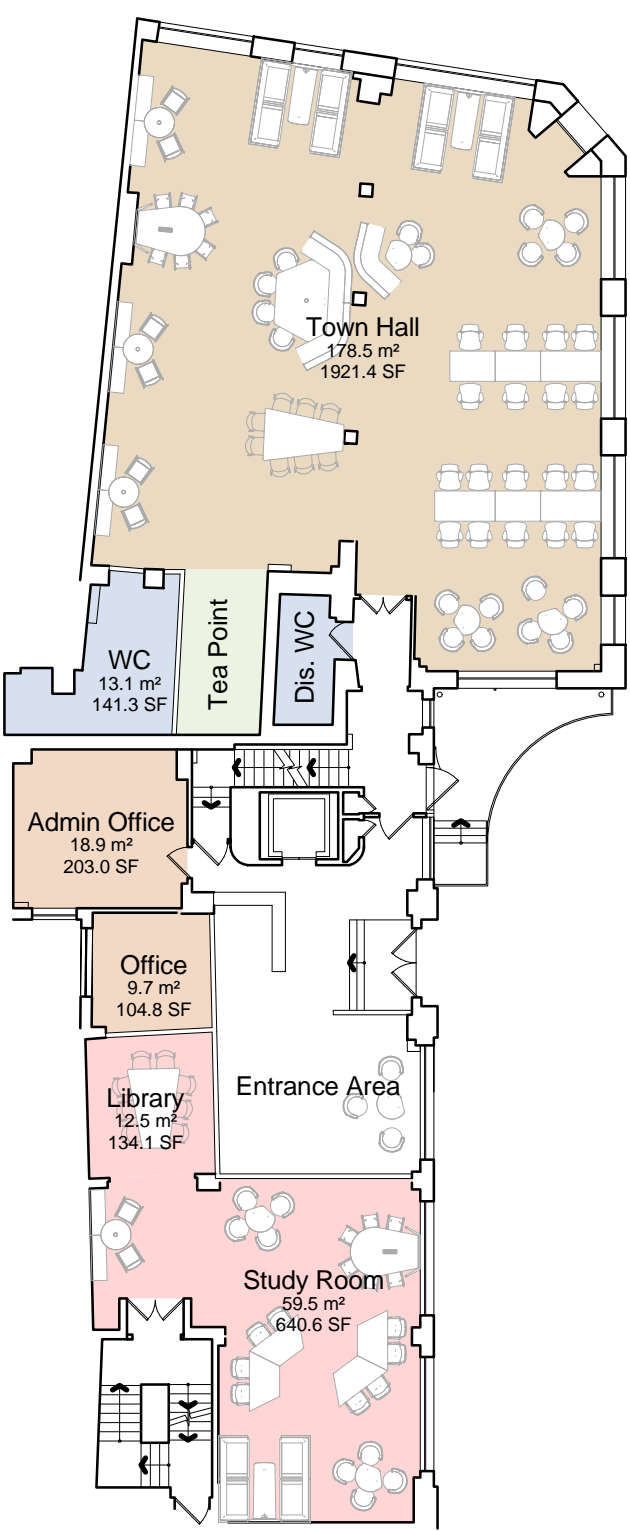

Ground

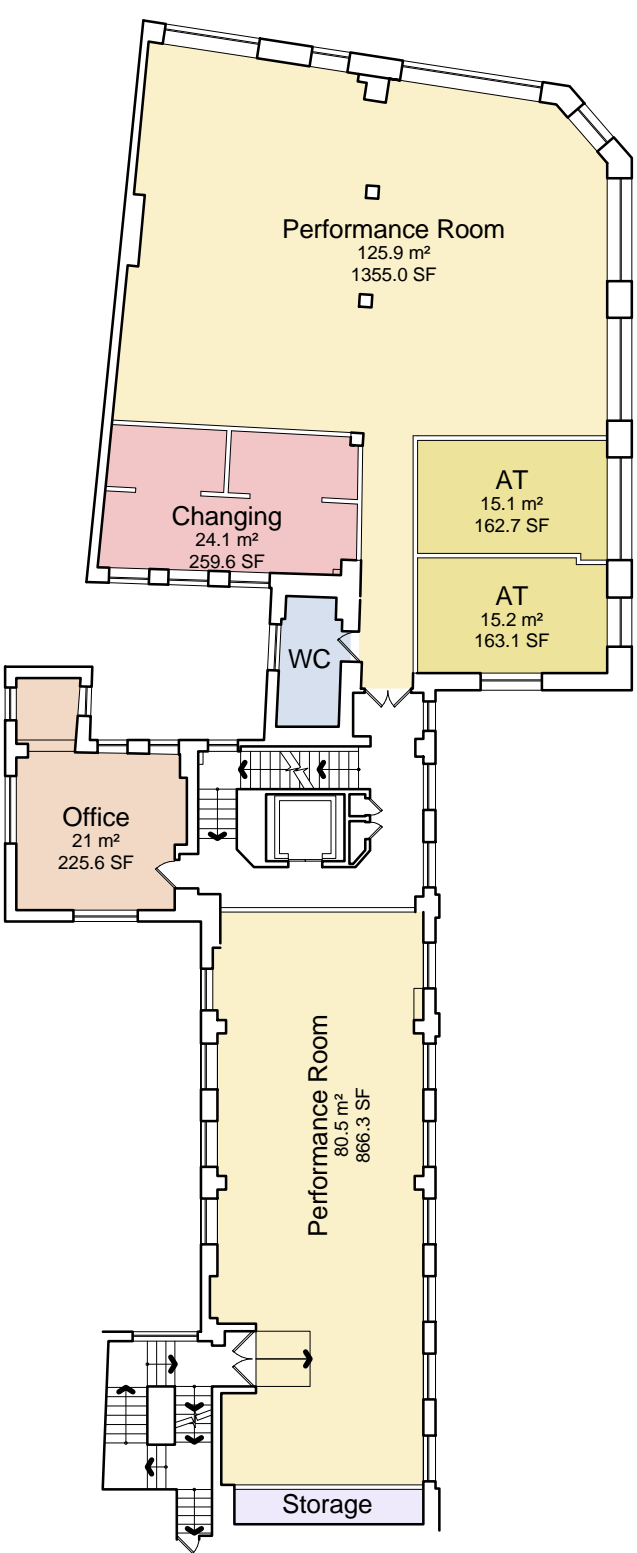

First

Revision	Description	Drawn	Date	Checked
----------	-------------	-------	------	---------

**SCOTT BROWNRIGG**

77 Endell Street  
London WC2H 9DZ  
T +44 (0)20 7240 7766  
F +44 (0)20 7240 2454  
W scottbrownrigg.com

Client's Name

Dunbar Associates

Job Title  
Fordham University

Drawing Title  
Sketch Plans - Levels -1, 0, and 1

Scale  
1 : 200 @A3

Job No  
**17167**

Drawing No  
**SK-01**

Status  
SKETCH PROPOSAL

Rev