
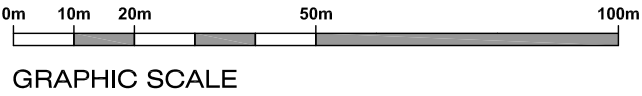


01 Location Plan
Scale 1 : 1250 @ A3

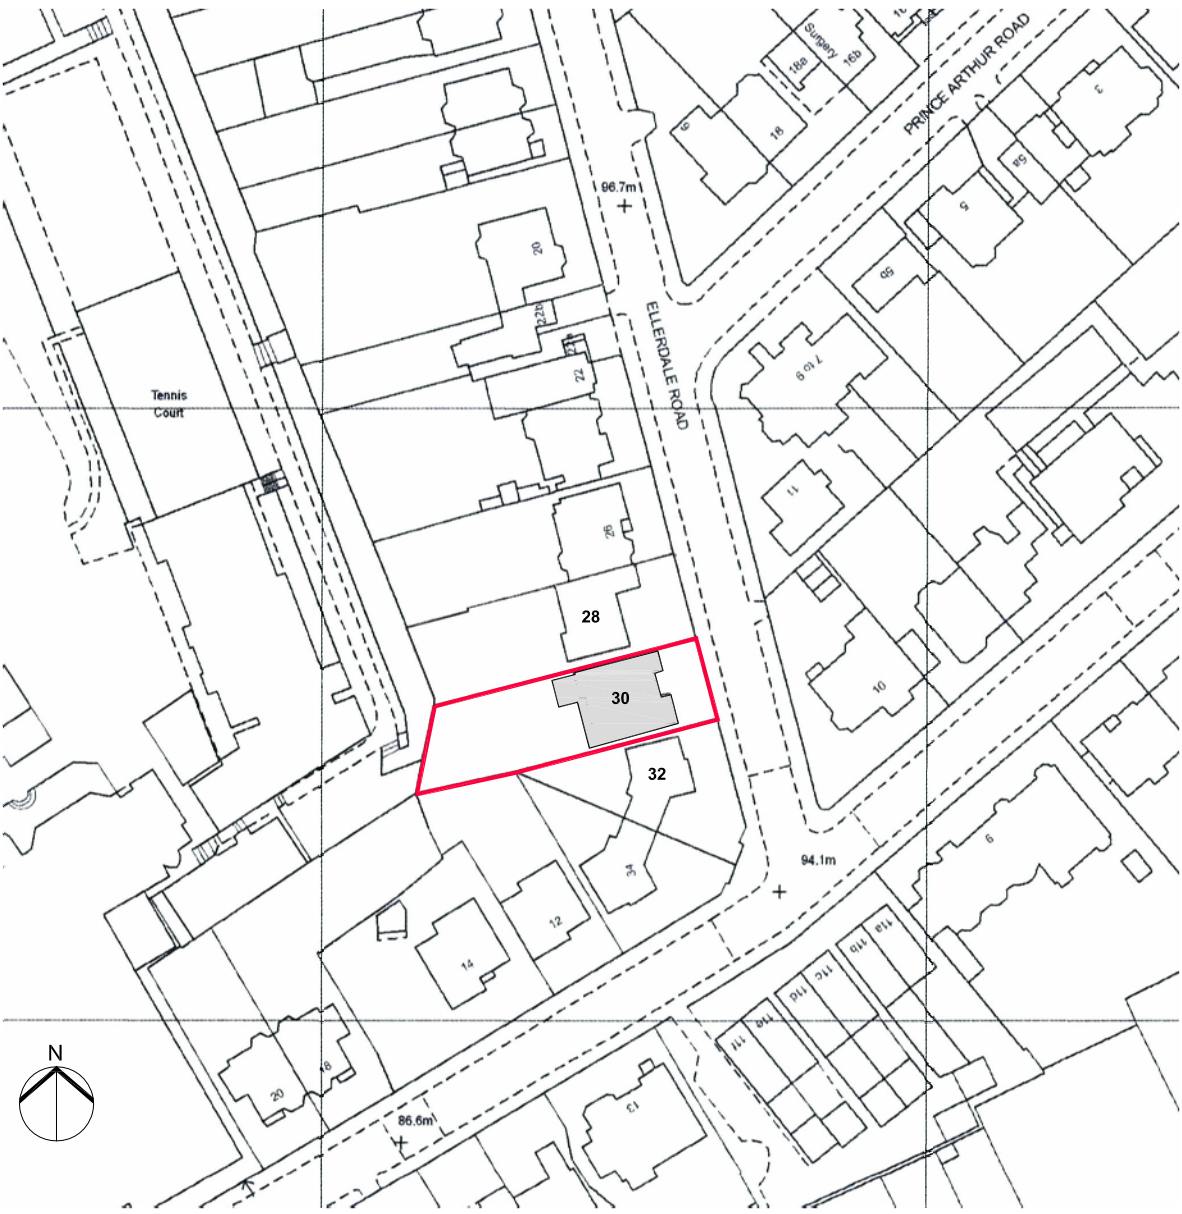

GENERAL NOTES:

THIS DRAWING IS COPYRIGHT OF KSR ARCHITECTS. THIS DRAWING MUST BE READ IN CONJUNCTION WITH THE DESIGNER'S RISK ASSESSMENT, SPECIFICATION AND ALL OTHER RELEVANT DOCUMENTATION AND DRAWINGS. KSR ARCHITECTS ACCEPT NO LIABILITY FOR ANY EXPENSE, LOSS OR DAMAGE OF WHATSOEVER NATURE AND HOWEVER ARISING FROM ANY VARIATION MADE TO THIS DRAWING OR IN THE EXECUTION OF THE WORK TO WHICH IT RELATES WHICH HAS NOT BEEN REFERRED TO THEM AND THEIR APPROVAL OBTAINED. DO NOT SCALE FROM THIS DRAWING OR THE COMPUTER DIGITAL DATA. ONLY FIGURED DIMENSIONS ARE TO BE USED. IF IN DOUBT ASK.

P1	Issued for Planning	14.01.14		RM
P	Issued for Planning	09.09.13	JL	RM
Rev	Notes	dd.mm.yy	By	Checked

Do not scale from this drawing. Check all dimensions on site

PLANNING APPLICATION

KSR

architects

KSR architects
14 Greenland Street
London
NW1 0ND

t: + 44 (0)20 7692 5000
f: + 44 (0)20 7692 5050
www.ksr-architects.com

Project:
• 30 Ellerdale Road
London NW3 6BB

Title:
• LOCATION PLAN

Date: August 2013	Drawn By: AHO	Checked: RM
Scale: 1 : 1250 @A3		
Project Ref: 01153	Drawing No: ELL-PL-001	Revised: P1