






standard notes 1. Do not scale this drawing. 2. All dimensions must be checked on site and any discrepancies verified with the architect. 3. Unless shown otherwise, all dimensions are to structural surfaces.

drawing notes

All details to be approved by Camden planning and Historic England prior to construction.

- For all fire ratings see drawings PK7_130, PK7_131, PK7_132 and PK7_133


revisi	revisions		
P1	02.10.15	FH	First issue
C1	17.11.15	LM	Construction issue
C2	18.10.16	Fh	Revised following client comments

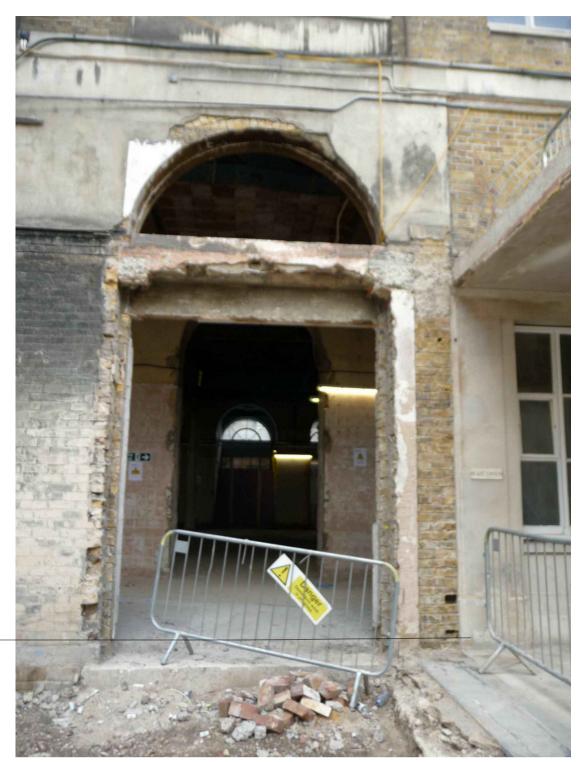

Existing stone band at base _ of wall to be continued into door reveal to meet door



Existing DE/03 Opening - Image 01

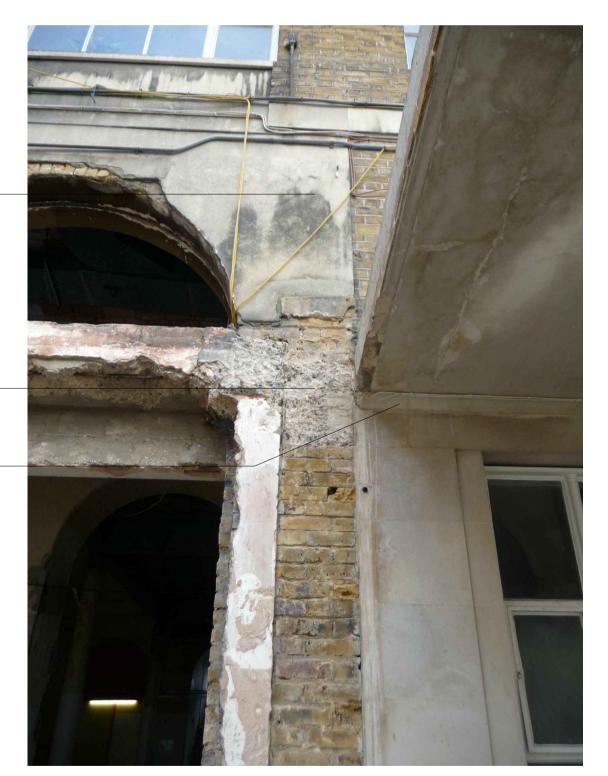

be removed and existing brickwork made good

Existing concrete in area to be broken out for new stone ashlar cladding

Existing stone cornicing to be continued above new door

Existing DE/03 Opening - Image 02 NTS @ A1

Wilkins Terrace **Balfour Beatty**

date 19/06/15 scale 1:10@A1 drawn checked PM CB

Balfour Beatty drawing

drawing number

3247_A_1149

client

External Window & Door Detail Sheet 10 020 7275 7676

rev

C2

f: 020 7275 9348 w: levittbernstein.co.uk e: post@levittbernstein.co.uk

Levitt Bernstein

London

E8 2BB

1 Kingsland Passage

l evitt Bernstein 1.2217 Wilking Tarraca/CAD/AutoCAD/1 Architactura/6 Drawinge Lavoute