


SC 1:1

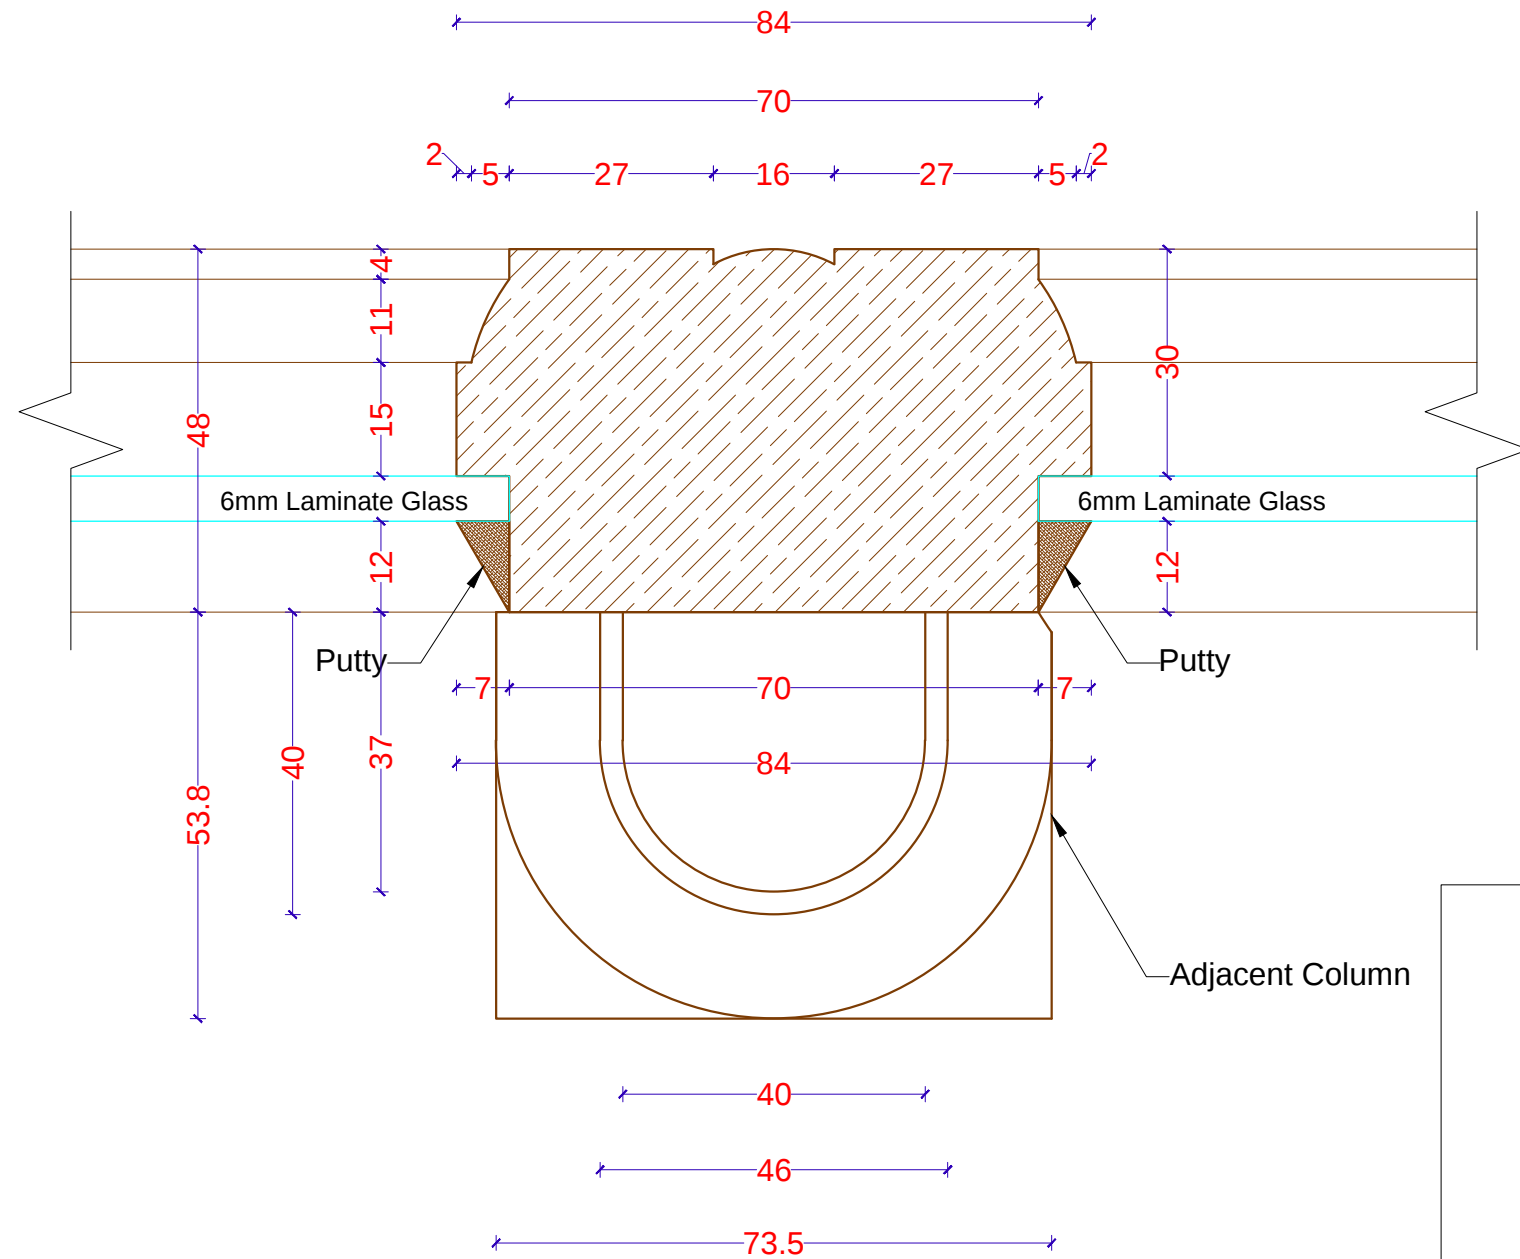

NORTH CLOISTERS EXISTING WINDOW
 Surveyed on 19/05/2016 by Andrei CIOREI & Jas NANDRA



NOTES:												
DIMENSIONS ARE NOT TO BE SCALED OFF THIS DRAWING.												
THIS DESIGN IS COPYRIGHT AND MUST NOT BE REPRODUCED WITHOUT THE WRITTEN CONSENT OF BEAMFAST LIMITED.												
PROJECT NO.		272					DATE	14.06.2016				
PROJECT TITLE		WILKINS TERRACE										
COMPANY		BALFOUR BEATTY										
AB : As Built		C : Construction		A : Approval			A					
Drawing No.				Paper Size	Scale		LATEST REV	-				
BF - 272 - 002 - C0012.5				A3	1:1 1:2							
Revisions												
No.	Description						Date		By			
1	ADJUSTMENTS TO THE MODIFIED DETAILS						14.06.2016		A.C.			
DRAWING REFERENCE												
NO.		DESCRIPTION					REFERENCE					
A - 000 - (001) - X 000 SERIES		001 - WORKTOPS DRAWINGS					X = P (Plans) E (Elevations) S (Sections) D (Details) M (3D model) C (P+S/ S+D etc.)					
A - 000 - (002) - X 000 SERIES		002 - DOORS DRAWINGS										
A - 000 - (003) - X 000 SERIES		003 - WINDOWS DRAWINGS										
A - 000 - (004) - X 000 SERIES		004 - CUPBOARDS DRAWINGS										
A - 000 - (005) - X 000 SERIES		005 - WALL LINING DRAWINGS										
A - 000 - (006) - X 000 SERIES		006 - CABINET DRAWINGS										
A - 000 - (007) - X 000 SERIES		007 - ARTWORK DRAWINGS										
A - 000 - (008) - X 000 SERIES		008 - SHELF UNITS DRAWINGS										
Door Details:												
	Single Door											
	Double Door											√
	Leaf And A Half											
	FD 60 Solid Core Door											
	Flamebreak											
	Halspan											
	Moralt											
	Non FD Door											
	PLY Facing on Door											
	Oak Veneer facings											
	Hardwood glazing beading and frame (minimum density of 640 Kg/M3)											√
	Hardwood lipping on all four sides (minimum density of 640 Kg/M3)											√
	Softwood frame											
	FSC Certified											√
Finishing Details:												
	Rosewood Stain											
	External based lacquer											
	Clear lacquer finish											
	Dulux Weather Shield System											
	Primer Only											√
	Other Finish											
Vision Panel:												
	15mm Pyrodur Glass											
	7mm Pyrodur Clear											
	6mm Laminated Glass											√
Intumescent strip:												
	Type 617 - Lorient Polyproducts Ltd. (FD60/ FD30)											
	PVC encased Palusol 100 - Mann McGowan Ltd (FD30)											
	Pyrostrip 500P - Mann McGowan Ltd (FD60)											
	Plain											
	Brushed											
	Fin											
PVC encapsulated - Colour												
	Brown											
	White											
	Other Colour											
Architrave:												
	Opening side size:											
	Stop side size:											
	Remove Existing Door											
	Reveal Lining											
	Threshold Timber											
Threshold S/S												
	6mm											
	12mm											

Project:	272	WILKINS TERRACE
Project phase/location :	NORTH CLOISTERS	
Title	DE/29.30.31: DETAIL DC-2	
Drawing No	BF - 272 - 002 - C0012.5	
Client Details	UNIVERSITY COLLEGE LONDON	
Revision	1	Issue Status A
Date	14.06.2016	Checked by JSN
Drawn by	A.C.	Scale 1:1
Drawing ref.		Page size A3
File location	S:\DRAWING\SHOPS\PROJECTS\272 WB\KIDZ TERRACE\	

BEAMFAST LIMITED

Tel: 020 8502 7700 WWW.beamfast.co.uk

Unit F, Forest Industrial Park, Forest Road, Hainault, Ilford, Essex, IG6 3HL










Registered in England and Wales 2125975 VAT Reg No: 475 9954 20