


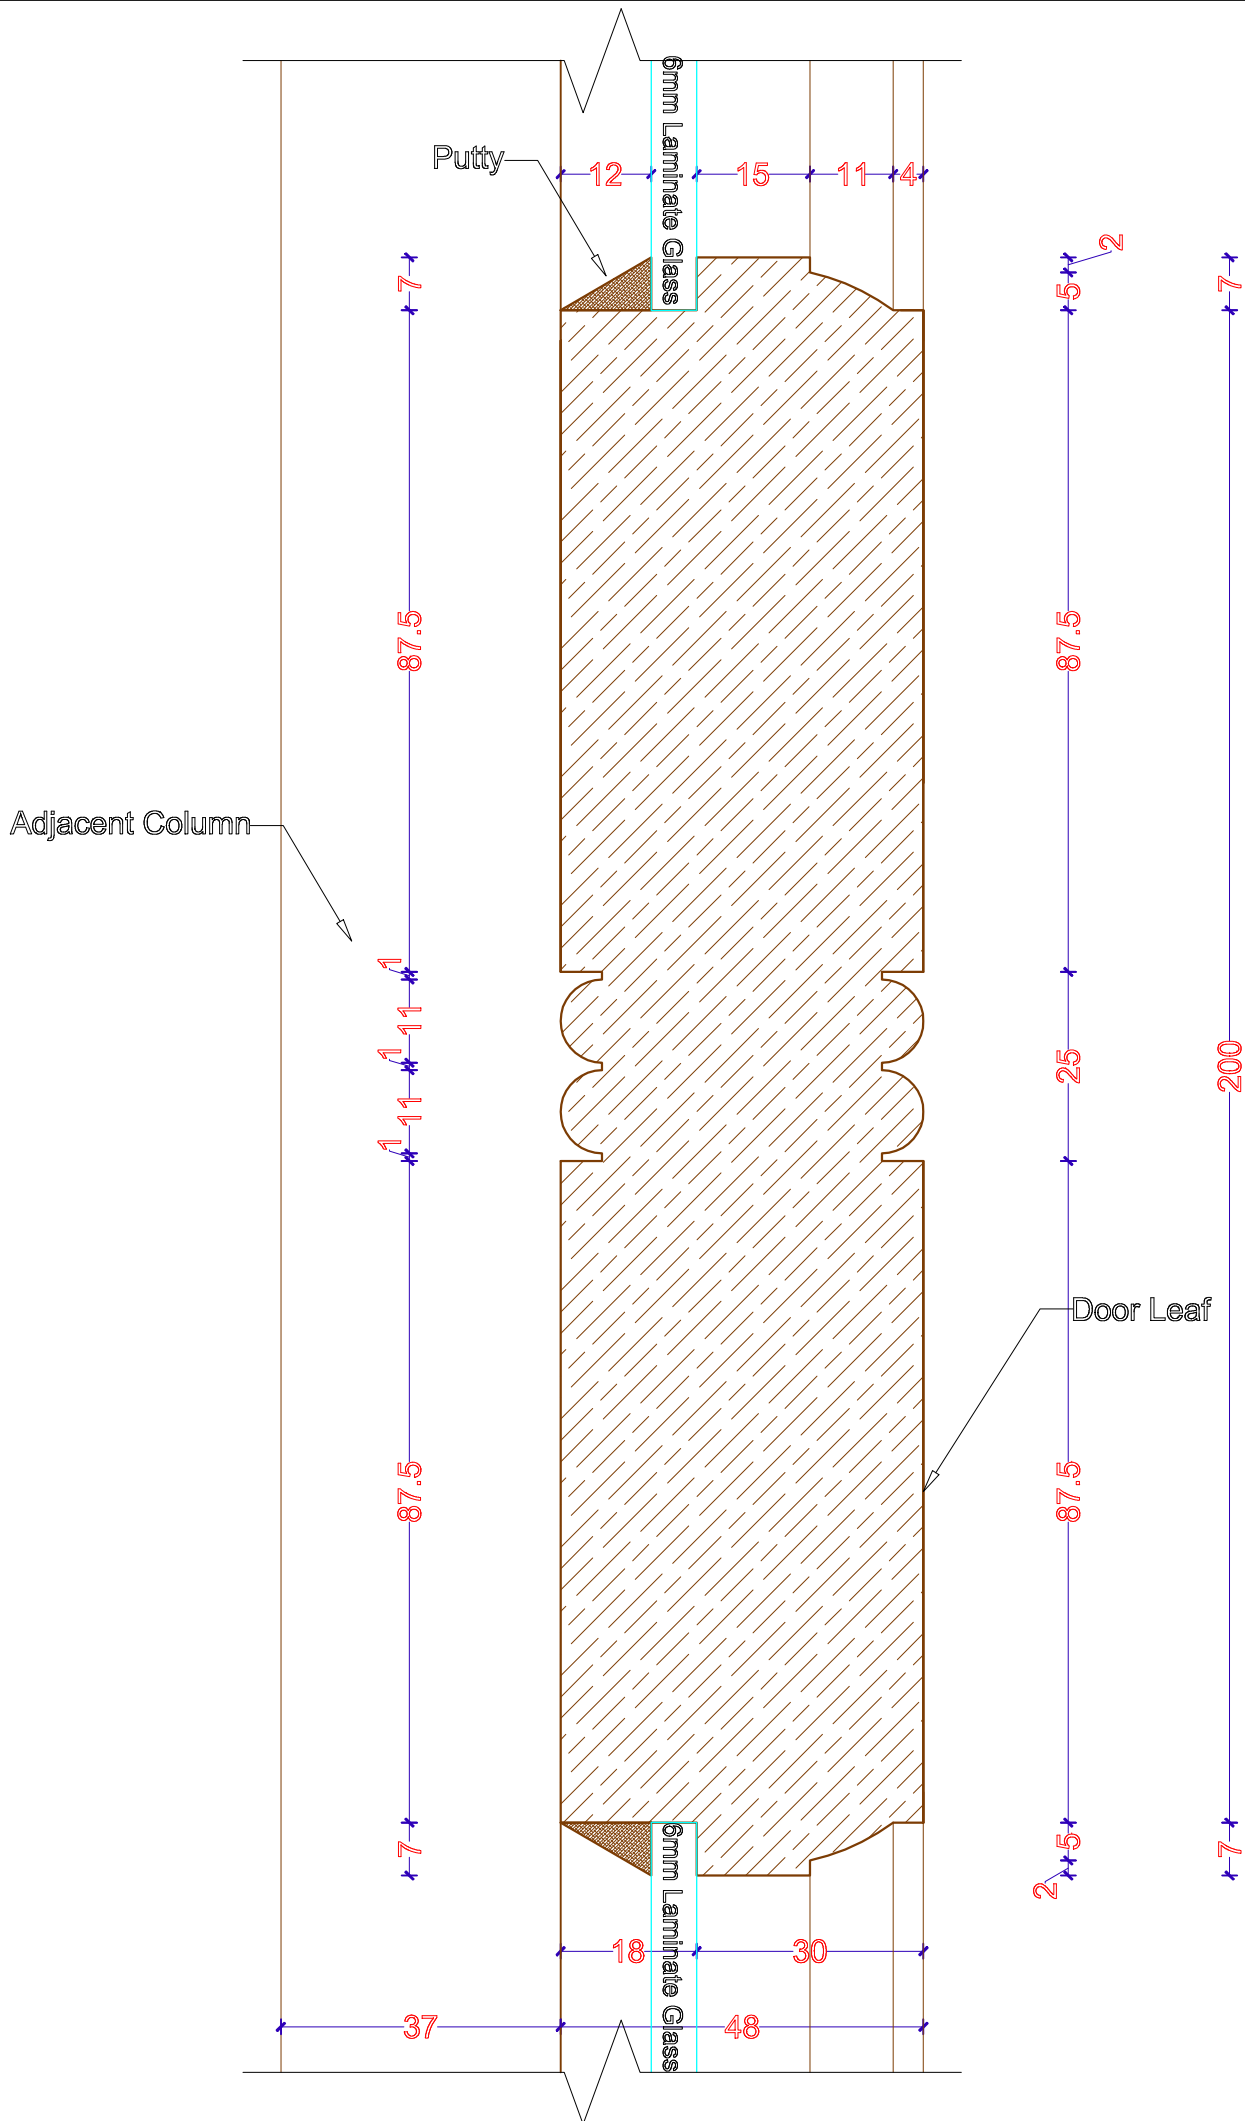

NOTES:													
DIMENSIONS ARE NOT TO BE SCALED OFF THIS DRAWING.													
THIS DESIGN IS COPYRIGHT AND MUST NOT BE REPRODUCED WITHOUT THE WRITTEN CONSENT OF BEAMFAST LIMITED.													
PROJECT NO.		272					DATE	03.06.2016					
PROJECT TITLE		NORTH CLOISTERS											
COMPANY		UNIVERSITY COLLEGE LONDON											
AB : As Built			C : Construction			A : Approval			A				
Drawing No.						Paper Size	Scale		LATEST REV	-			
BF - 272 - 002 - C0012R1 (LAYOUT D2)						A3	1:1	1:2					

Revisions			
No.	Description	Date	By
1	MINOR ADJUSTMENTS	03.06.2016	A.C.

DRAWING REFERENCE		
NO.	DESCRIPTION	REFERENCE
A - 000 - (001) - X 000 SERIES	001 - WORKTOPS DRAWINGS	$X = \begin{matrix} P \text{ (Plans)} \\ E \text{ (Elevations)} \\ S \text{ (Sections)} \\ D \text{ (Details)} \\ M \text{ (3D Model)} \\ C \text{ (P+S+D etc.)} \end{matrix}$
A - 000 - (002) - X 000 SERIES	002 - DOORS DRAWINGS	
A - 000 - (003) - X 000 SERIES	003 - WINDOWS DRAWINGS	
A - 000 - (004) - X 000 SERIES	004 - CUPBOARDS DRAWINGS	
A - 000 - (005) - X 000 SERIES	005 - WALL LINING DRAWINGS	
A - 000 - (006) - X 000 SERIES	006 - CABINET DRAWINGS	
A - 000 - (007) - X 000 SERIES	007 - ARTWORK DRAWINGS	
A - 000 - (008) - X 000 SERIES	008 - SHELF UNITS DRAWINGS	

Door Details:		
Single Door		
Double Door		✓
Leaf And A Half		
FD 60 Solid Core Door		
Flamebreak		
Halfspan		
Moralt		
Non FD Door		
PLY Facing on Door		
Oak Veneer facings		
Hardwood glazing beading and frame (minimum density of 640 Kg/M3)		✓
Hardwood lipping on all four sides (minimum density of 640 Kg/M3)		✓
Softwood frame		
FSC Certified		✓

Finishing Details:		
Rosewood Stain		
External based lacquer		
Clear lacquer finish		
Dulux Weather Shield System		
Primer Only		√
Other Finish		

Vision Panel:			
	15mm Pyrodur Glass		
	7mm Pyrodur Clear		
	6mm Laminated Glass	✓	

Intumescent strip:			
Type 617 - Loriant Polyproducts Ltd. (FD60/ FD30)			
PVC encased Palusol 100 - Mann McGowan Ltd (FD30)			
Pyrostrip 500P - Mann McGowan Ltd (FD60)			

	Plain		
	Brushed		
	Fin		

PVC encapsulated - Colour			
	Brown		
	White		
	Other Colour		

Architrave:				
Opening side size:				
Stop side size:				

	Remove Existing Door		
	Reveal Lining		
	Threshold Timber		

Threshold S/S			
	6mm		
	12mm		

Project:	272	NORTH CLOISTERS	
Project phase/location : DE/29,30,31; DETAIL D2			
Title	NORTH CLOISTERS		
Drawing No	BF - 272 - 002 - C0012R1 (LAYOUT D2)		
Client Details	UNIVERSITY COLLEGE LONDON		
Revision	1	Issue Status	A
Date	03.06.2016	Checked by	JSN
Drawn by	A.C.	Scale	1:1
Drawing ref.		Page size	A3
File location S:\DRAWINGS\PROJECTS\272 WILKINS TERRACE\			











BEAMFAST LIMITED
 Tel: 020 8502 7700 www.beamfast.co.uk
 Unit F, Forest Industrial Park, Forest Road, Hainault, Ilford, Essex, IG6 3HL
 Registered in England No: 2340903 VAT Reg No: 475 194 20