


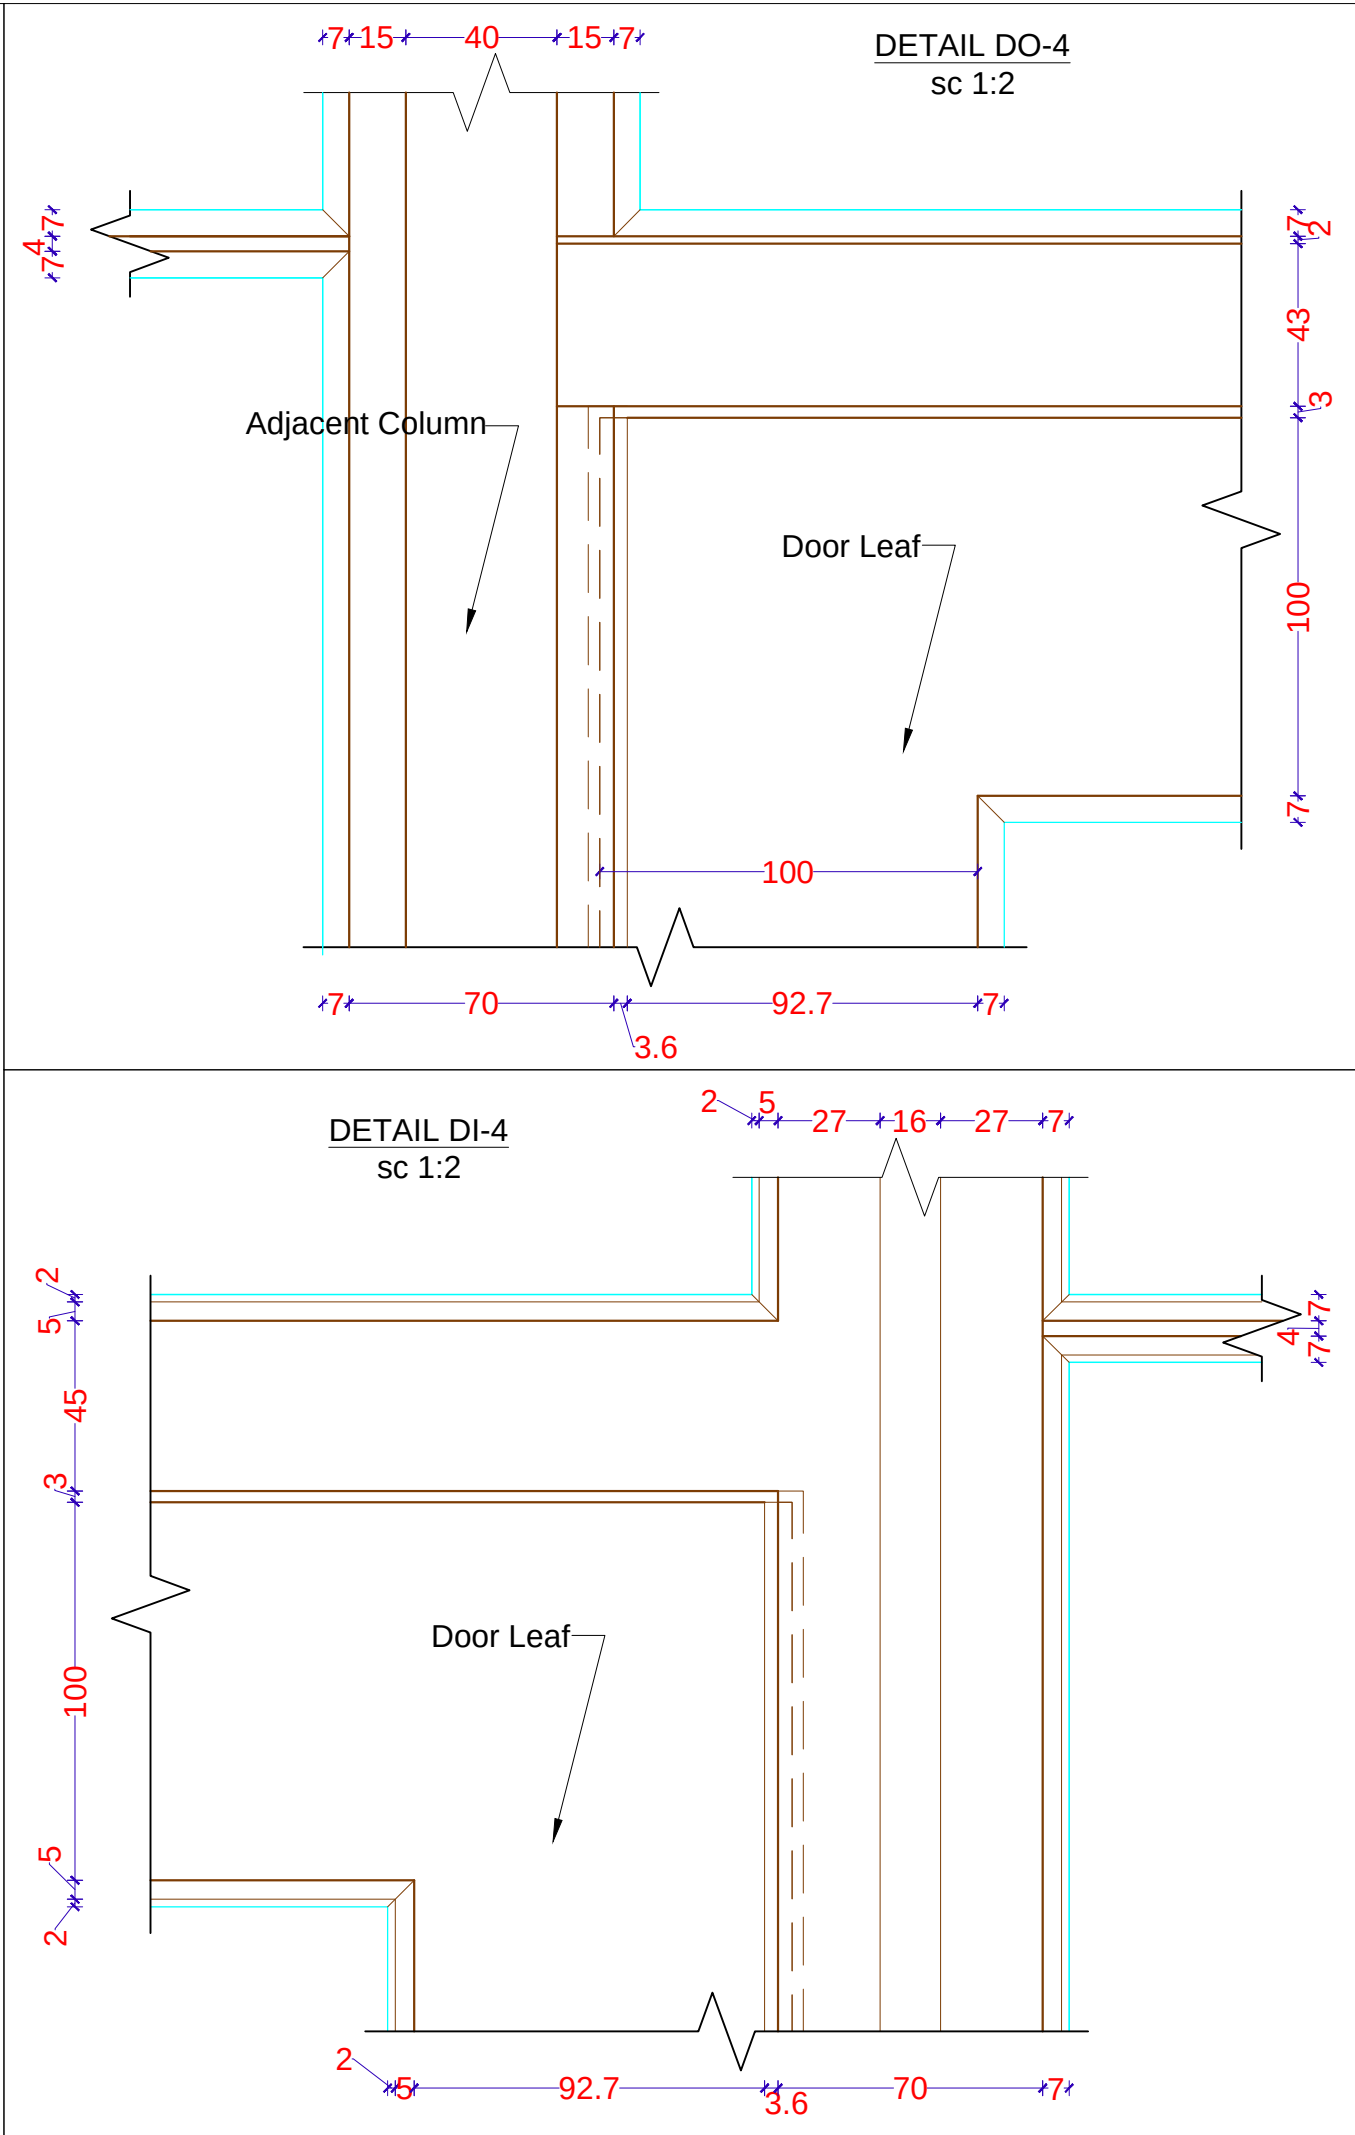

NOTES:

DIMENSIONS ARE NOT TO BE SCALED OFF THIS DRAWING.

THIS DESIGN IS COPYRIGHT AND MUST NOT BE REPRODUCED WITHOUT THE WRITTEN CONSENT OF BEAMFAST LIMITED.

PROJECT NO.	272	DATE	02.06.2016								
PROJECT TITLE	NORTH CLOISTERS										
COMPANY	UNIVERSITY COLLEGE LONDON										
AB : As Built		C : Construction		A : Approval		A					
Drawing No.				Paper Size	Scale		LATEST REV	-			
BF - 272 - 002 - C0012R1 (LAYOUT D4DA)				A3	1:1	1:2		/			
Revisions											
No.	Description						Date	By			
1	HEAD DETAIL CHANGED						02.06.2016	A.C.			
DRAWING REFERENCE											
NO.			DESCRIPTION				REFERENCE				
A - 000 - (001) - X 000 SERIES			001 - WORKTOPS DRAWINGS				X = P (Plans) E (Elevations) S (Sections) D (Details) M (3D model) C (P+S / S+D etc.)				
A - 000 - (002) - X 000 SERIES			002 - DOORS DRAWINGS								
A - 000 - (003) - X 000 SERIES			003 - WINDOWS DRAWINGS								
A - 000 - (004) - X 000 SERIES			004 - CUPBOARDS DRAWINGS								
A - 000 - (005) - X 000 SERIES			005 - WALL LINING DRAWINGS								
A - 000 - (006) - X 000 SERIES			006 - CABINET DRAWINGS								
A - 000 - (007) - X 000 SERIES			007 - ARTWORK DRAWINGS								
A - 000 - (008) - X 000 SERIES			008 - SHELF UNITS DRAWINGS								
Door Details:											
Single Door											
Double Door									√		
Leaf And A Half											
FD 60 Solid Core Door											
Flamebreak											
Halspan											
Moralt											
Non FD Door											
PLY Facing on Door											
Oak Veneer facings											
Hardwood glazing beading and frame (minimum density of 640 Kg/M3)									√		
Hardwood lipping on all four sides (minimum density of 640 Kg/M3)									√		
Softwood frame											
FSC Certified									√		
Finishing Details:											
Rosewood Stain											
External based lacquer											
Clear lacquer finish											
Dulux Weather Shield System											
Primer Only									√		
Other Finish											
Vision Panel:											
15mm Pyrodur Glass											
7mm Pyrodur Clear											
6mm Laminated Glass									√		
Intumescent strip:											
Type 617 - Lorient Polyproducts Ltd. (FD60/ FD30)											
PVC encased Palusol 100 - Mann McGowan Ltd (FD30)											
Pyrostrip 500P - Mann McGowan Ltd (FD60)											
Plain											
Brushed											
Fin											
PVC encapsulated - Colour											
Brown											
White											
Other Colour											
Architrave:											
Opening side size:											
Stop side size:											
Remove Existing Door											
Reveal Lining											
Threshold Timber											
Threshold S/S											
6mm											
12mm											

Project:	272	NORTH CLOISTERS	
Project phase/location :	DE/29,31 DOUBLE ACTION; DETAIL D4		
Title	NORTH CLOISTERS		
Drawing No	BF - 272 - 002 - C0012R1 (LAYOUT D4DA)		
Client Details	UNIVERSITY COLLEGE LONDON		
Revision	1	Issue Status	A
Date	03.06.2016	Checked by	JSN
Drawn by	A.C.	Scale	1:1, 1:2
Drawing ref.		Page size	A3
File location	S:\DRAWING\PROJECTS\272 WILKINS TERRACE\		



Beamfast Limited

Tel: 020 8502 7700 WWW.beamfast.co.uk

Unit F, Forest Industrial Park, Forest Road, Hainault, Ilford, Essex, IG6 3HL



FSC
www.fsc.org



EN TRADA
EUROPEAN TRADE ASSOCIATION



UKAS
QUALITY MANAGEMENT



HAS
HEALTH AND SAFETY ASSOCIATION



NO SMOKING



EN TRADA
EUROPEAN TRADE ASSOCIATION



EN TRADA
EUROPEAN TRADE ASSOCIATION



UKAS
QUALITY MANAGEMENT



PEFC
www.pefc.org

BEAMFAST LIMITED

Registered in England No: 01409191 VAT Reg No: 475 9816 20